





Route Log Progress Chart

DRAFT

Please Note: Errors and Omissions May Exist.
Contact the VTrans Mapping Unit with questions or concerns.

DISTRICT	TOWN	ROUTE
5	COLCHESTER	Urb-5614

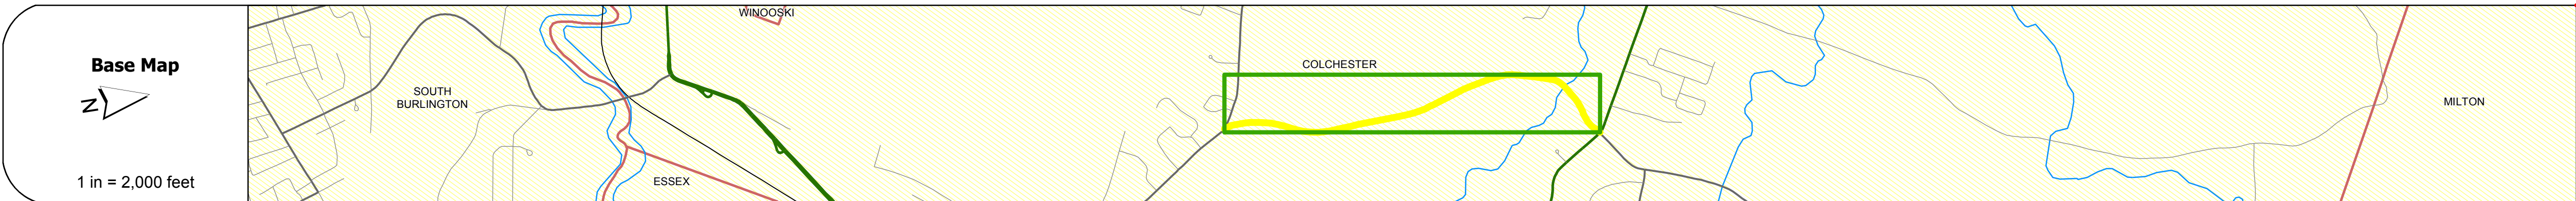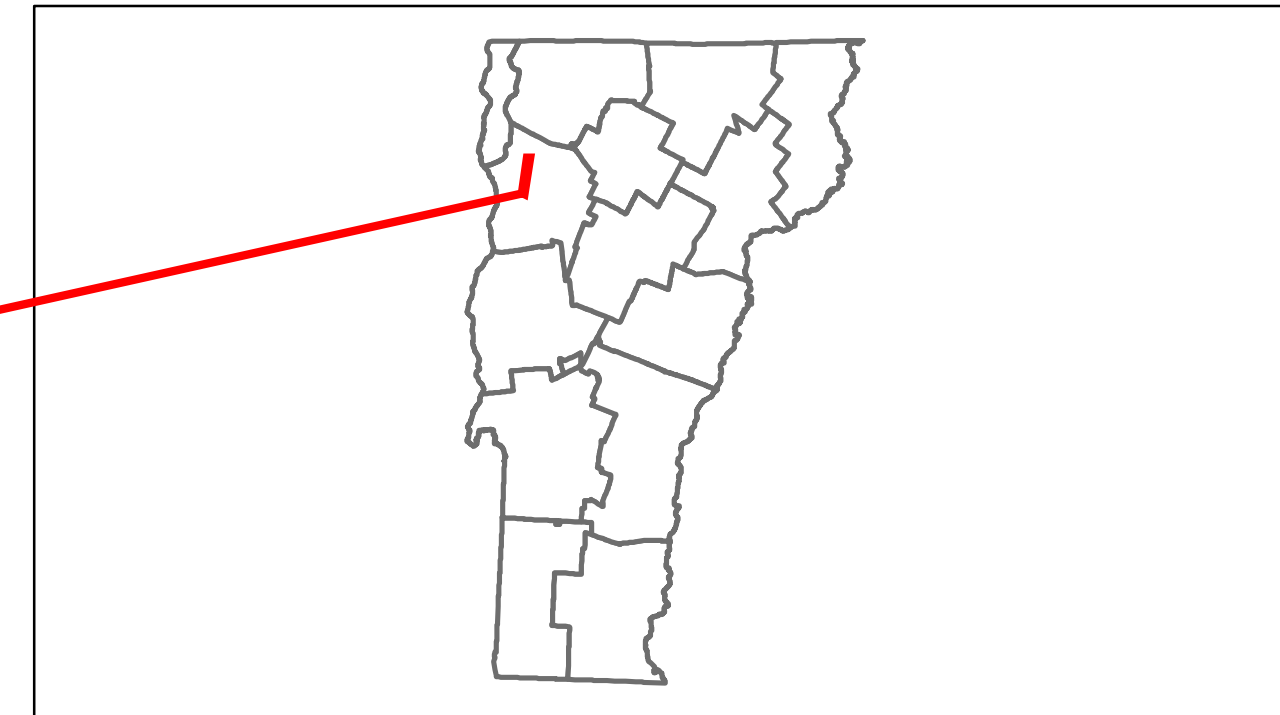

DESCRIPTION BLOCK
<p>Bridge 12: Slab - 1940 Structure No. 205614001204052 Length: 26' Width: 27.7' Facility Carried: MILL POND RD TH27 Bridge Type: 2-SP CONCRETE SLAB Features Intersected: INDIAN BROOK Surface: Bituminous Maintenance/Ownership: Town</p>

Road Widths	Travellane	Roadway	Lane Count	Base	Subbase
	20	22	18	18	

Curves

Grades

Historic Projects
0 Unknown

Maintenance Garage
(Not State Maintained)

Traffic Counters
560245

Functional Class
17

Speed Zone

ADT Counts	Year	Count
2012	2012	2300
2011	2011	2300
2010	2010	2300
2009	2009	2300
2008	2008	2300

Crash Locations	Year	Crash Type
2012	2012	Property Damage Only
2011	2011	Property Damage Only
2010	2010	Property Damage Only
2009	2009	Property Damage Only
2008	2008	Property Damage Only

Historic Projects Retreatment, Resurface, Unknown, Bituminous Mix, Skimmy Mix, Bituminous Seal, Bituminous Concrete, Surface Treated Gravel, Plant Mix, Reclaimed Base and Bituminous Concrete, Concrete	Functional Class 1, 2, 6, 7, 8, 11, 12, 14, 16, 17, 19	Curves Left, Right	Grades grade up, grade down	Road Widths (ft)	Traffic Counters (counter ID)	Crash Locations Fatal, Injury, Property Damage Only, Unknown Crash Type	AADT (count)	Mileage by Functional Class By Sheet 5614 17 - Urban - collector 1.600 Total Mileage: 1.600 mi	Mileage by Town By Sheet COLCHESTER - S56140405 1.6 of 1.6 Total Mileage: 1.6 mi	DISTRICT 5	TOWN COLCHESTER	Date: 05/22/14	ROUTE Urb-5614 ETE mileage: 0.0 to 1.6
--	--	------------------------------	---------------------------------------	----------------------------	---	---	------------------------	--	--	----------------------	---------------------------	-----------------------	---