





Route Log Progress Chart

DRAFT

Please Note: Errors and Omissions May Exist.
Contact the VTrans Mapping Unit with questions or concerns.

| | | |
|----------|------------|----------|
| DISTRICT | TOWN | ROUTE |
| 5 | MIDDLEBURY | Urb-5914 |

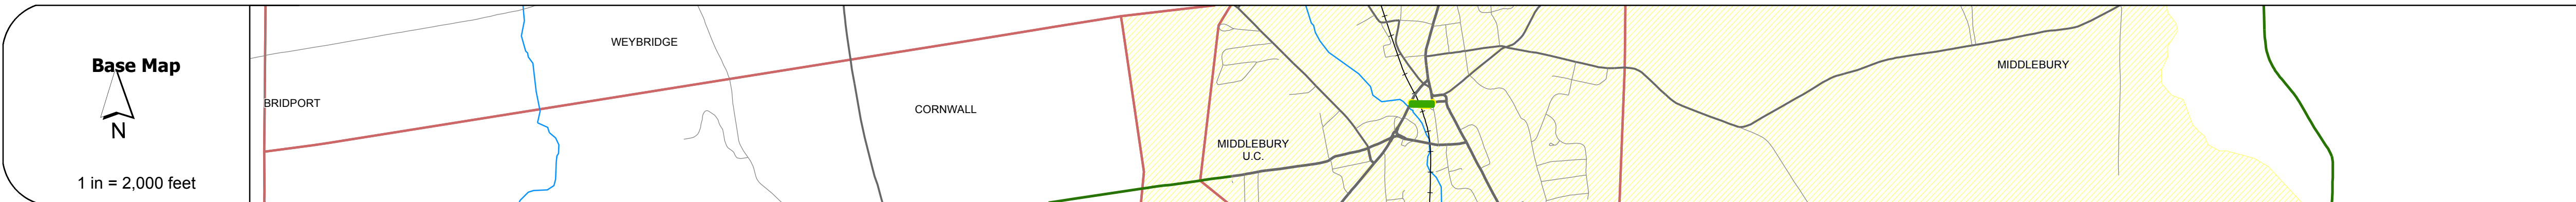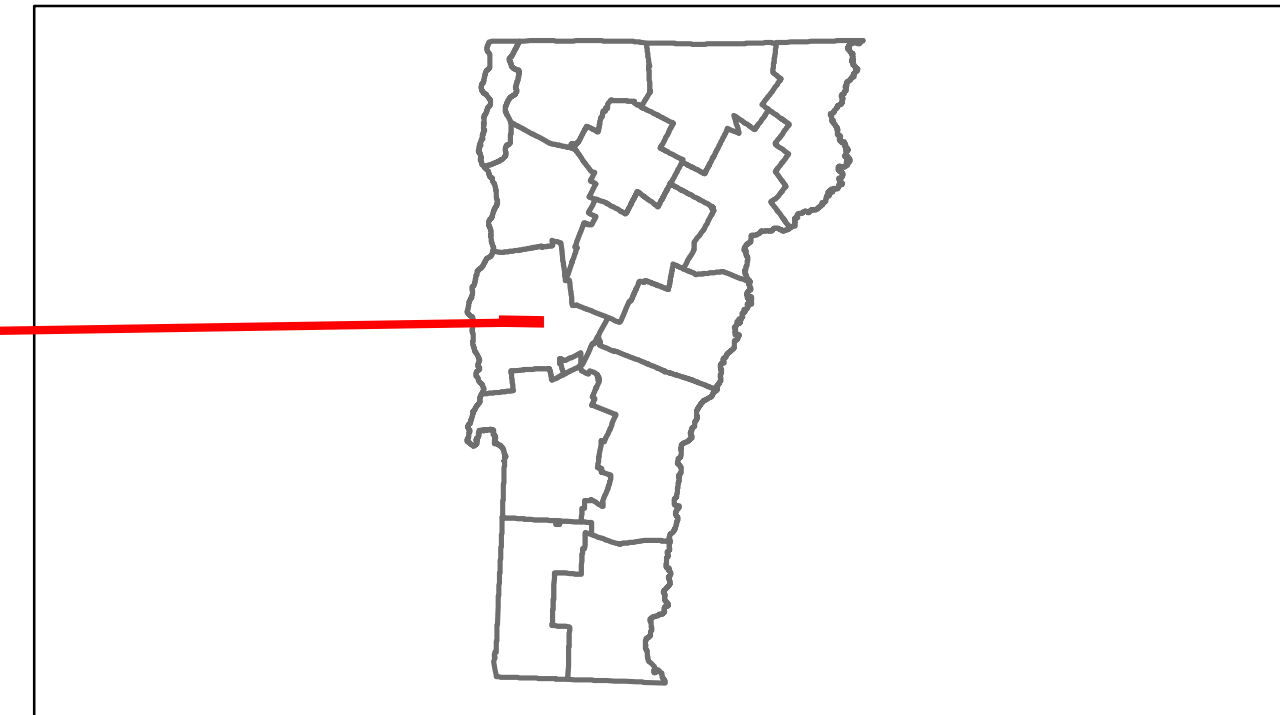

Stick Diagram

- Town Boundary
- Village/UC Boundaries
- District Boundaries
- State/Town Highway Change
- Divided Highway Limits
- Ghost Section Boundary
- FAU Limits
- Streams
- Town Center
- Primary Structures
- Secondary Structures
- Stations (Feet)
- Railroad Crossings
- Divided State Highway
- State Highway
- Divided Class 1 Town Highway
- Class 1 Town Highway

Scale: 1 INCH = 2000 FEET



DESCRIPTION BLOCK

Bridge 2:
 Stringer/multi-beam or girder - 1920
 Structure No. 205926000201112
 Length: 34'
 Width: 78.0'
 Under Clearance: 17.42'
 Facility Carried: CITY MERRW
 Bridge Type: CONG. ENCASED STL BM
 Features Intersected: MER ROW OVER VT RR
 Surface: Bituminous
 Maintenance/Ownership: State

| | |
|--------------------|-----------------|
| Road Widths | Travellane: 35' |
| | Roadway: 35' |
| | Lane Count: 2 |
| | Base |
| | Subbase |

| | |
|---------------|--|
| Curves | |
|---------------|--|

| | |
|---------------|--|
| Grades | |
|---------------|--|

| | |
|--------------------------|--|
| Historic Projects | |
|--------------------------|--|

| | |
|---------------------------|--|
| Maintenance Garage | |
|---------------------------|--|

| | |
|-------------------------|---------|
| Traffic Counters | 046R634 |
|-------------------------|---------|

| | |
|-------------------------|------|
| Functional Class | -17- |
|-------------------------|------|

| | |
|-------------------|--|
| Speed Zone | |
|-------------------|--|

| | |
|--------------------|-------------|
| AADT Counts | 2012: 20000 |
| | 2011: 20000 |
| | 2010: 20000 |
| | 2009: 20000 |
| | 2008: 20000 |

| | |
|------------------------|---------|
| Crash Locations | 2012: 0 |
| | 2011: 0 |
| | 2010: 0 |
| | 2009: 0 |
| | 2008: 0 |

| | | | | | | | | | | |
|--|--|------------------------------|---|---|--|--|----------------------|---------------------------|--|--|
| Historic Projects Retreatment, Resurface, Unknown, Bituminous Mix, Skimmy Mix, Bituminous Seal, Bituminous Concrete, Macadam, Cold Patch and Bituminous Concrete, Concrete | Functional Class 1, 2, 6, 7, 8, 11, 12, 14, 16, 17, 19 | Curves Left, Right | Road Widths Traffic Counters (counter ID) | AADT Crash Locations: Fatal, Injury, Property Damage Only, Unknown Crash Type | Mileage by Functional Class By Sheet 5914 17 - Urban - Collector 0.100 Total Mileage: 0.100 mi | Mileage by Town By Sheet MIDDLEBURY - S59140111 0.1 of 0.1 Total Mileage: 0.1 mi | DISTRICT 5 | TOWN MIDDLEBURY | Date: 05/22/14 1 of 1 TWN mileage: 0.0 to 0.1 | ROUTE Urb-5914 ETE mileage: 0.0 to 0.1 |
|--|--|------------------------------|---|---|--|--|----------------------|---------------------------|--|--|