





Route Log Progress Chart

DRAFT

Please Note: Errors and Omissions May Exist.
Contact the VTrans Mapping Unit with questions or concerns.

DISTRICT	TOWN	ROUTE
6	BARRE TOWN	Min-6104

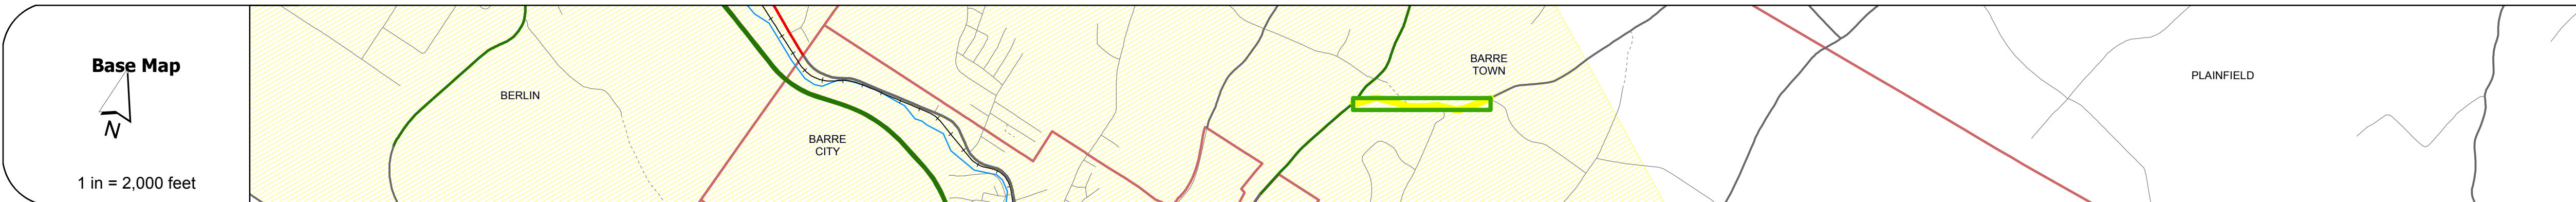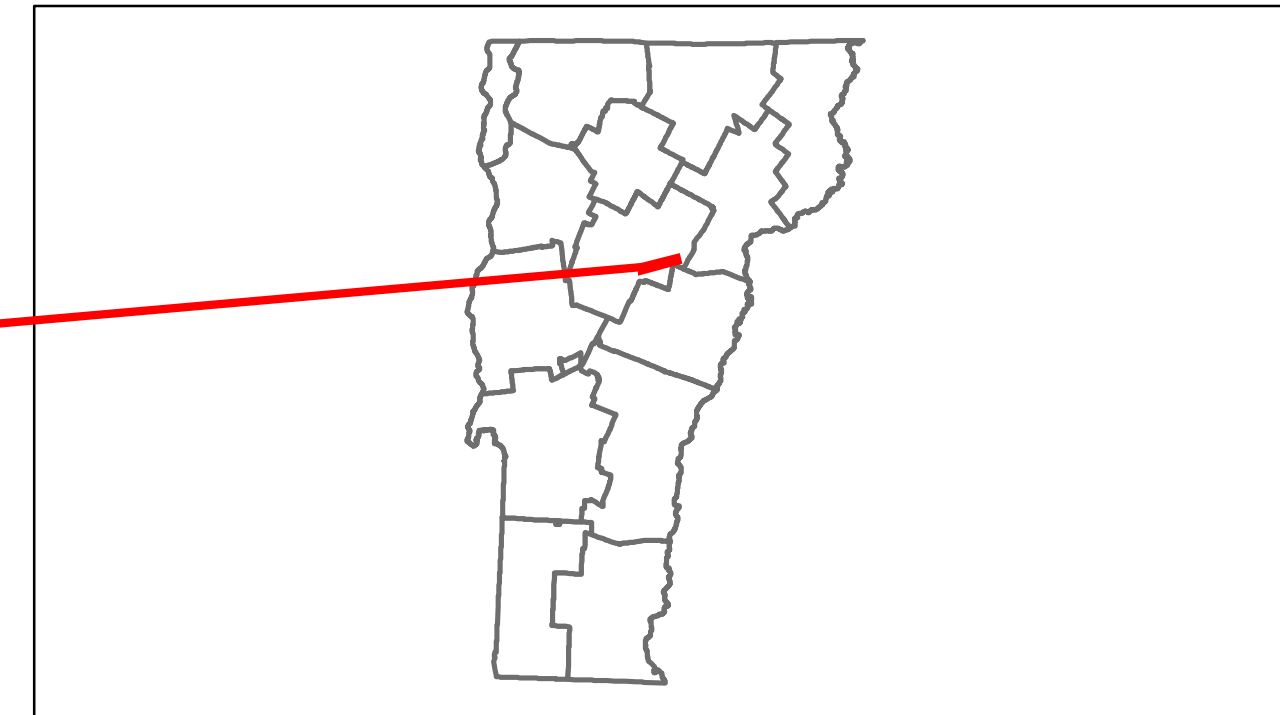

Stick Diagram

- Town Boundary
- Village/UC Boundaries
- District Boundaries
- State/Town Highway Change
- Divided Highway Limits
- Ghost Section Boundary
- FAU Limits
- Streams
- Town Center
- Primary Structures
- Secondary Structures
- Stations (Feet)
- Railroad Crossings
- Divided State Highway
- State Highway
- Divided Class 1 Town Highway
- Class 1 Town Highway

Scale: 1 INCH = 2000 FEET



Road Widths

Travellane	22'
Roadway	28'
Lane Count	
Base	
Subbase	18" Gravel

Curves

RB	
----	--

Grades

--	--

Historic Projects

1982: Unknown	
1977: M 6100(1)	
0: SA	

Maintenance Garage (Not State Maintained)

--	--

Traffic Counters

56W239	
--------	--

Functional Class

17	
----	--

Speed Zone

--	--

AADT Counts

2012	2400
2011	2400
2010	2400
2009	2400
2008	2300

Crash Locations

2012	
2011	
2010	
2009	
2008	

DESCRIPTION BLOCK

<p>Historic Projects</p> <ul style="list-style-type: none"> Retreatment Resurface Unknown Bituminous Mix Skimny Mix Bituminous Seal Bituminous Concrete Concrete Gravel Surface Treated Gravel Plant Mix Reclaimed Base and Bituminous Concrete 	<p>Functional Class</p> <ul style="list-style-type: none"> 1 2 6 7 8 11 12 14 16 17 19 <p>Speed Zones</p> <ul style="list-style-type: none"> 25 30 35 40 45 50 55 60 65 	<p>Curves</p> <ul style="list-style-type: none"> Left Right <p>Grades</p> <ul style="list-style-type: none"> grade up grade down 	<p>Road Widths</p> <p>(ft)</p>	<p>Traffic Counters</p> <p>(counter ID)</p>	<p>AADT</p> <p>(count)</p>	<p>Crash Locations</p> <ul style="list-style-type: none"> Fatal Injury Property Damage Only Unknown Crash Type 	<p>Mileage by Functional Class By Sheet</p> <p>6104 17 - Urban - collector 0.540</p>	<p>Mileage by Town By Sheet</p> <p>BARRE TOWN - S61041202 0.54 of 0.54</p>	<p>DISTRICT</p> <p>6</p>	<p>TOWN</p> <p>BARRE TOWN</p>	<p>Date: 05/22/14</p>	<p>ROUTE</p> <p>Min-6104</p>
							<p>Total Mileage: 0.540 mi</p>	<p>Total Mileage: 0.54 mi</p>	<p>1 of 1</p> <p>TWN mileage: 0.0 to 0.54</p>	<p>ETE mileage: 0.0 to 0.54</p>		