





# Route Log Progress Chart

**DRAFT**

Please Note: Errors and Omissions May Exist.  
Contact the VTrans Mapping Unit with questions or concerns.

DISTRICT	TOWN	ROUTE
7	BARNET	NSH-9020

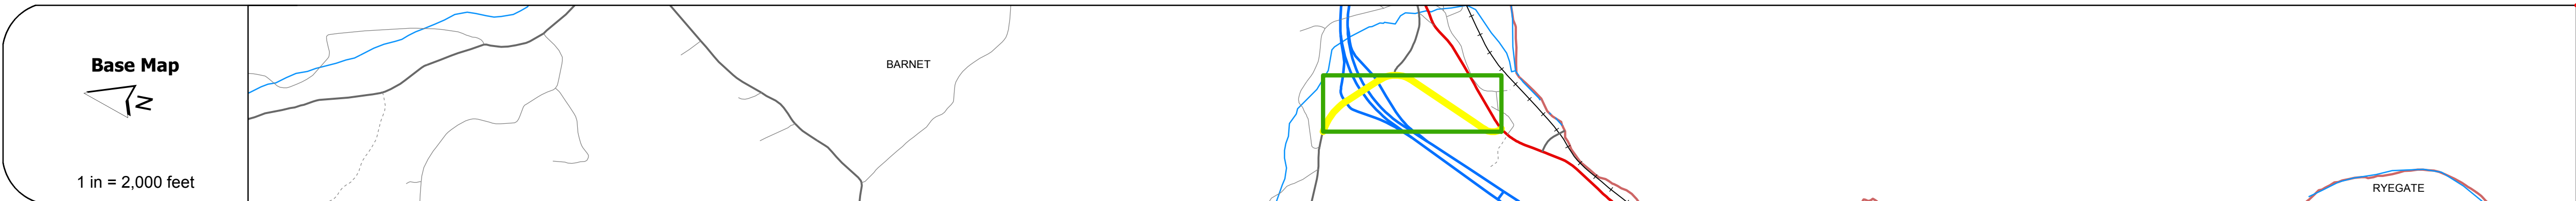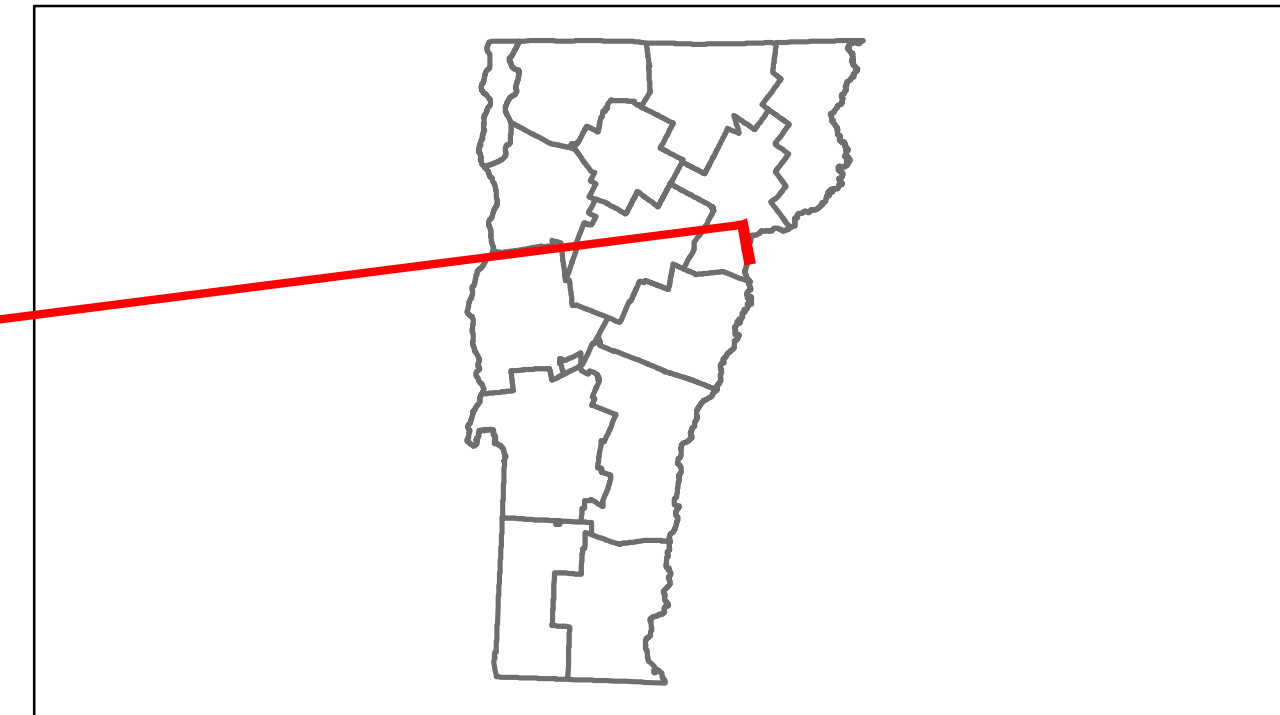

**Stick Diagram**

- Town Boundary
- Village/UC Boundaries
- District Boundaries
- State/Town Highway Change
- Divided Highway Limits
- Ghost Section Boundary
- FAU Limits
- Streams
- Town Center
- Primary Structures
- Secondary Structures
- Stations (Feet)
- Railroad Crossings
- Divided State Highway
- State Highway
- Divided Class 1 Town Highway
- Class 1 Town Highway

Scale: 1 INCH = 2000 FEET



## DESCRIPTION BLOCK

**Bridge 1A:**  
Stringer/multi-beam or girder - 1976  
Structure No. 200091071S03012  
Length: 117'  
Height: 0.0'  
Weight Limit: 0  
Facility Carried: 1 00091 ML  
Bridge Type: WELDED PLATE GIRDER  
Features Intersected: 1 91 OVER BARNET SH

**Bridge 1:**  
Stringer/multi-beam or girder - 1976  
Structure No. 200091071N03012  
Length: 117'  
Height: 0.0'  
Weight Limit: 0  
Facility Carried: 1 00091 ML  
Bridge Type: WELDED PLATE GIRDER  
Features Intersected: 1 91 OVER BARNET SH

<b>Road Widths</b>	Travellane: 38' ← → 34'
Roadway	38' ← → 34'
Lane Count	3' Plant Mix
Base	24" Crushed Stone
Subbase	

<b>Curves</b>	5'    10'    20'
---------------	------------------

<b>Grades</b>	
---------------	--

<b>Historic Projects</b>	
	1995 STP 9438(1)S
	1976 RS 0216(2)

<b>Maintenance Garage</b>	(Not State Maintained)
---------------------------	------------------------

<b>Traffic Counters</b>	56CVAL    56C245
-------------------------	------------------

<b>Functional Class</b>	7
-------------------------	---

<b>Speed Zone</b>	
-------------------	--

<b>AADT Counts</b>	2012: 1600, 1600, 1000, 1300
2011: 1700, 1700, 1400, 1200	
2010: 1700, 1800, 1800, 1100	
2009: 1700, 1800, 1800, 1100	
2008: 1700, 1800, 1800, 1100	

<b>Crash Locations</b>	2012: [ ]
2011:	
2010:	
2009:	
2008:	

<b>Historic Projects</b> Retreatment, Resurface, Unknown, Bituminous Mix, Skimmy Mix, Bituminous Seal, Bituminous Concrete, Concrete, Gravel, Surface Treated Gravel, Plant Mix, Reclaimed Base and Bituminous Concrete, Concrete	<b>Functional Class</b> 1, 2, 3, 4, 5, 6, 7, 8, 9, 10, 11, 12, 13, 14, 15, 16, 17, 18, 19	<b>Curves</b> Left, Right	<b>Road Widths</b> (ft)	<b>AADT</b> (count)	<b>Mileage by Functional Class By Sheet</b> 0216 7 - Rural - Major collector 0.806	<b>Mileage by Town By Sheet</b> BARNET - S90200301 0.806 of 0.806	<b>DISTRICT</b> 7	<b>TOWN</b> BARNET	<b>Date:</b> 05/22/14	<b>ROUTE</b> NSH-9020 ETE mileage: 0.0 to 0.806
<b>Crash Locations</b> Fatal, Injury, Property Damage Only, Unknown Crash Type						<b>Total Mileage: 0.806 mi</b>		<b>1 of 1</b> TWN mileage: 0.0 to 0.806		<b>ROUTE</b> NSH-9020 ETE mileage: 0.0 to 0.806