





# Route Log Progress Chart

**DRAFT**

Please Note: Errors and Omissions May Exist.  
Contact the VTrans Mapping Unit with questions or concerns.

DISTRICT	TOWN	ROUTE
6	MONTPELIER	NSH-9390

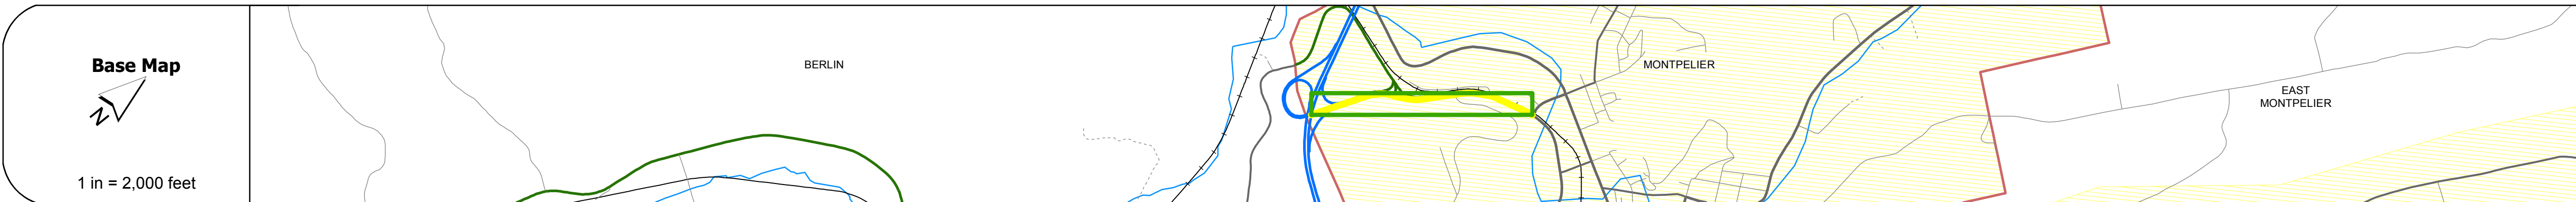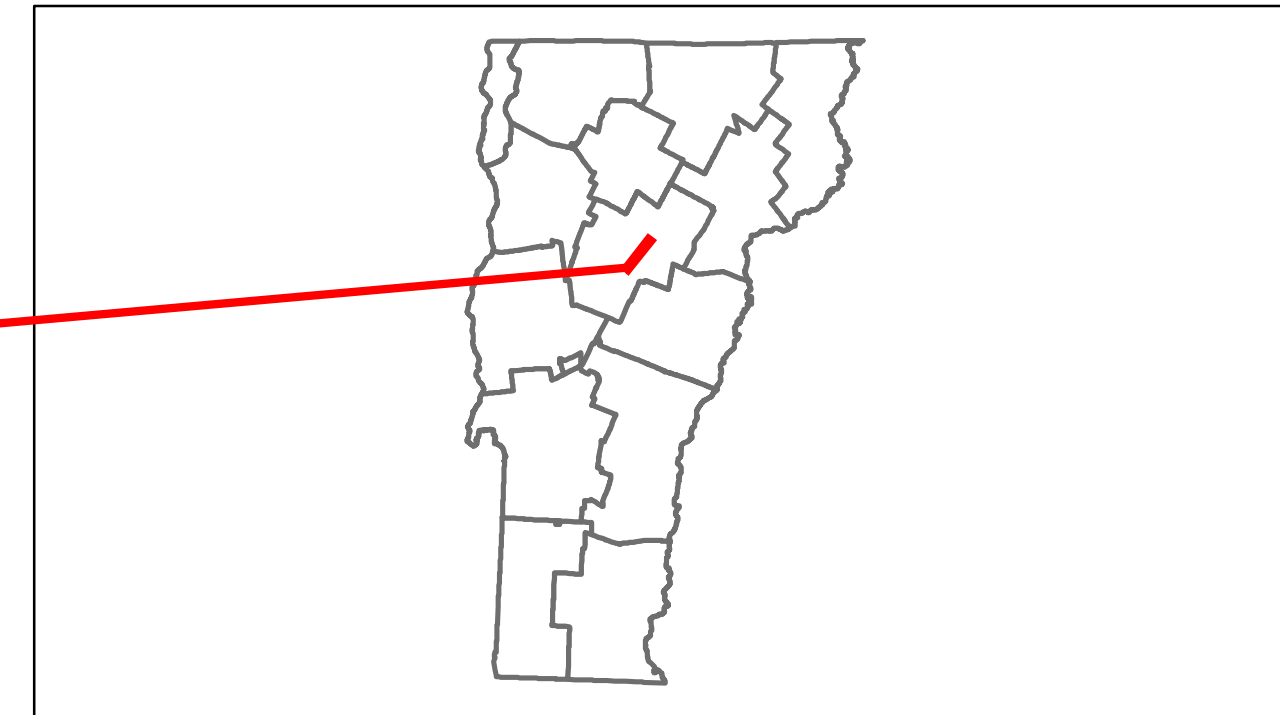

## DESCRIPTION BLOCK

**Bridge 1:**  
Stringer/multi-beam or girder - 1960  
Structure No. 200089041S12112  
Length: 155'  
Height: 0.0'  
Weight Limit: 0  
Facility Carried: 1 00089 ML  
Bridge Type: STEEL BEAM  
Features Intersected: 1 89 OVER MONT. S.H.

**Bridge 1A:**  
Stringer/multi-beam or girder - 1960  
Structure No. 200089041N12112  
Length: 155'  
Height: 0.0'  
Weight Limit: 0  
Facility Carried: 1 00089 ML  
Bridge Type: STEEL BEAM  
Features Intersected: 1 89 OVER MONT. S.H.

Road Widths	Travellane: 32, 50, 47 Roadway: 61, 79, 49 Lane Count: 8' Crushed Stone, 6' Macadam Base: 24" Crushed Rock, 20" Gravel Subbase
-------------	--

Curves	6, 6, 3.7, 3
--------	--------------

Grades	
--------	--



Maintenance Garage	District 5 - Middlesex Garage
--------------------	-------------------------------

Traffic Counters	56W041 56W042 56W110 56W043
------------------	-----------------------------

Functional Class	12
------------------	----

Speed Zone	45
------------	----

ADT Counts	2012: 13200, 13300, 12500, 11800 2011: 13300, 12700, 11900, 11800 2010: 13300, 12000, 11300, 11700 2009: 13000, 12300, 11500, 11800 2008: 12600, 12500, 11700, 11800
------------	--

Crash Locations	2012: 1 Fatal, 1 Injury, 1 Property Damage Only, 1 Unknown 2011: 1 Fatal, 1 Injury, 1 Property Damage Only, 1 Unknown 2010: 1 Fatal, 1 Injury, 1 Property Damage Only, 1 Unknown 2009: 1 Fatal, 1 Injury, 1 Property Damage Only, 1 Unknown 2008: 1 Fatal, 1 Injury, 1 Property Damage Only, 1 Unknown
-----------------	--

Historic Projects	Functional Class	Curves	Road Widths	ADT	Mileage by Functional Class By Sheet	Mileage by Town By Sheet	DISTRICT	TOWN	Date: 05/22/14	ROUTE
Retreatment, Resurface, Unknown, Bituminous Mix, Skimmy Mix, Bituminous Seal, Bituminous Concrete, Concrete, Gravel, Surface Treated Gravel, Plant Mix, Reclaimed Base and Bituminous Concrete, Concrete	1-19, 6-16, Speed Zones: 25, 30, 35, 40, 45, 50, 55, 60, 65	Left, Right, Grades: grade up, grade down	(ft), Traffic Counters (counter ID)	Crash Locations: Fatal, Injury, Property Damage Only, Unknown Crash Type	028-2 12 - Urban - Principal Arterial - other Freeway 0.890	MONTPELIER - S93901211 0.89 of 0.89	6	MONTPELIER	1 of 1 TWN mileage: 0.0 to 0.89	NSH-9390 ETE mileage: 0.0 to 0.89
					Total Mileage: 0.890 mi	Total Mileage: 0.89 mi				