





Route Log Progress Chart

DRAFT

Please Note: Errors and Omissions May Exist.
Contact the VTrans Mapping Unit with questions or concerns.

DISTRICT	TOWN	ROUTE
5	COLCHESTER	US-2

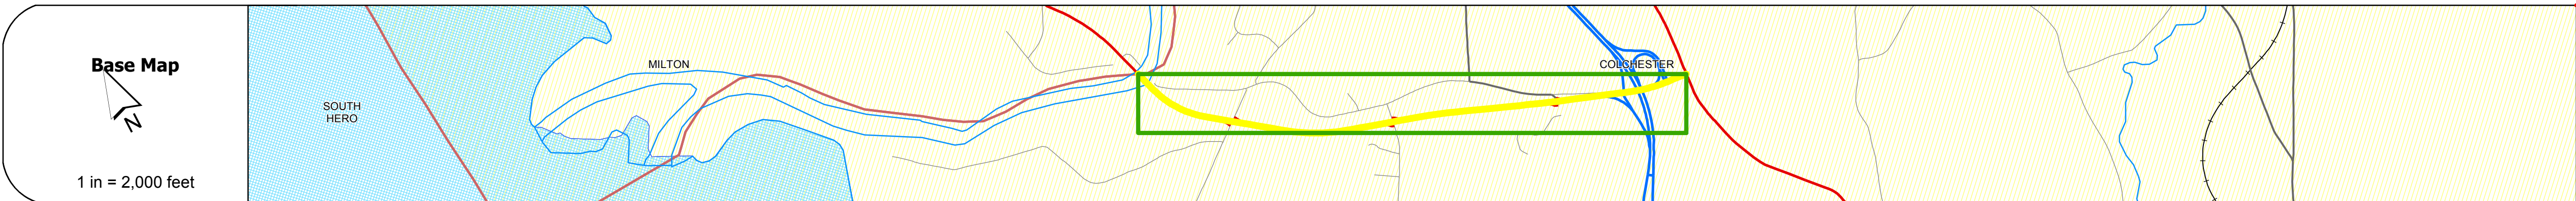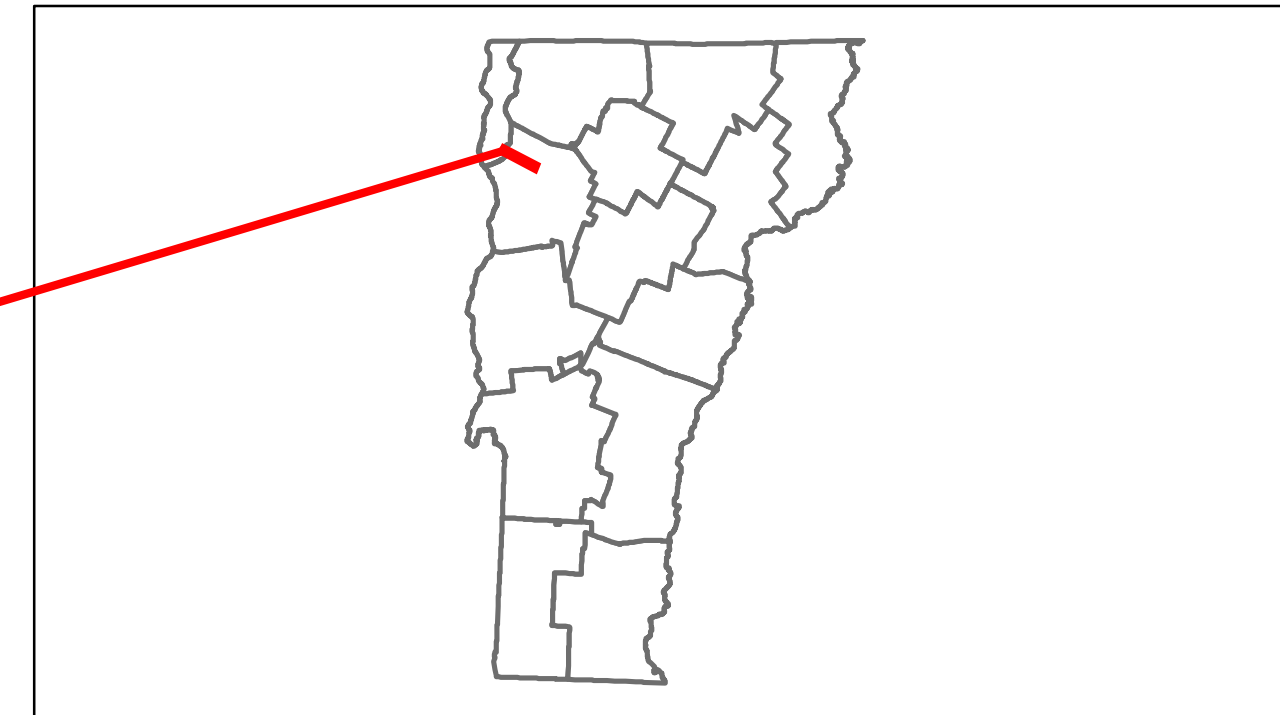

DESCRIPTION BLOCK

Bridge 18A:
Stringer/multi-beam or girder - 1964
Structure No. 200028018A04052
Length: 236'
Width: 42.0'
Under Clearance: 16.0'
Facility Carried: US 00002 ML
Bridge Type: 4-SP ROLLED BEAM
Features Intersected: 189 UNDER US 2
Surface: Bituminous
Maintenance/Ownership: State

Road Widths	Travellane	24'
Roadway	44'	
Lane Count	2	
Base	3" P.M.	
Subbase	24" Crushed Stone	

Curves	3
---------------	---

Grades	
---------------	--



Maintenance Garage	District 5 - Colchester Garage
---------------------------	--------------------------------

Traffic Counters	562019, 562018, 562018
-------------------------	------------------------

Functional Class	10, 14
-------------------------	--------

Speed Zone	55
-------------------	----

AADT Counts	2012: 9500, 13400, 11900, 13600, 13400, 14400
2011: 9600, 13500, 12600, 14500, 14300, 14500	
2010: 9600, 13500, 13300, 15300, 15100, 14800	
2009: 9500, 11800, 12500, 14300, 14100, 13800	
2008: 9300, 10100, 11600, 13300, 13100, 12800	

Crash Locations	2012, 2011, 2010, 2009, 2008
------------------------	------------------------------

Historic Projects Retreatment, Resurface, Unknown, Bituminous Mix, Skimny Mix, Bituminous Seal, Bituminous Concrete, Surface Treated Gravel, Plant Mix, Reclaimed Base and Bituminous Concrete, Concrete	Functional Class 1, 2, 3, 4, 5, 6, 7, 8, 9, 10, 11, 12, 13, 14, 15, 16, 17, 18, 19	Curves Left, Right	Road Widths (ft)	Traffic Counters (counter ID)	AADT (count)	Crash Locations Fatal, Injury, Property Damage Only, Unknown Crash Type	Mileage by Functional Class By Sheet 5600 14 - Urban - Principal Arterial - other 0.190 028-1 16 - Urban - Minor Arterial 2.006	Mileage by Town By Sheet COLCHESTER - U002-0405 2.196 of 2.196 Ghost Section - US-7 (6.518 to 0.000) 6.518	DISTRICT 5	TOWN COLCHESTER	Date: 05/22/14	ROUTE US-2 ETE mileage: 36.815 to 39.011
							Total Mileage: 2.196 mi	Total Mileage: 2.196 mi	1 of 1 TWN mileage: 0.0 to 2.196			