





Route Log Progress Chart

DRAFT

Please Note: Errors and Omissions May Exist.
Contact the VTrans Mapping Unit with questions or concerns.

DISTRICT	TOWN	ROUTE
5	SOUTH BURLINGTON	US-2

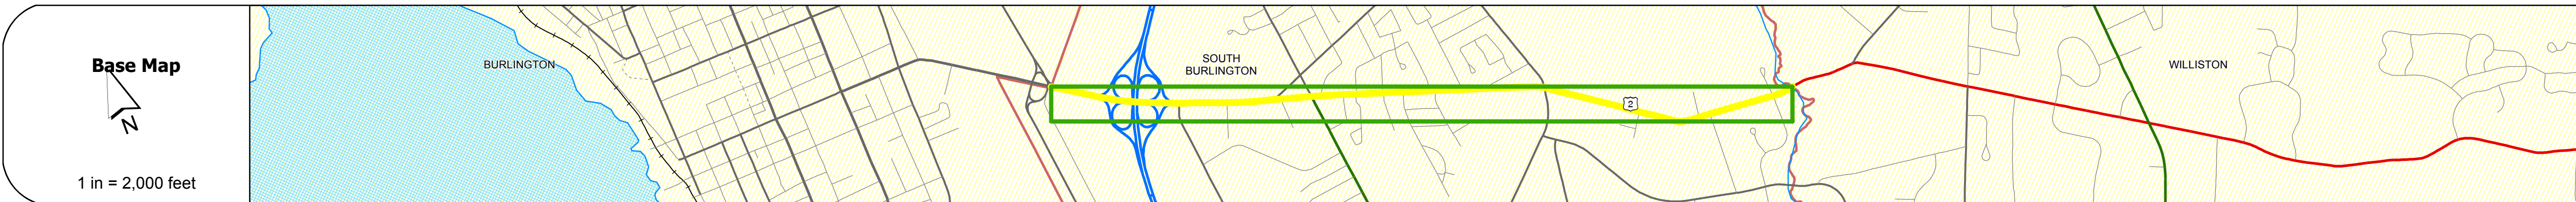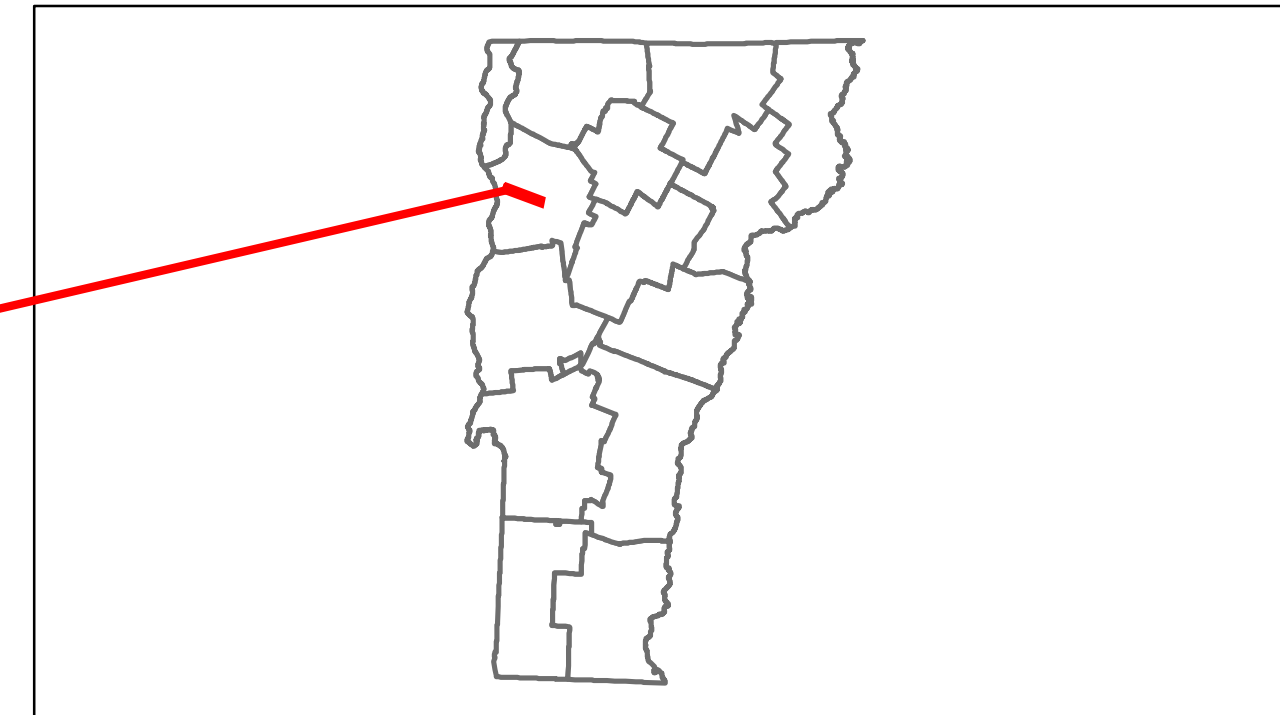


DESCRIPTION BLOCK

Bridge 18C:
Stringer/multi-beam or girder - 1962
Structure No. 205200018C04142
Length: 261'
Width: 35.2'
Under Clearance: 15.92'
Facility Carried: US 00002 ML
Bridge Type: 4 SPN ROLLED BEAM
Features Intersected: 189 UNDER US 2
Surface: Bituminous
Maintenance/Ownership: State

Culvert 19:
Culvert - 1922
Structure No. 305200001904141
Length: 14'
Under Clearance: 13.0'
Facility Carried: US2
Bridge Type: R. C. BOX CULVERT
Features Intersected: MUDDY BROOK
Maintenance: State

Travellane	Roadway	Lane Count	Base	Subbase
77	81	66	9" P.M. B.	24" Gravel
66	72	66	3" Dep. Mac. Cr. St. B.C.	21" Crushed Rock
48	54	2	18"	
26	30	32	18" Gravel on Edges	
24	32	42		

Curves	Grades
4	-8.0
15	
10	

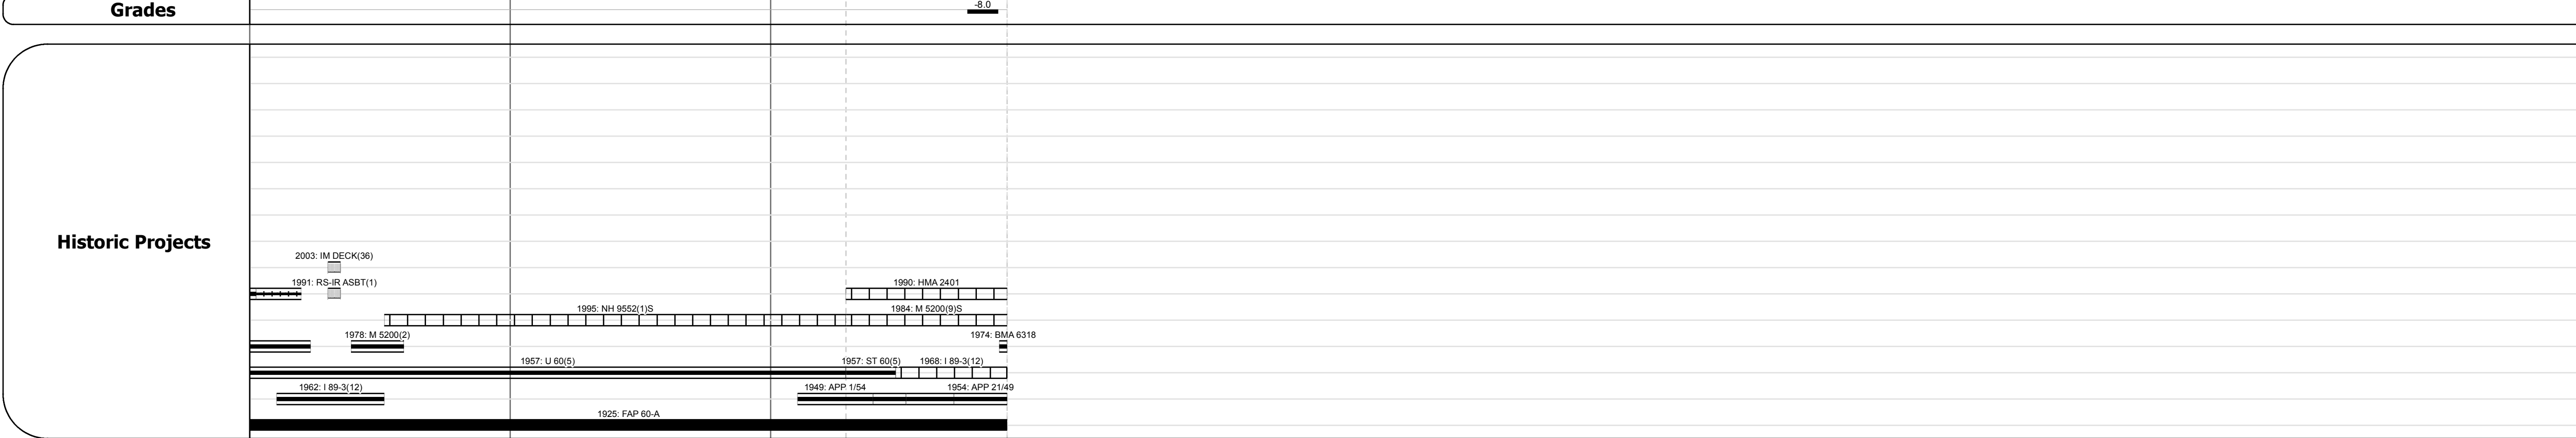


Maintenance Garage
(Not State Maintained) District 5 - Colchester Garage

Traffic Counters
560108 560273 560208 560209 560210

Functional Class
14

Speed Zone

Year	38900	29200	5029600	28700	21900	20400	15000	18700
2012	38900	29200	5029600	28700	21900	20400	15000	18700
2011	39000	29100	3029500	28200	21500	20500	15600	18400
2010	39100	28900	1029300	27600	21100	20500	16100	18100
2009	40800	30100	1803060	27200	21100	20300	15900	17900
2008	42400	31300	3531800	26700	21000	20000	15700	17600

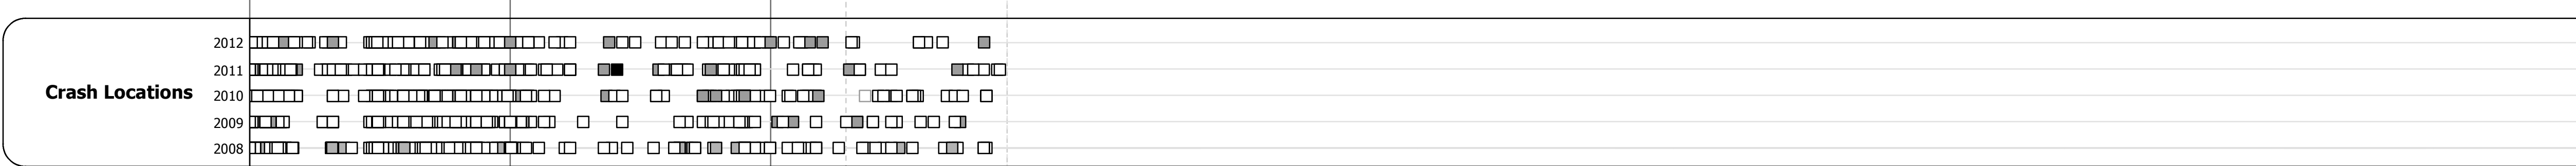

Historic Projects Retreatment, Resurface, Unknown, Bituminous Mix, Skimmy Mix, Bituminous Seal, Bituminous, Concrete, Gravel, Surface Treated Gravel, Plant Mix, Reclaimed Base and Bituminous Concrete, Concrete	Functional Class 1, 2, 3, 4, 5, 6, 7, 8, 9, 10, 11, 12, 13, 14, 15, 16, 17, 18, 19	Curves Left, Right	Road Widths (ft)	Traffic Counters (counter ID)	AADT (count)	Crash Locations Fatal, Injury, Property Damage Only, Unknown Crash Type	Mileage by Functional Class By Sheet 5200 14 - Urban - Principal Arterial - other 2.908	Mileage by Town By Sheet SOUTH BURLINGTON - U002-0414 2.908 of 2.908	DISTRICT 5	TOWN SOUTH BURLINGTON	Date: 05/22/14	ROUTE US-2 ETE mileage: 39.842 to 42.75
						Total Mileage: 2.908 mi	Total Mileage: 2.908 mi	1 of 1 TWN mileage: 0.0 to 2.908				