





# Route Log Progress Chart

**DRAFT**

Please Note: Errors and Omissions May Exist.  
Contact the VTrans Mapping Unit with questions or concerns.

DISTRICT	TOWN	ROUTE
6	BERLIN	US-2

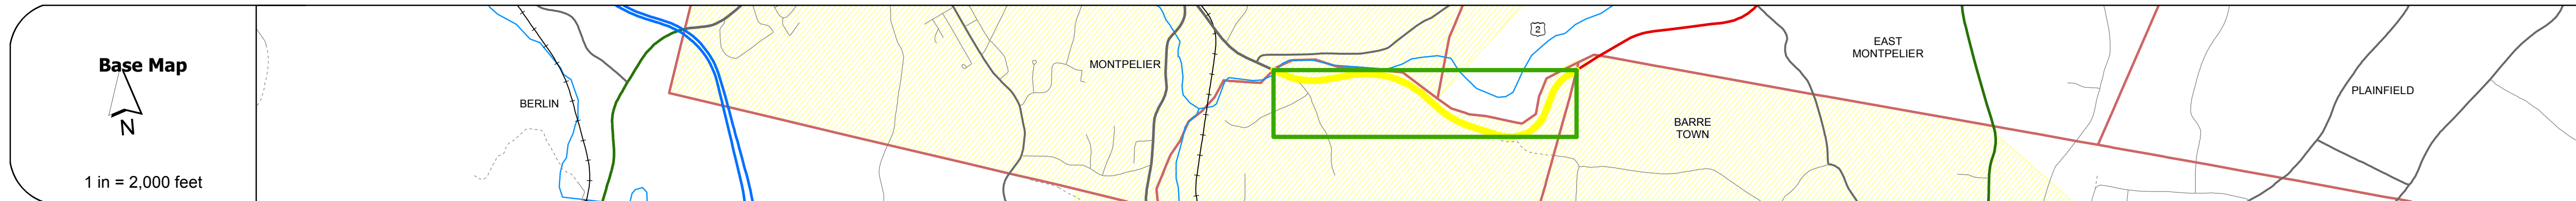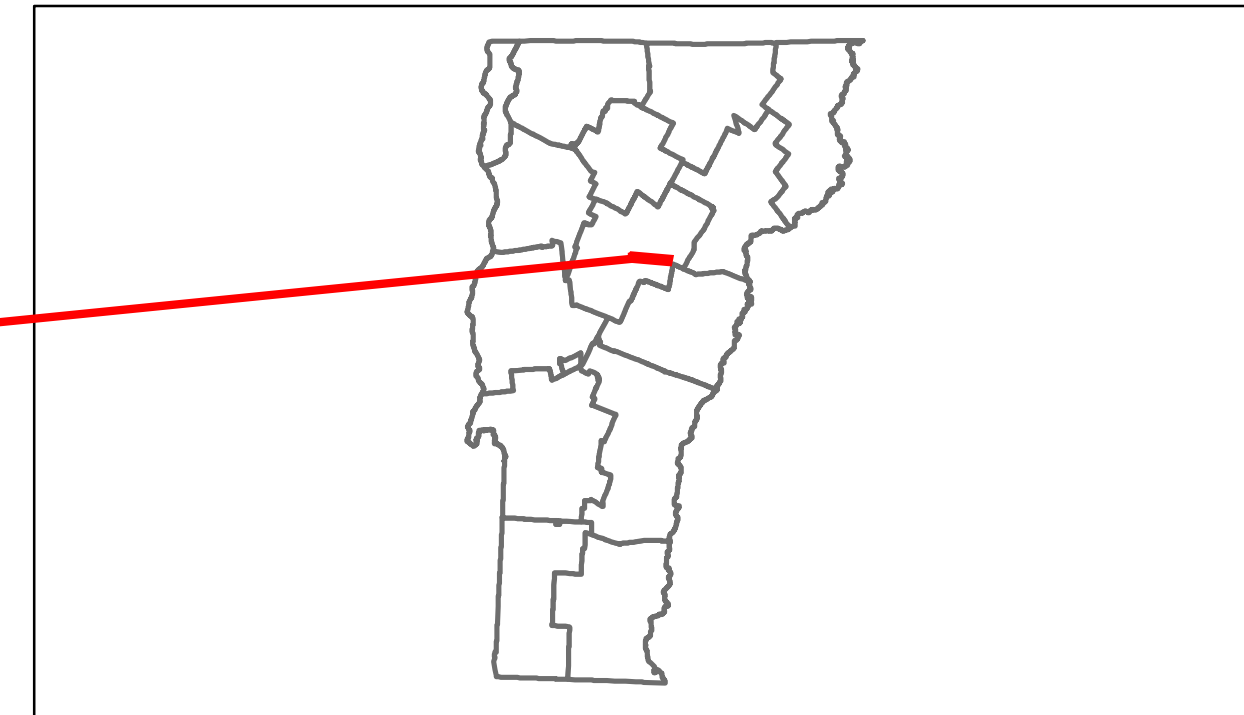

## DESCRIPTION BLOCK

<b>Scale:</b> 1 INCH = 2000 FEET											
<b>Road Widths</b>	<table border="1"> <tr><td>Travellane</td><td>22</td></tr> <tr><td>Roadway</td><td>44</td></tr> <tr><td>Lane Count</td><td>2</td></tr> <tr><td>Base</td><td>3" Mac. Cr. St.      4" Mac.</td></tr> <tr><td>Subbase</td><td>20" Crushed Rock</td></tr> </table>	Travellane	22	Roadway	44	Lane Count	2	Base	3" Mac. Cr. St.      4" Mac.	Subbase	20" Crushed Rock
Travellane	22										
Roadway	44										
Lane Count	2										
Base	3" Mac. Cr. St.      4" Mac.										
Subbase	20" Crushed Rock										
<b>Curves</b>	<table border="1"> <tr><td>4</td><td>3.2</td><td>4</td><td>7.3</td><td>7.3</td></tr> </table>	4	3.2	4	7.3	7.3					
4	3.2	4	7.3	7.3							
<b>Grades</b>											
<b>Historic Projects</b>	<table border="1"> <tr><td>2000: AC NH 980811S</td></tr> <tr><td>1984: F 028-3(2)S</td></tr> <tr><td>1974: Unknown</td></tr> <tr><td>1962: F 028-3(1)      1961: F 028-3(3)</td></tr> <tr><td>1952: APP 137/52</td></tr> <tr><td>1930: FFR 7-B</td></tr> </table>	2000: AC NH 980811S	1984: F 028-3(2)S	1974: Unknown	1962: F 028-3(1)      1961: F 028-3(3)	1952: APP 137/52	1930: FFR 7-B				
2000: AC NH 980811S											
1984: F 028-3(2)S											
1974: Unknown											
1962: F 028-3(1)      1961: F 028-3(3)											
1952: APP 137/52											
1930: FFR 7-B											
<b>Maintenance Garage</b>	District 7 - No Montpelier Garage										
<b>Traffic Counters</b>	9 90W016										
<b>Functional Class</b>	14										
<b>Speed Zone</b>											
<b>AADT Counts</b>	<table border="1"> <tr><td>2012</td><td>9300</td></tr> <tr><td>2011</td><td>9300</td></tr> <tr><td>2010</td><td>9200</td></tr> <tr><td>2009</td><td>8800</td></tr> <tr><td>2008</td><td>8300</td></tr> </table>	2012	9300	2011	9300	2010	9200	2009	8800	2008	8300
2012	9300										
2011	9300										
2010	9200										
2009	8800										
2008	8300										
<b>Crash Locations</b>	<table border="1"> <tr><td>2012</td><td>□ □ □ □ □ □ □ □</td></tr> <tr><td>2011</td><td>□ □ □ □ □ □ □ □</td></tr> <tr><td>2010</td><td>□ □ □ □ □ □ □ □</td></tr> <tr><td>2009</td><td>□ □ □ □ □ □ □ □</td></tr> <tr><td>2008</td><td>□ □ □ □ □ □ □ □</td></tr> </table>	2012	□ □ □ □ □ □ □ □	2011	□ □ □ □ □ □ □ □	2010	□ □ □ □ □ □ □ □	2009	□ □ □ □ □ □ □ □	2008	□ □ □ □ □ □ □ □
2012	□ □ □ □ □ □ □ □										
2011	□ □ □ □ □ □ □ □										
2010	□ □ □ □ □ □ □ □										
2009	□ □ □ □ □ □ □ □										
2008	□ □ □ □ □ □ □ □										

<b>Historic Projects</b> Retreatment, Resurface, Unknown, Bituminous Mix, Skimmy Mix, Bituminous Seal, Bituminous Concrete, Concrete, Gravel, Surface Treated Gravel, Plant Mix, Reclaimed Base and Bituminous Concrete	<b>Functional Class</b> 1-19, 6-16 <b>Speed Zones</b> 25, 30, 35, 40, 45, 50, 55, 60, 65	<b>Curves</b> Left, Right <b>Grades</b> grade up, grade down	<b>Road Widths</b> (ft) <b>Traffic Counters</b> (counter ID)	<b>AADT</b> (count) <b>Crash Locations</b> Fatal, Injury, Property Damage Only, Unknown Crash Type	<b>Mileage by Functional Class By Sheet</b> 028-3 14 - Urban - Principal Arterial - other 1.382	<b>Mileage by Town By Sheet</b> BERLIN - U002-1203 1.382 of 1.382	<b>DISTRICT</b> 6	<b>TOWN</b> BERLIN	<b>Date:</b> 05/22/14 <b>1 of 1</b> <b>TWN mileage:</b> 0.0 to 1.382	<b>ROUTE</b> US-2 ETE mileage: 78.98 to 80.362
					<b>Total Mileage: 1.382 mi</b>				<b>Total Mileage: 1.382 mi</b>	

For More Information Contact - Vermont Agency of Transportation, Policy, Planning and Intermodal Development Division - Mapping Unit, 1 National Life Drive, Montpelier, VT 05633-5001 Telephone: 802-828-2600.