





Route Log Progress Chart

DRAFT

Please Note: Errors and Omissions May Exist.
Contact the VTrans Mapping Unit with questions or concerns.

DISTRICT	TOWN	ROUTE
3	RUTLAND TOWN	US-4

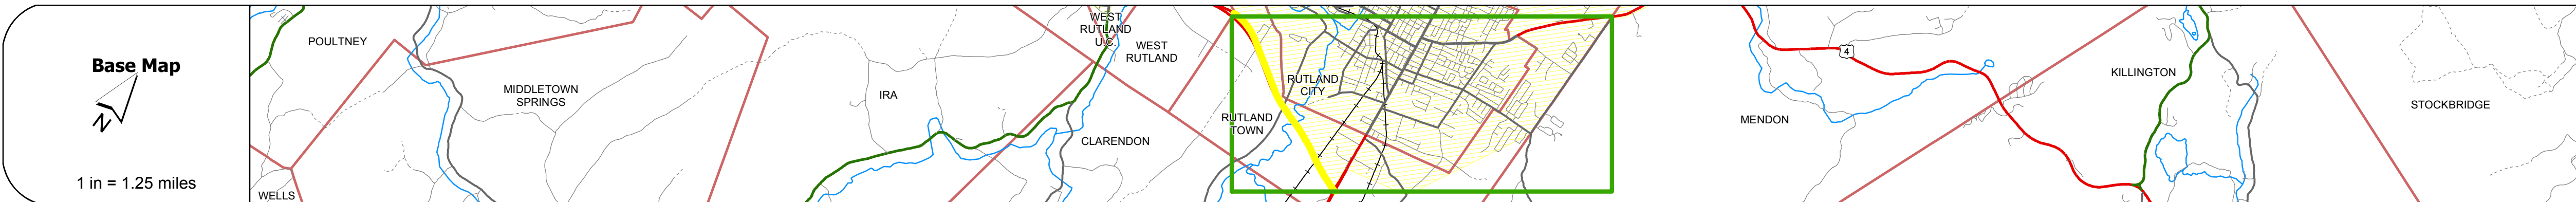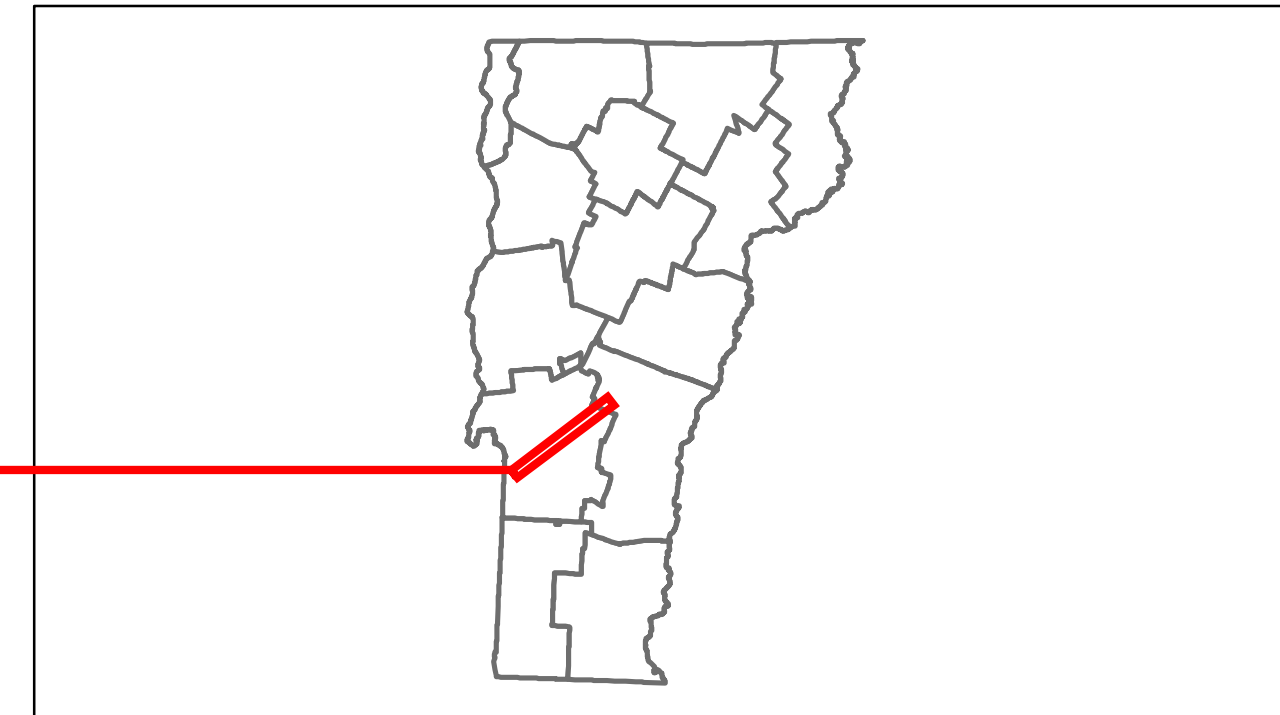

DESCRIPTION BLOCK

Bridge 19W:
Stringer/multi-beam or girder - 1986
Structure No. 200020019W11202
Length: 247'
Width: 36.8'
Under Clearance: 33.67'
Facility Carried: US 00004 ML
Bridge Type: 3SP CONT WELDED GIR
Features Intersected: US-4 OVER DORR DRIVE
Surface: Bituminous
Maintenance/Ownership: State

Bridge 20W:
Stringer/multi-beam or girder - 1986
Structure No. 200020020W11202
Length: 364'
Width: 36.8'
Facility Carried: US 00004 ML
Bridge Type: 3SP CONT WELDED GIR
Features Intersected: OTTER CREEK
Surface: Bituminous
Maintenance/Ownership: State

Road Widths	Travellane: 24 Roadway: 38 Lane Count: 2 Base: Two 2-1/2" Crushed Stone Base Courses Subbase: 24" Crushed Rock
-------------	--

Curves	
Grades	-5.0

Historic Projects	2000: NH 972711S 1986: F EOC.F 020.1109.022
-------------------	--

Maintenance Garage	District 3 - Clarendon Garage
--------------------	-------------------------------

Traffic Counters	
------------------	--

Functional Class	2
------------------	---

Speed Zone	
------------	--

ADT Counts	2012 2011 2010 2009 2008
------------	--------------------------------------

Crash Locations	2012 2011 2010 2009 2008
-----------------	--------------------------------------

Historic Projects Retreatment, Resurface, Unknown, Bituminous Mix, Skimmy Mix, Bituminous Seal, Bituminous Concrete, Gravel, Surface Treated Gravel, Plant Mix, Reclaimed Base and Bituminous Concrete, Concrete	Functional Class 1, 2, 3, 4, 5, 6, 7, 8, 9, 10, 11, 12, 13, 14, 15, 16, 17, 18, 19	Curves Left, Right	Road Widths (ft)	ADT (count)	Mileage by Functional Class By Sheet 020-1 2 - Rural - Principal Arterial 2.446	Mileage by Town By Sheet RUTLAND TOWN - U004-1120W 2.445 of 2.445	DISTRICT 3	TOWN RUTLAND TOWN	Date: 05/22/14	ROUTE US-4
Crash Locations Fatal, Injury, Property Damage Only, Unknown Crash Type	Speed Zones 25, 30, 35, 40, 45, 50, 55, 60, 65	Grades grade up, grade down	Traffic Counters (counter ID)	Total Mileage: 2.445 mi	Total Mileage: 2.445 mi	1 of 1 TWN mileage: 16.384 to 18.829	ETE mileage: 16.384 to 18.829			