





Route Log Progress Chart

DRAFT

Please Note: Errors and Omissions May Exist.
Contact the VTrans Mapping Unit with questions or concerns.

DISTRICT	TOWN	ROUTE
3	RUTLAND TOWN	US-4

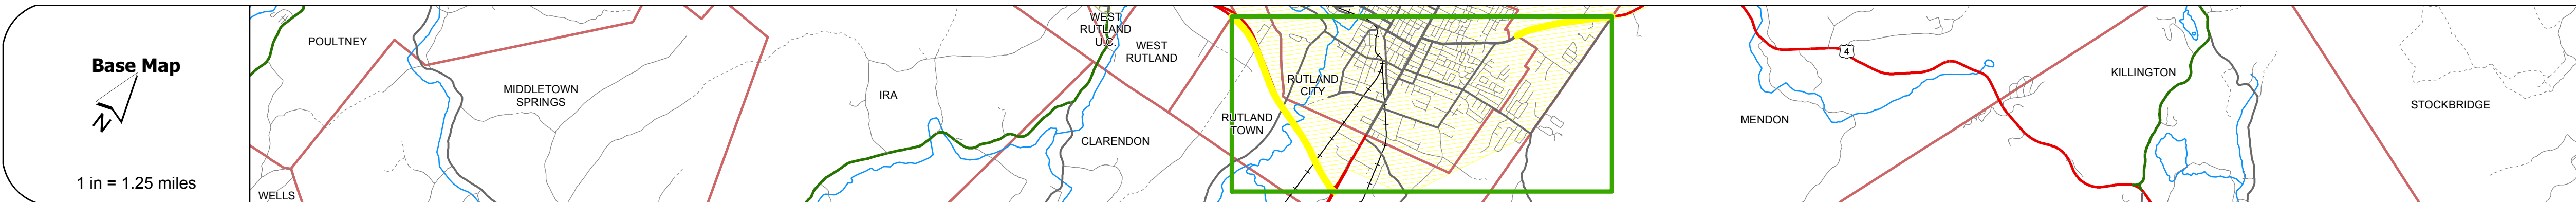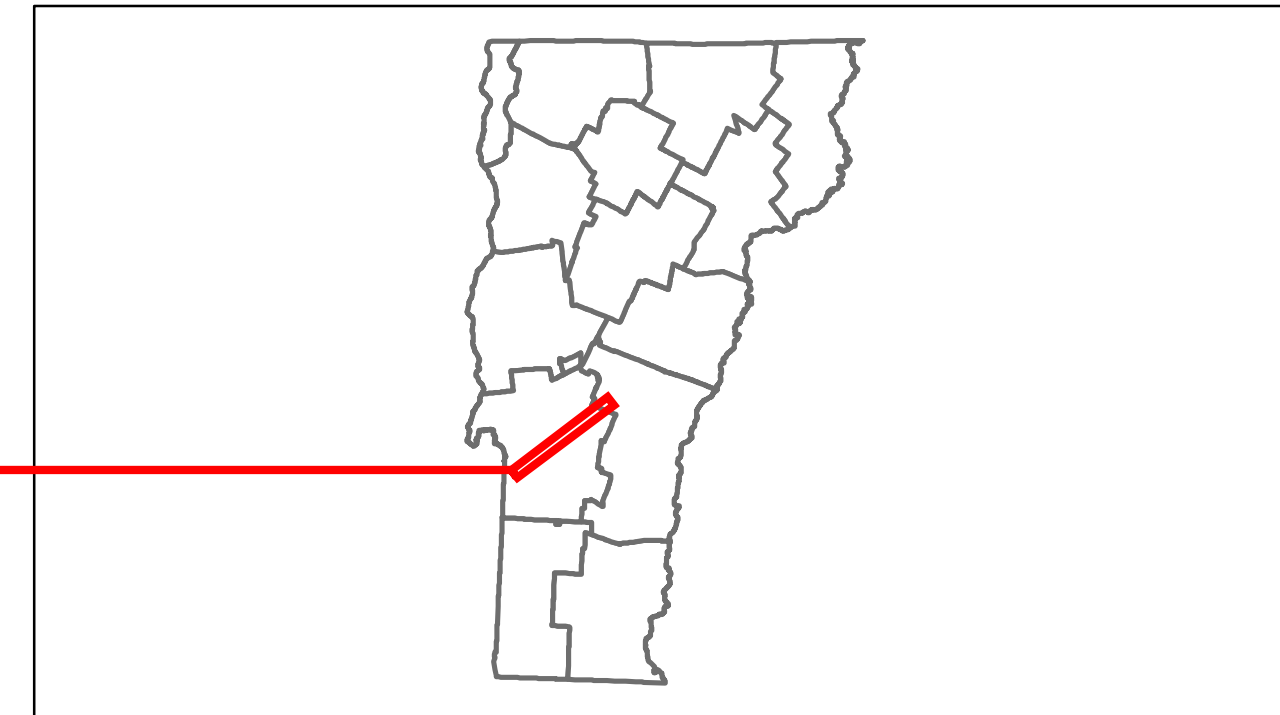

DESCRIPTION BLOCK

Scale: 1 INCH = 2000 FEET	17	18	0	1
Travellane	24	33		
Roadway	38	39		
Lane Count	2	3		
Base	Two 2-1/2" Crushed Stone Base Courses			
Subbase	24" Crushed Rock	12"		

Curves				
--------	--	--	--	--

Grades	-6.0	+4.1A +7.0 +5.0A +7.0		
--------	------	-----------------------	--	--

Historic Projects	2004: NH 88111S	2002: NHG SIGNL(S)S	2001: NH 98091S	
	1986: F EOC.F 020-1109/272	1988: HMA 2847	1981: FR 020-2(2015)	
		1974: BP 020-2-7102	1971: BP 020-2-7102	
		1940: FAP 76-D(1)	1930: ST	

Maintenance Garage	District 3 - Clarendon Garage	District 3 - Mendon Garage		
--------------------	-------------------------------	----------------------------	--	--

Traffic Counters		586377	589081	
------------------	--	--------	--------	--

Functional Class	2	14		
------------------	---	----	--	--

Speed Zone	55	50	35	45
------------	----	----	----	----

ADT Counts	2012: 10600	14200	10800	
	2011: 10300	14300	10800	
	2010: 10000	14400	10800	
	2009: 10100	14300	11400	
	2008: 10200	14100	11900	

Crash Locations	2012			
	2011			
	2010			
	2009			
	2008			

Historic Projects Retreatment, Resurface, Unknown, Bituminous Mix, Skimny Mix, Bituminous Seal, Bituminous, Concrete, Gravel, Surface Treated Gravel, Plant Mix, Reclaimed Base and Bituminous Concrete	Functional Class 1, 2, 3, 4, 5, 6, 7, 8, 9, 10, 11, 12, 13, 14, 15, 16, 17, 18, 19	Curves Left, Right	Road Widths (ft)	Traffic Counters (counter ID)	Crash Locations Fatal, Injury, Property Damage Only, Unknown Crash Type	Mileage by Functional Class By Sheet 020-1 2 - Rural - Principal Arterial: 2.446 020-2 14 - Urban - Principal Arterial - Other: 1.234 Total Mileage: 3.679 mi	Mileage by Town By Sheet RUTLAND TOWN - U004-1120: 3.679 of 3.679 Total Mileage: 3.679 mi	DISTRICT 3	TOWN RUTLAND TOWN	Date: 05/22/14	ROUTE US-4 ETE mileage: 16.384 to 20.063
---	--	------------------------------	----------------------------	---	---	--	---	----------------------	-----------------------------	-----------------------	---

For More Information Contact - Vermont Agency of Transportation, Policy, Planning and Intermodal Development Division - Mapping Unit, 1 National Life Drive, Montpelier, VT 05633-5001 Telephone: 802-828-2600.