
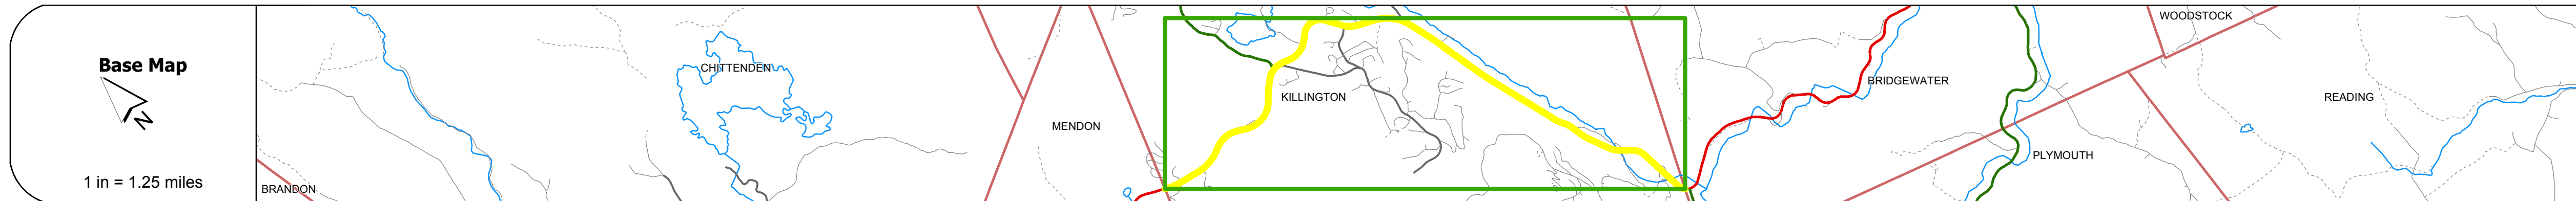


DISTRICT	TOWN	ROUTE
3	KILLINGTON	US-4

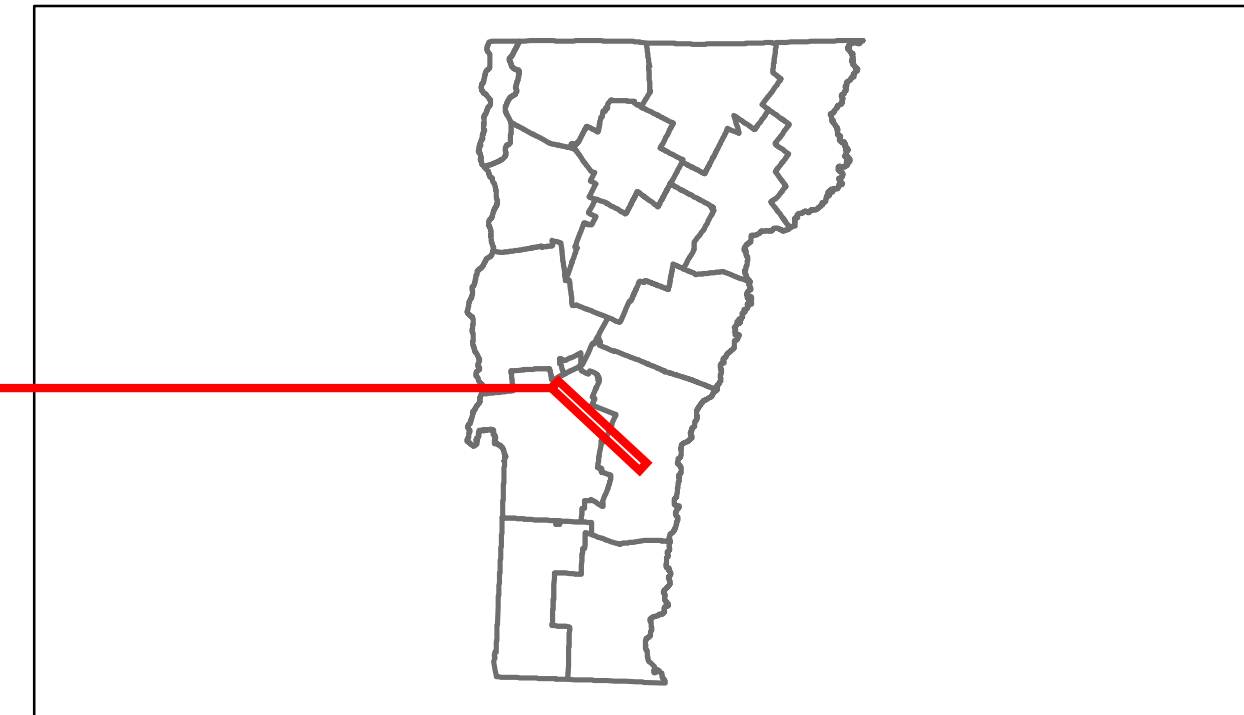

DESCRIPTION BLOCK

Culvert 28:
Culvert - 1948
Structure No. 300020002811211
Length: 11'
Under Clearance: 11.0'
Facility Carried: US4
Bridge Type: CGMPP
Features Intersected: BROOK
Maintenance: State








Culvert 30:
Culvert - 1965
Structure No. 300020003011211
Length: 6'
Under Clearance: 4.0'
Facility Carried: US4
Bridge Type: A.C.C.G.M.P.A.
Features Intersected: BROOK
Maintenance: State

Bridge 31:
Tee Beam - 1953
Structure No. 200020003111212
Length: 34'
Width: 36.5'
Facility Carried: US 00004 ML
Bridge Type: CONCRETE T-BEAM
Features Intersected: ROARING BROOK
Surface: Bituminous
Maintenance/Ownership: State


Bridge 32C:
Truss - thru - 1997
Structure No. 200020032C11212
Length: 116'
Height: 0.0'
Weight Limit: 0
Facility Carried: US 00004 ML
Bridge Type: BOX BEAM TRUSS
Features Intersected: US 4 UNDER PEDESTRIAN BR
Maintenance/Ownership: State

Bridge 33:
Stringer/multi-beam or girder - 1956
Structure No. 200020003311212
Length: 69'
Width: 29.8'
Facility Carried: US 00004 ML
Bridge Type: ROLLED BEAM
Features Intersected: OTTAUQUECHEE RIVER
Surface: Bituminous
Maintenance/Ownership: State

Bridge 34:
Stringer/multi-beam or girder - 1961
Structure No. 200020003411212
Length: 187'
Width: 31.0'
Facility Carried: US 00004 ML
Bridge Type: 3 SP ROLLED BEAM
Features Intersected: OTTAUQUECHEE RIVER
Surface: Bituminous
Maintenance/Ownership: State

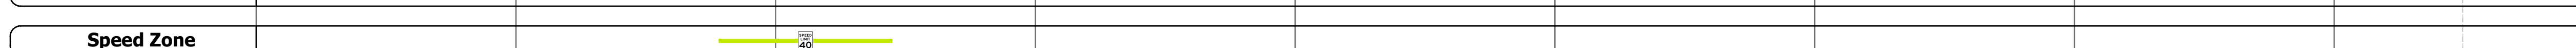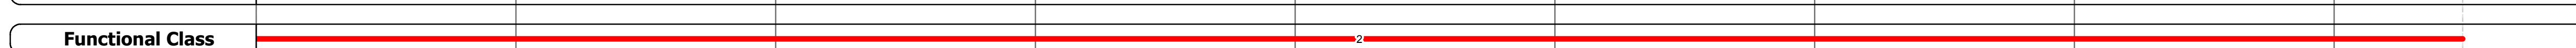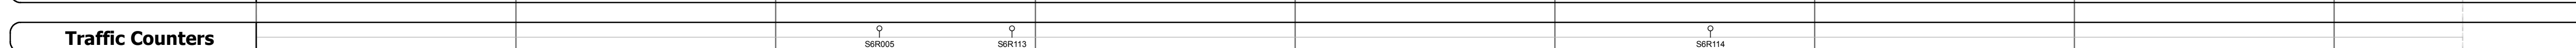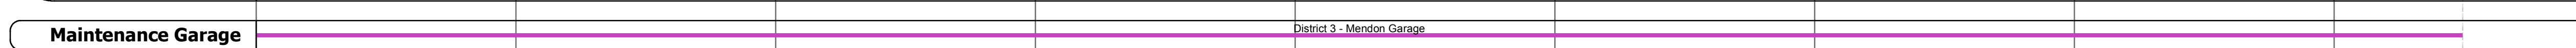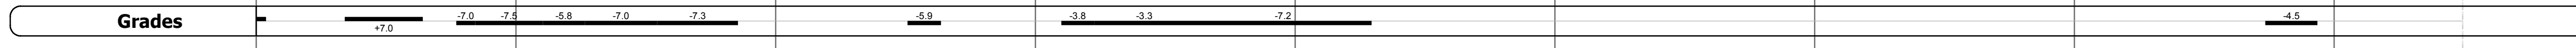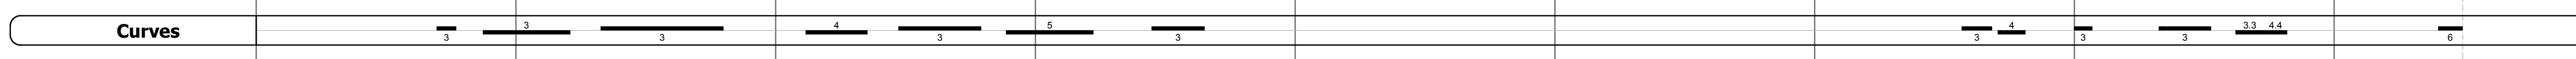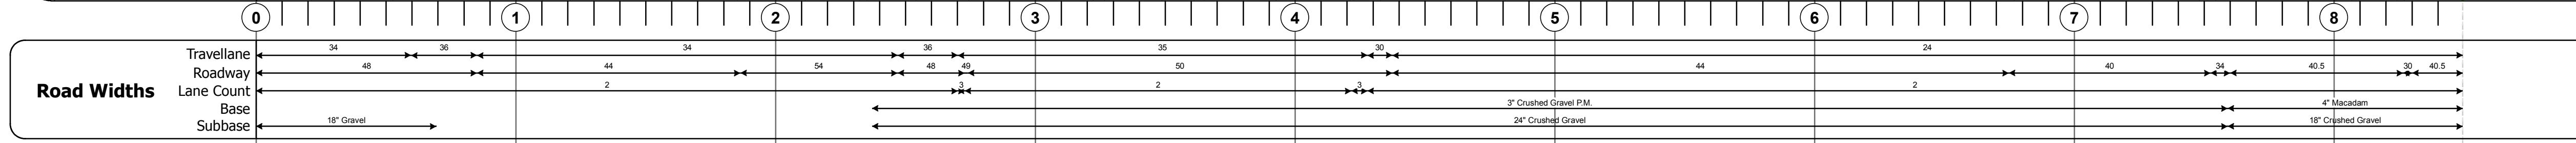

Year	0.0-0.25	0.25-0.5	0.5-1.0	1.0-1.5	1.5-2.0	2.0-2.5	2.5-3.0	3.0-3.5	3.5-4.0	4.0-4.5	4.5-5.0	5.0-5.5	5.5-6.0	6.0-6.5	6.5-7.0	7.0-7.5	7.5-8.0	8.0-8.5	8.5-9.0	9.0-9.5	9.5-10.0	
2012	8800	8700	6700	4500	5100	5500																
2011	8900	9000	7100	4600	5200	5500																
2010	9000	9200	7400	4600	5200	5400																
2009	9000	9100	7300	4600	5200	5400																
2008	9000	8900	7200	4500	5100	5400																

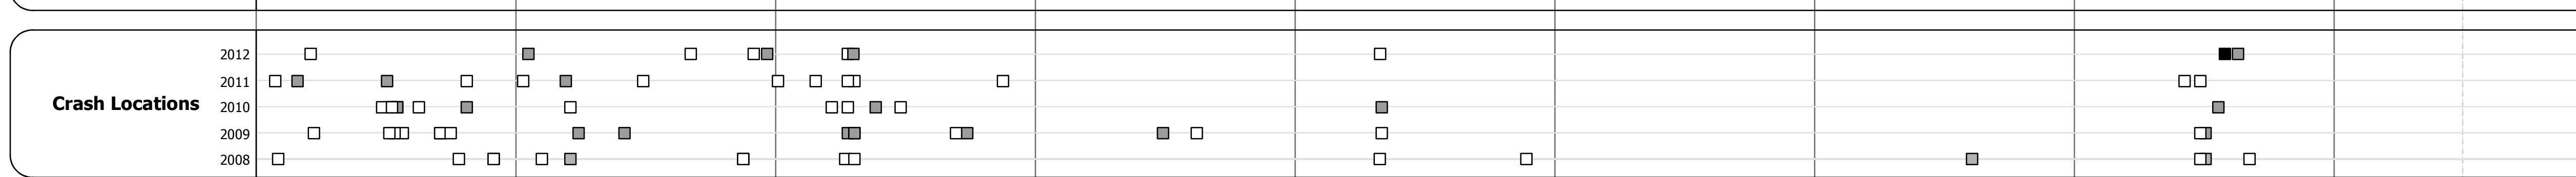

Historic Projects Retreatment, Resurface, Bituminous, Unknown, Bituminous Mix, Cold Patch and Bituminous Concrete, Skimmy Mix, Bituminous Seal, Gravel, Surface Treated Gravel, Plant Mix, Reclaimed Base and Bituminous Concrete, Concrete	Functional Class 1, 2, 3, 4, 5, 6, 7, 8, 9, 10, 11, 12, 13, 14, 15, 16, 17, 18, 19	Curves Left, Right	Road Widths (ft)	Traffic Counters (counter ID)	Crash Locations Fatal, Injury, Property Damage Only, Unknown Crash Type	Mileage by Functional Class By Sheet 020-2 2 - Rural - Principal Arterial 8.495	Mileage by Town By Sheet KILLINGTON - U004-1121 8.495 of 8.495	DISTRICT 3	TOWN KILLINGTON	Date: 05/22/14	ROUTE US-4 ETE mileage: 27.241 to 35.736
						Total Mileage: 8.495 mi	Total Mileage: 8.495 mi	1 of 1 TWN mileage: 0.0 to 8.495			