

2008

## Route Log Progress Chart


DRAFT


Please Note: Errors and Omissions May Exist.

Contact the VTrans Mapping Unit with questions or concerns.

DISTRICT TOWN ROUTE

4 BRIDGEWATER US-4

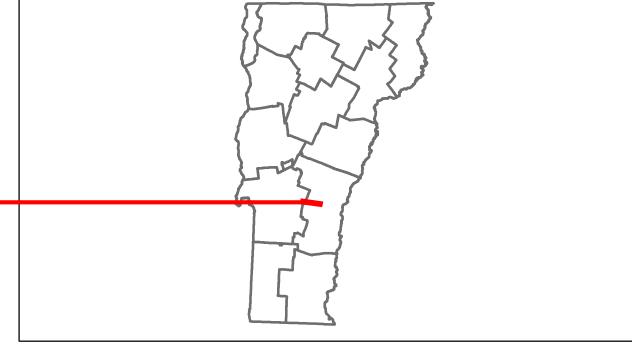

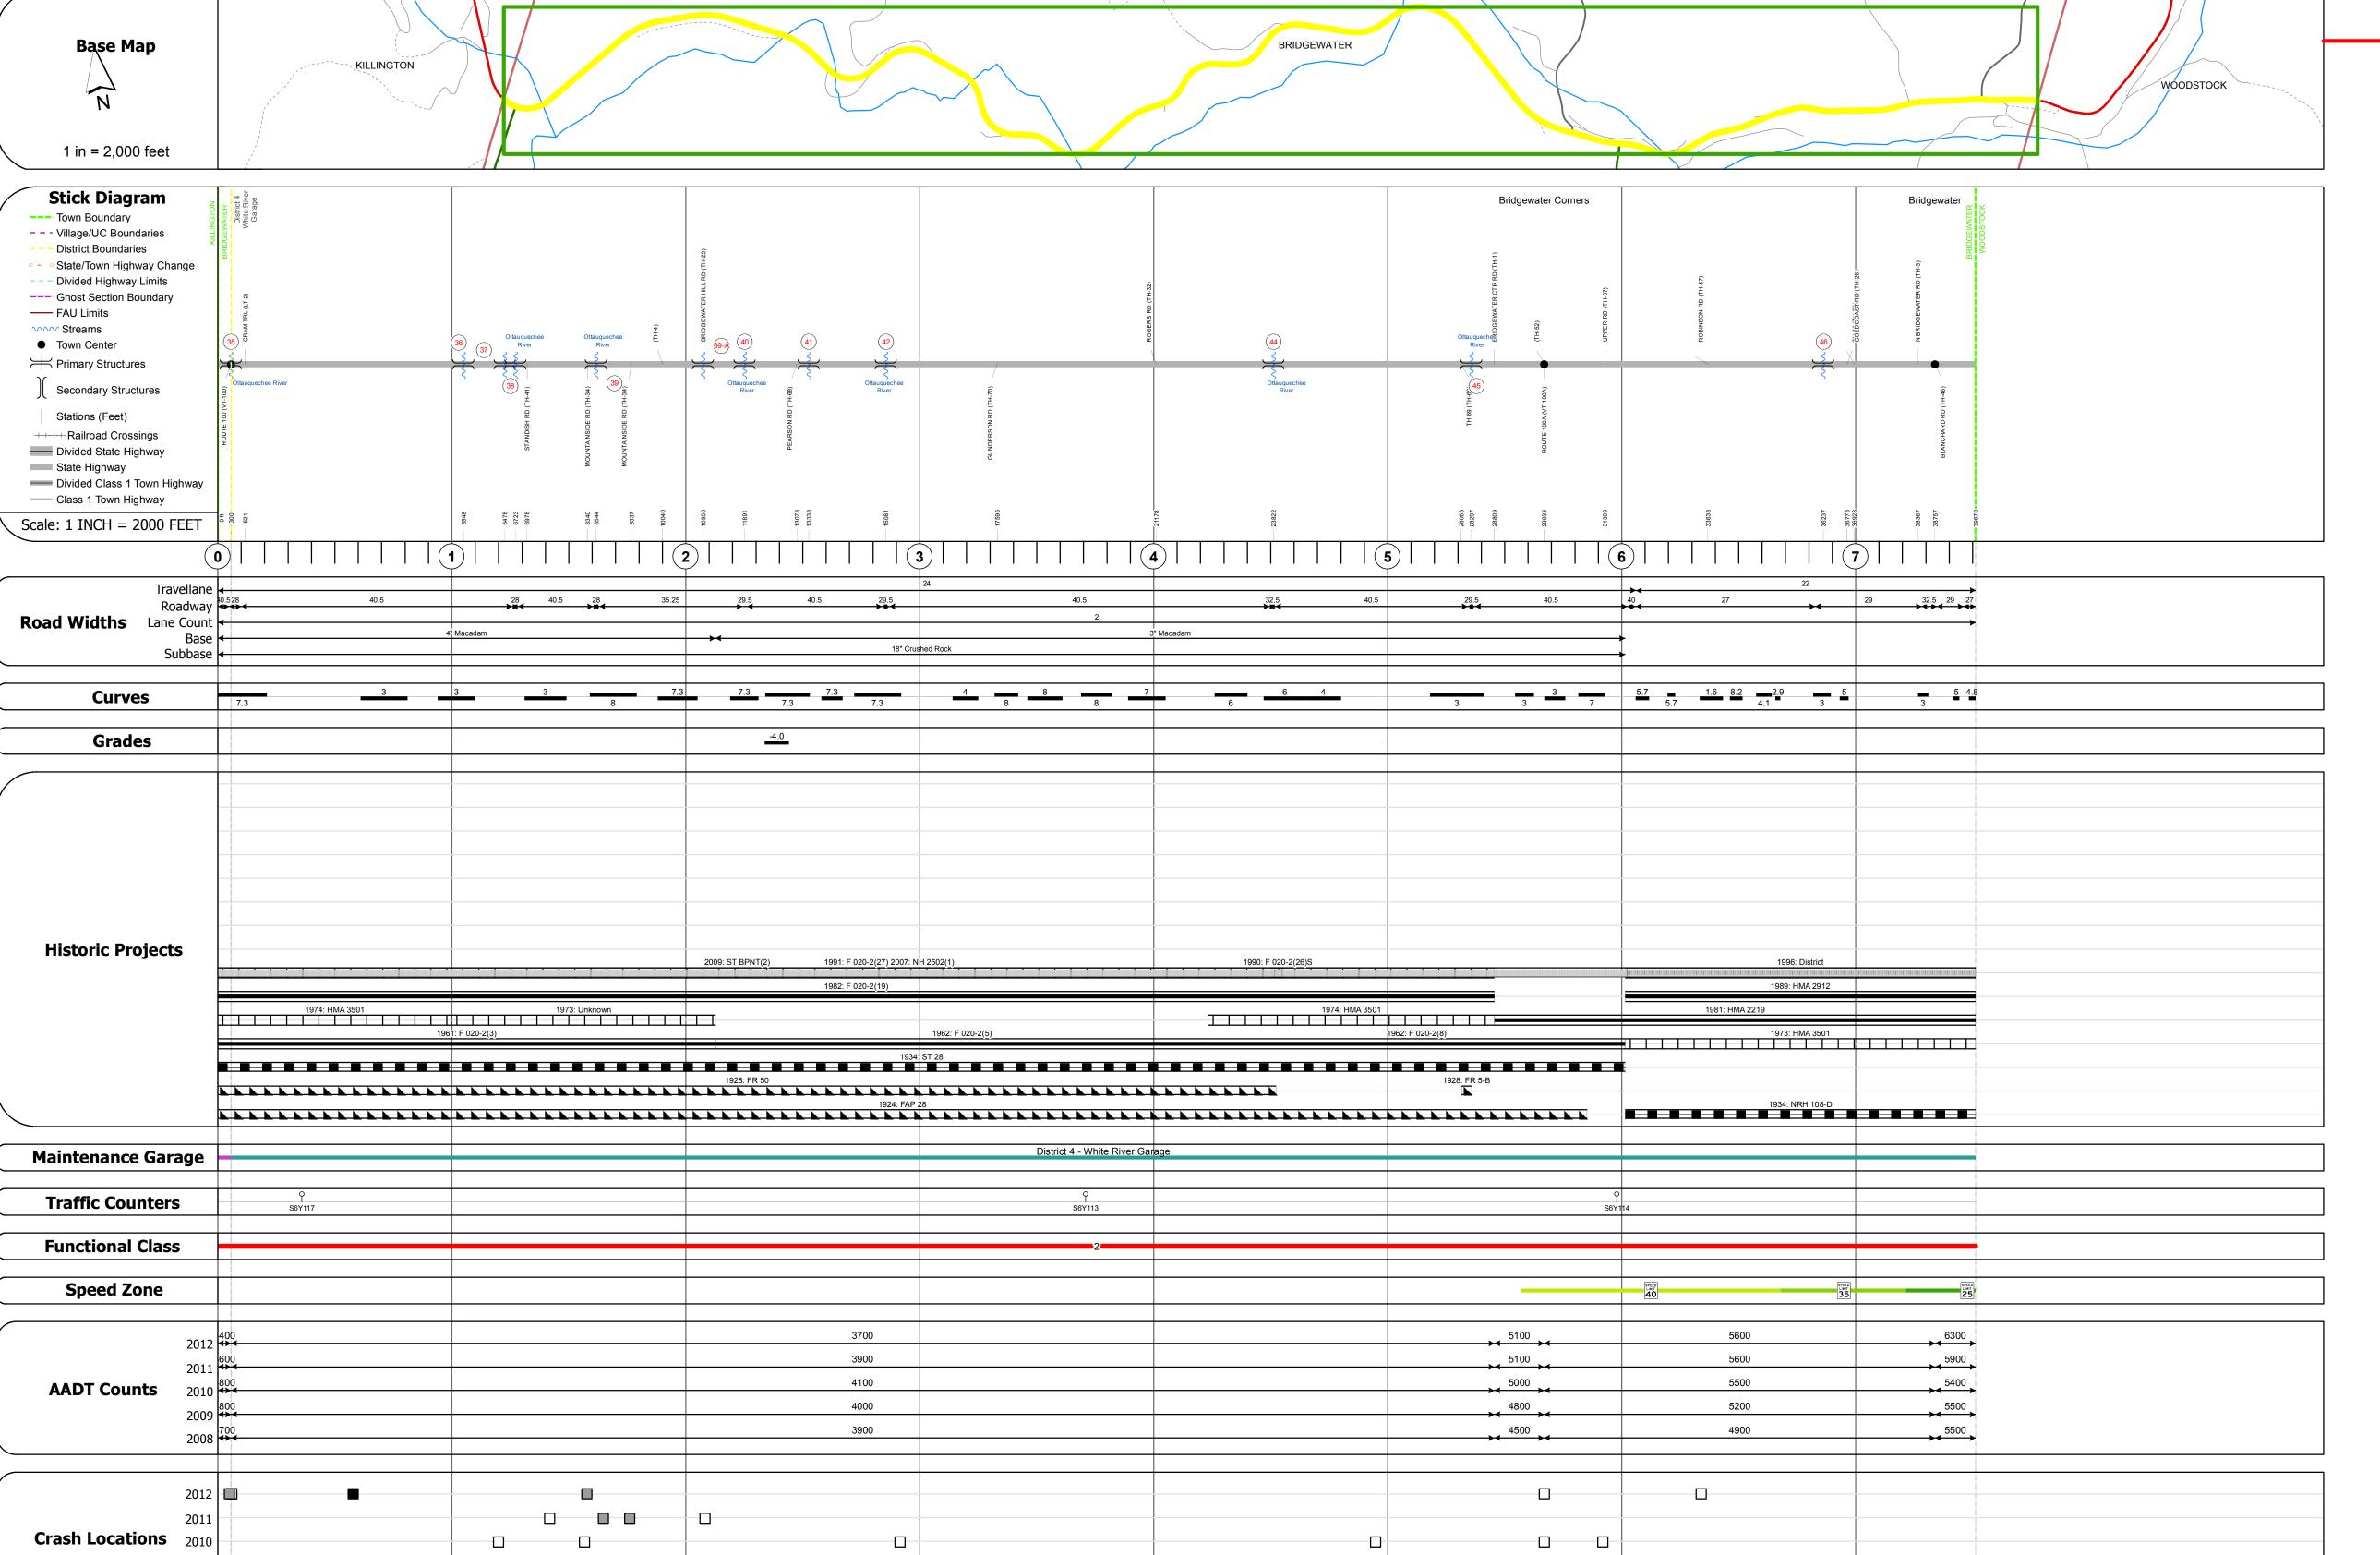

DESCRIPTION PLOCK
<b>DESCRIPTION BLOCK</b>

Stringer/multi-beam or girder - 1962

Structure No. 200020004514052

Facility Carried: US 00004 ML Bridge Type: 3 SP ROLLED BEAM

Maintenance/Ownership: State

Structure No. 200020004614052

Facility Carried: US 00004 ML Bridge Type: CONCRETE SLAB

Features Intersected: BROOK

Maintenance/Ownership: State

Surface: Bituminous

Features Intersected: OTTAUQUECHEE RIVER

Length: 172'

Width: 30.2'

Bridge **46**: Slab - 1920

Length: 23'

Width: 30.2'

Surface: Bituminous

Bridge 35: Stringer/multi-beam or girder - 1961 Structure No. 200020003514052 Length: 202' Width: 31.4' Facility Carried: US 00004 ML Bridge Type: 3 SP ROLLED BEAM Features Intersected: OTTAUQUECHEE RIVER Surface: Bituminous Maintenance/Ownership: State

Culvert 36:
Culvert - 1961
Structure No. 300020003614051
Length: 8'
Under Clearance: 5.0'
Facility Carried: US4
Bridge Type: MULTI PL PIPE ARCH
Features Intersected: BROOK
Maintenance: State

Culvert 37:
Culvert - 1961
Structure No. 300020003714051
Length: 6'
Under Clearance: 4.0'
Facility Carried: US4
Bridge Type: ACCGMP ARCH
Features Intersected: BROOK
Maintenance: State

Bridge 38:
Stringer/multi-beam or girder - 1961
Structure No. 200020003814052
Length: 137'
Width: 30.0'
Facility Carried: US 00004 ML
Bridge Type: 3 SP ROLLED BEAM
Features Intersected: OTTAUQUECHEE RIVER
Surface: Bituminous
Maintenance/Ownership: State

Bridge 39:
Stringer/multi-beam or girder - 1961
Structure No. 200020003914052
Length: 138'
Width: 30.0'
Facility Carried: US 00004 ML
Bridge Type: 2 SP ROLLED BEAM
Features Intersected: OTTAUQUECHEE RIVER
Surface: Bituminous
Maintenance/Ownership: State

Culvert 39-A:
Culvert - 1961
Structure No. 300020039A14051
Length: 7'
Under Clearance: 7.0'
Facility Carried: US4
Bridge Type: MULTI PLATE PIPE
Features Intersected: BROOK
Maintenance: State

Bridge 40:
Stringer/multi-beam or girder - 1962
Structure No. 200020004014052
Length: 99'
Width: 30.3'
Facility Carried: US 00004 ML
Bridge Type: ROLLED BEAM
Features Intersected: OTTAUQUECHEE RIVER
Surface: Bituminous
Maintenance/Ownership: State

Culvert 41:
Culvert - 1962
Structure No. 300020004114051
Length: 6'
Under Clearance: 7.0'
Facility Carried: US4
Bridge Type: MULTI PLATE PIPE
Features Intersected: BROOK
Maintenance: State

Stringer/multi-beam or girder - 1962
Structure No. 200020004214052
Length: 168'
Width: 31.2'
Facility Carried: US 00004 ML
Bridge Type: 2 SP ROLLED BEAM
Features Intersected: OTTAUQUECHEE RIVER
Surface: Bituminous
Maintenance/Ownership: State

Bridge 44:
Stringer/multi-beam or girder - 1962
Structure No. 200020004414052
Length: 138'
Width: 32.7'
Facility Carried: US 00004 ML
Bridge Type: 2 SP ROLLED BEAM
Features Intersected: OTTAUQUECHEE RIVER
Surface: Bituminous
Maintenance/Ownership: State

Historic Projects Functional Clas		Curves	Road Widths	AADT	Mileage by Functional Class By Sheet	Mileage by Town	n By Sheet				
Retreatment Bituminous Gravel	<del></del>	Left	<b>←</b> (ft)	(count)	020-2 2 - Rural - Principal Arterial	7.513 BRIDGEWATER - U004-1405	7.513 of 7.513	DISTRICT	TOWN	Date: 05/22/14	ROUTE
Resurface Concrete Surface Treated Gravel	2 8 - 14 - 19	─ <b>───</b> Right			'			DISTRICT	101111	Date. 05/22/14	ROOIL
Unknown Macadam Gravet	6 — 11 — 16										US-4
Bituminous Mix Cold Plane and		Grades	Traffic Counters	Crash Locations						1 of 1	
Skinny Mix  Bituminous  Reclaimed Base and Bituminous	Speed Zones	grade up	(counter ID) O	Fatal Property Damage Only	y			4	BRIDGEWATER	TWN mileage:	ETE mileage:
Bituminous Seal Concrete Concrete	SPEED	grade down		Injury Unknown Crash Type				1 -		0.0 to 7.513	35.736 to 43.249
Condicte	25 50 55 40 45 50 55 60 65				Total I	Mileage: 7.513 mi	Total Mileage: 7.513 mi			0.0 to 7.515	