













# Route Log Progress Chart

**DRAFT**

Please Note: Errors and Omissions May Exist.  
Contact the VTrans Mapping Unit with questions or concerns.

DISTRICT	TOWN	ROUTE
5	SALISBURY	US-7

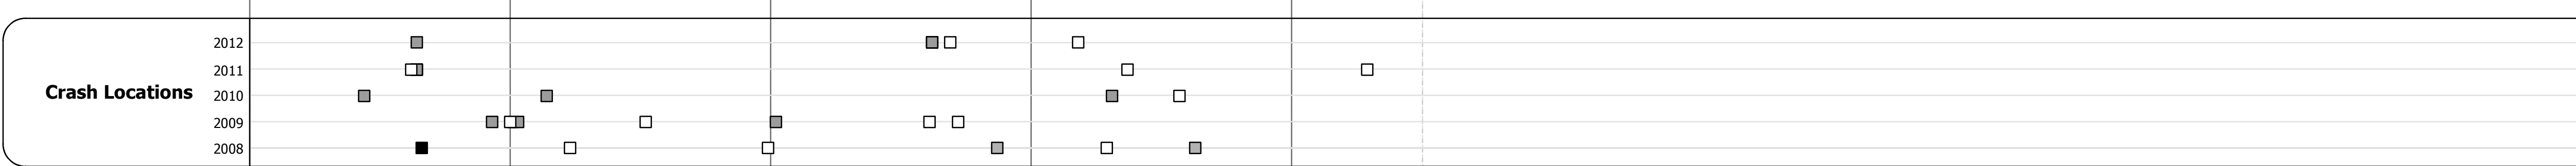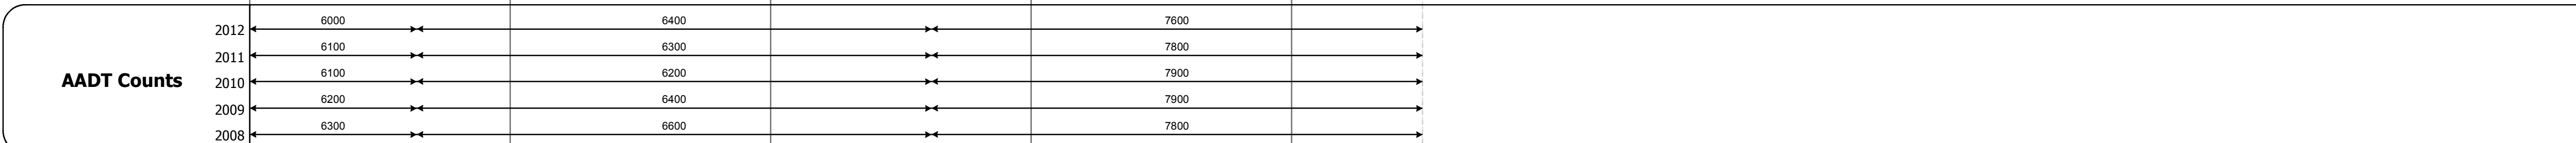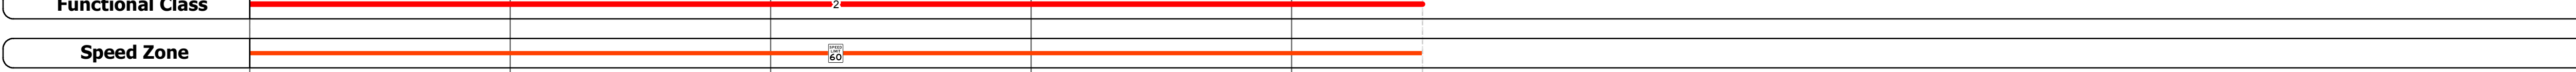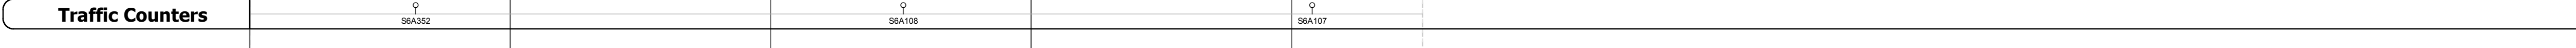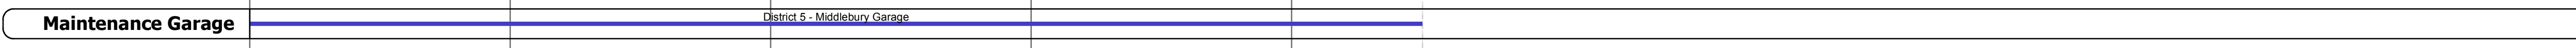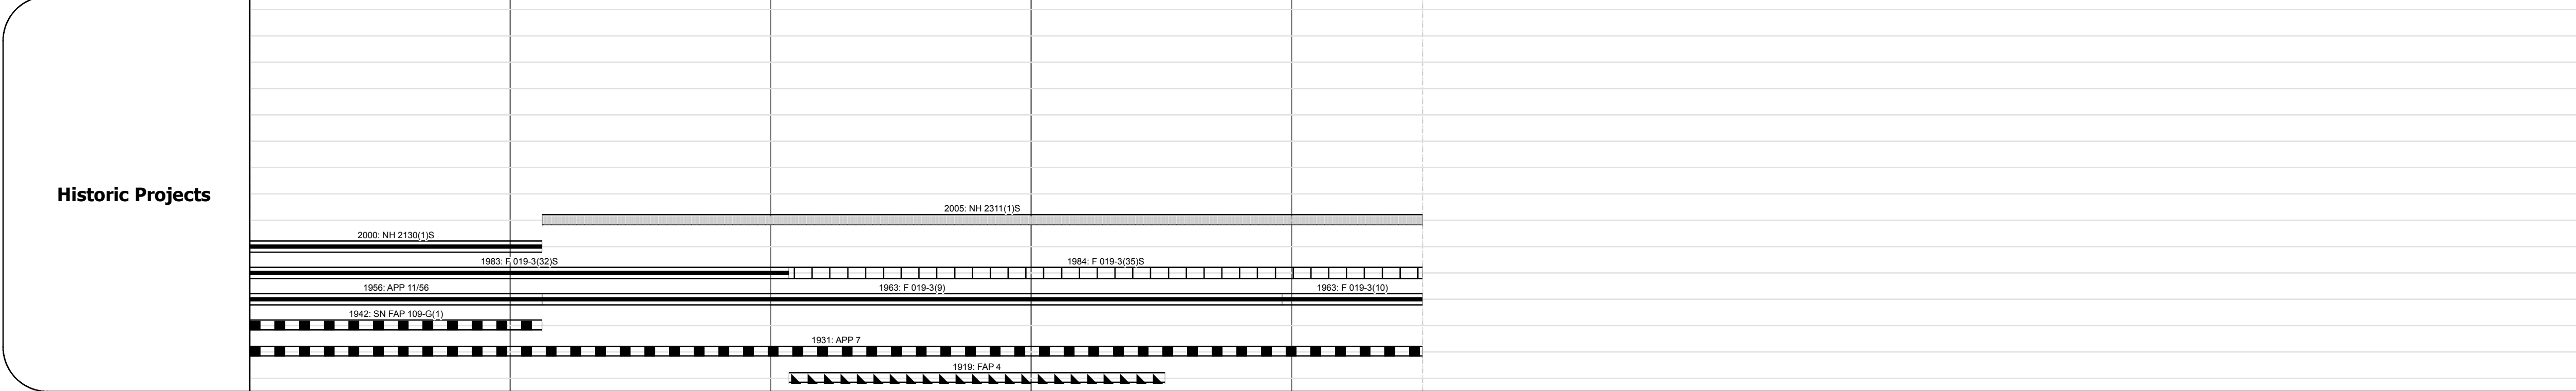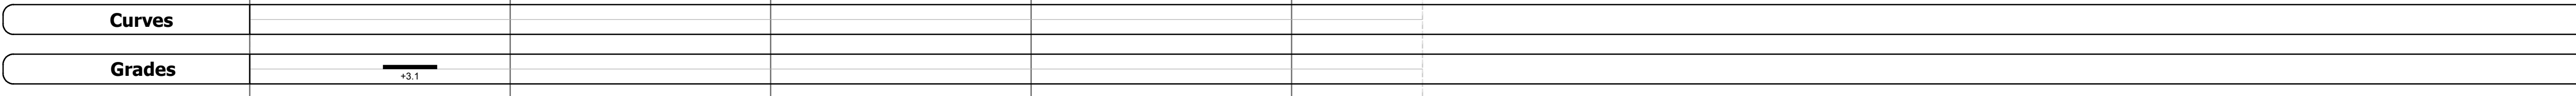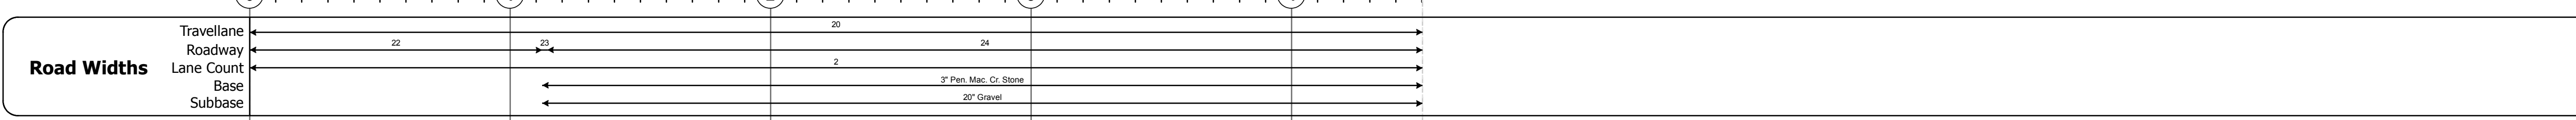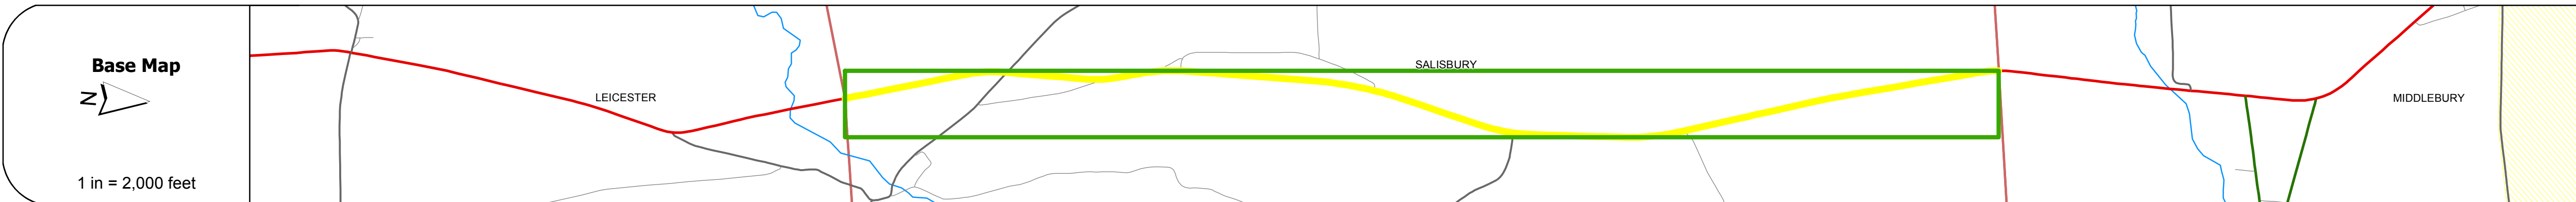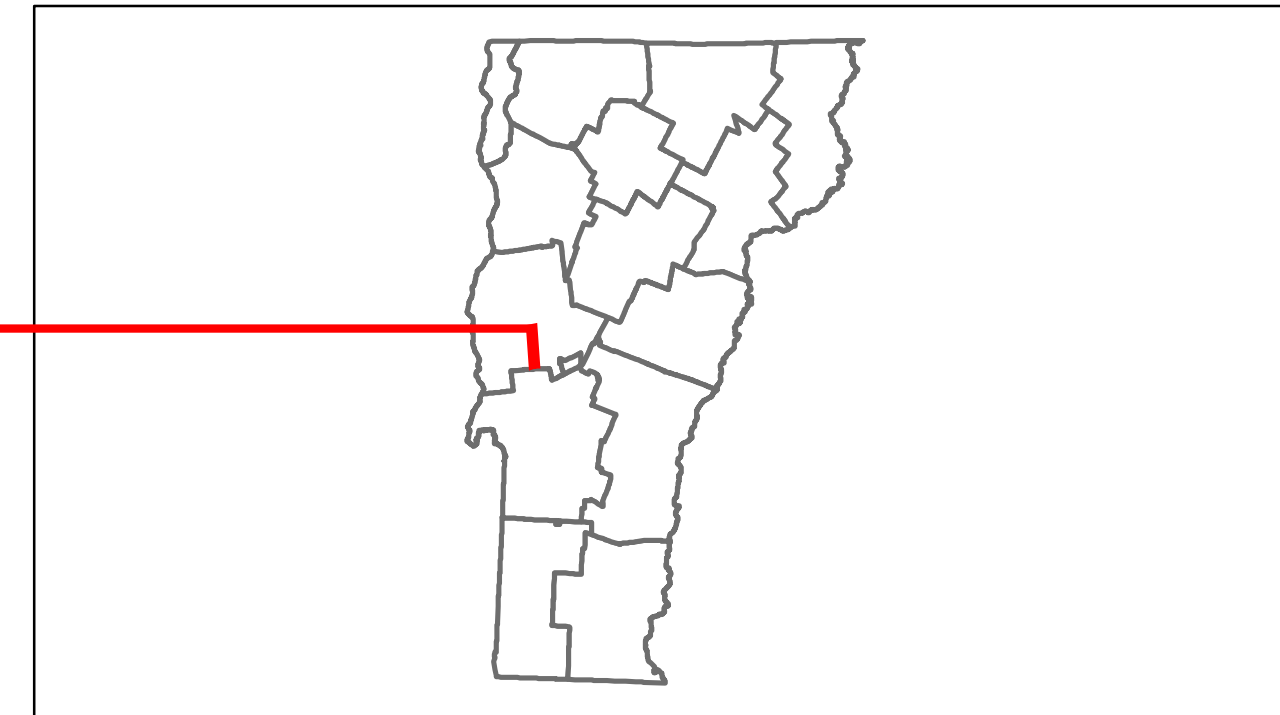

DESCRIPTION BLOCK	
<b>Culvert 124B:</b> Culvert - 1963 Structure No. 300019124B01111 Length: 10' Under Clearance: 6.0' Facility Carried: US7 Bridge Type: R. C. BOX CULVERT Features Intersected: CATTLE PASS Maintenance: State	
<b>Culvert 121:</b> Culvert - 1942 Structure No. 300019012101171 Length: 10' Under Clearance: 8.0' Facility Carried: US7 Bridge Type: R. C. BOX CULVERT Features Intersected: CATTLE PASS Maintenance: State	
<b>Culvert 124:</b> Culvert - 1963 Structure No. 300019012401171 Length: 18' Under Clearance: 6.0' Facility Carried: US7 Bridge Type: R. C. BOX CULVERT Features Intersected: BROOK Maintenance: State	
<b>Culvert 124A:</b> Culvert - 1963 Structure No. 300019124A01171 Length: 10' Under Clearance: 6.0' Facility Carried: US7 Bridge Type: R. C. BOX CULVERT Features Intersected: CATTLE PASS Maintenance: State	

<b>Historic Projects</b> Retreatment, Resurface, Unknown, Bituminous Mix, Skimmy Mix, Bituminous Seal, Bituminous Concrete, Surface Treated Gravel, Plant Mix, Reclaimed Base and Bituminous Concrete, Concrete	<b>Functional Class</b> 1, 2, 3, 4, 5, 6, 7, 8, 9, 10, 11, 12, 13, 14, 15, 16, 17, 18, 19	<b>Curves</b> Left, Right	<b>Road Widths</b> (ft)	<b>Traffic Counters</b> (counter ID)	<b>AADT</b> (count)	<b>Crash Locations</b> Fatal, Injury, Property Damage Only, Unknown Crash Type	<b>Mileage by Functional Class By Sheet</b> 019-3 2 - Rural - Principal Arterial 4.503	<b>Mileage by Town By Sheet</b> SALISBURY - U007-0117 4.503 of 4.503	<b>DISTRICT</b> 5	<b>TOWN</b> SALISBURY	<b>Date:</b> 05/22/14	<b>ROUTE</b> US-7 ETE mileage: 88.697 to 93.2
							<b>Total Mileage:</b> 4.503 mi	<b>Total Mileage:</b> 4.503 mi	<b>1 of 1</b> TWN mileage: 0.0 to 4.503			