





Route Log Progress Chart

DRAFT

Please Note: Errors and Omissions May Exist.
Contact the VTrans Mapping Unit with questions or concerns.

DISTRICT	TOWN	ROUTE
8	ST. ALBANS CITY	US-7

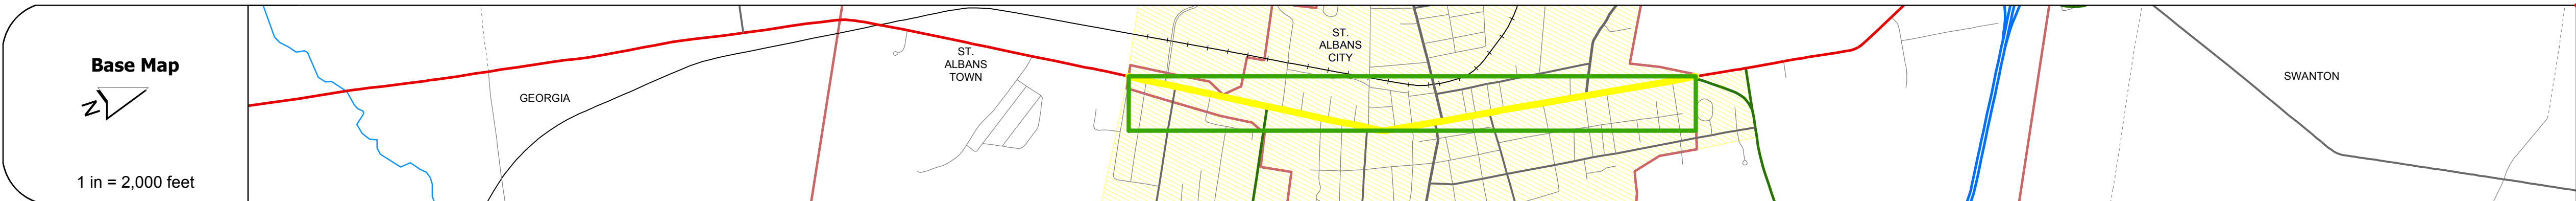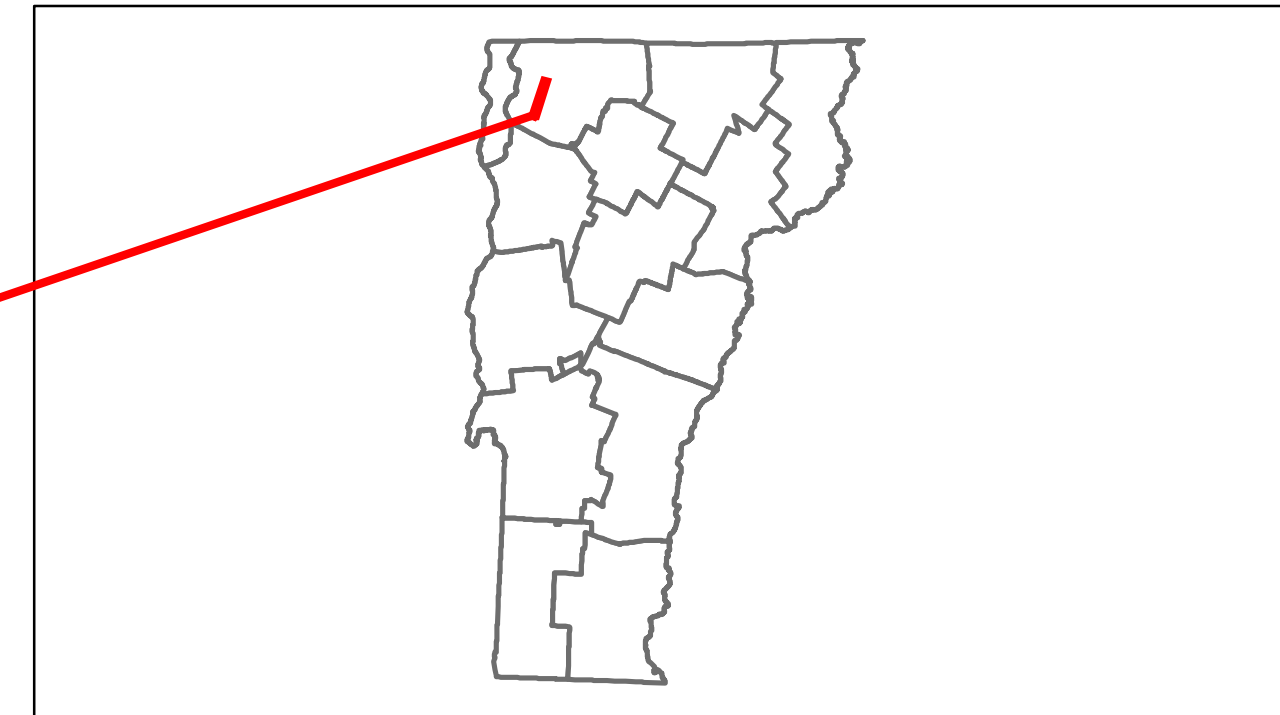

Travellane	Roadway	Lane Count	Base	Subbase
28	44	2	24'	

Curves
7

Grades



Maintenance Garage
(Not State Maintained)

Traffic Counters
SEP17, SEP18, SEP19, SEP20, SEP21, SEP22

Functional Class
16

Speed Zone

Year	005100	005100	005100	005100	005100	005100	005100	005100	005100	005100
2012	8500	12000	8900	12700	10900	12800	16000	14300		
2011	8200	11700	8700	12900	11300	12800	16200	14600		
2010	7800	11300	8400	13100	11700	12800	16400	14900		
2009	7800	11500	9300	13100	11500	12200	16300	14800		
2008	7800	11600	10200	13000	11300	11500	16200	14700		

Year	Crash Locations
2012	[Crash symbols]
2011	[Crash symbols]
2010	[Crash symbols]
2009	[Crash symbols]
2008	[Crash symbols]

DESCRIPTION BLOCK
<p>Culvert 170: Culvert - 1957 Structure No. 308000017006121 Length: 10' Under Clearance: 8.0' Facility Carried: US7 Bridge Type: RC BOX Features Intersected: RUGG BROOK Maintenance: City/Municipal</p> <p>Culvert 170A: Culvert - 1957 Structure No. 308000170A06121 Length: 7' Under Clearance: 5.0' Facility Carried: US7 Bridge Type: RC PIPE Features Intersected: BROOK Maintenance: City/Municipal</p> <p>Culvert 171: Culvert - 1957 Structure No. 308000017106121 Length: 9' Under Clearance: 6.5' Facility Carried: US7 Bridge Type: RC BOX Features Intersected: STEVENS BROOK Maintenance: State</p>

Historic Projects Retreatment, Resurface, Unknown, Bituminous Mix, Skimmy Mix, Bituminous Seal, Bituminous Concrete, Surface Treated Gravel, Plant Mix, Reclaimed Base and Bituminous Concrete	Functional Class 1-19, 6-16, 25-65	Curves Left, Right	Road Widths (ft)	Traffic Counters (counter ID)	AADT (count)	Crash Locations Fatal, Injury, Property Damage Only, Unknown Crash Type	Mileage by Functional Class By Sheet 8000 16 - Urban - Minor Arterial 2.249	Mileage by Town By Sheet ST. ALBANS CITY - u007-0612 2.249 of 2.249	DISTRICT 8	TOWN ST. ALBANS CITY	Date: 05/22/14	ROUTE US-7 ETE mileage: 159.156 to 161.405
Total Mileage: 2.249 mi								Total Mileage: 2.249 mi				