





Route Log Progress Chart











DRAFT

Please Note: Errors and Omissions May Exist.
Contact the VTrans Mapping Unit with questions or concerns.

| | | |
|----------|-----------|-------|
| DISTRICT | TOWN | ROUTE |
| 3 | PITTSFORD | US-7 |

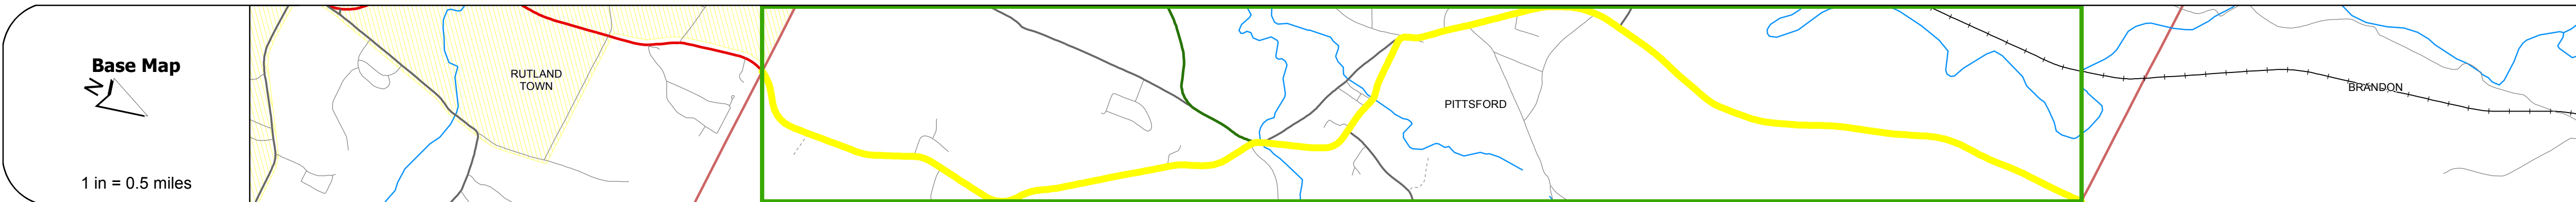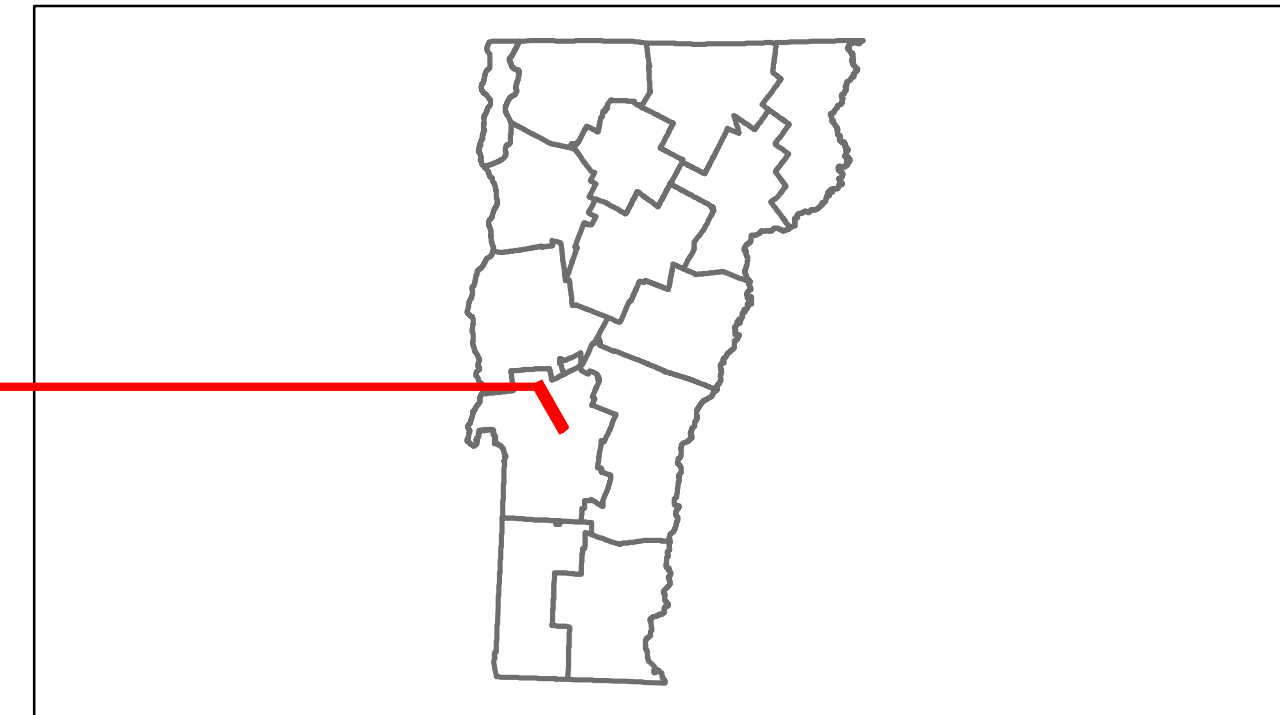

| DESCRIPTION BLOCK |
|---|
| <p>Culvert 107: Structure No. 300019010711161 Length: 6' Under Clearance: 5.0' Facility Carried: US7 Bridge Type: R.C. BOX Features Intersected: BROOK Maintenance: State</p> <p>Bridge 108: I-bee Beam - 1931 Structure No. 200019010811162 Length: 102' Width: 42.2' Facility Carried: US 00007 ML Bridge Type: 2 SP CONCRETE T BEAM Features Intersected: FURNACE BROOK Surface: Bituminous Maintenance/Ownership: State</p> <p>Bridge 109: Arch - deck - 1889 Structure No. 200019010911162 Length: 85' Width: 33.0' Facility Carried: US 00007 ML Bridge Type: MASONRY ARCH Features Intersected: SUGAR HOLLOW BROOK 3 Surface: Bituminous Maintenance/Ownership: State</p> |

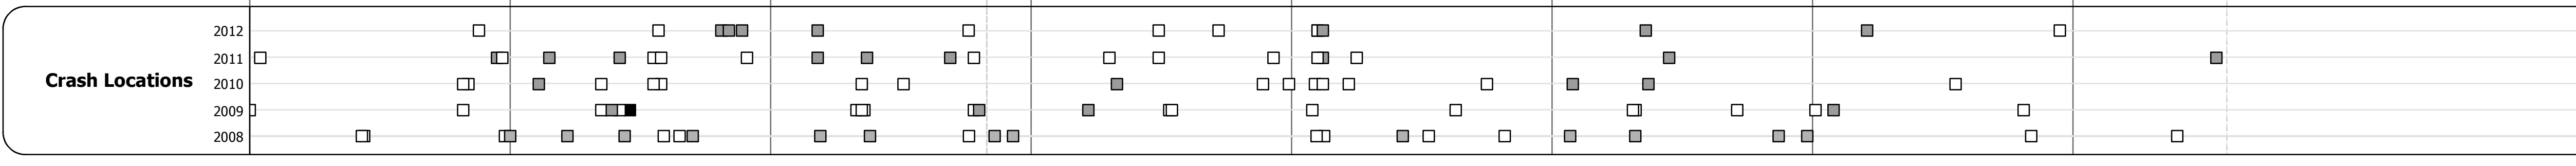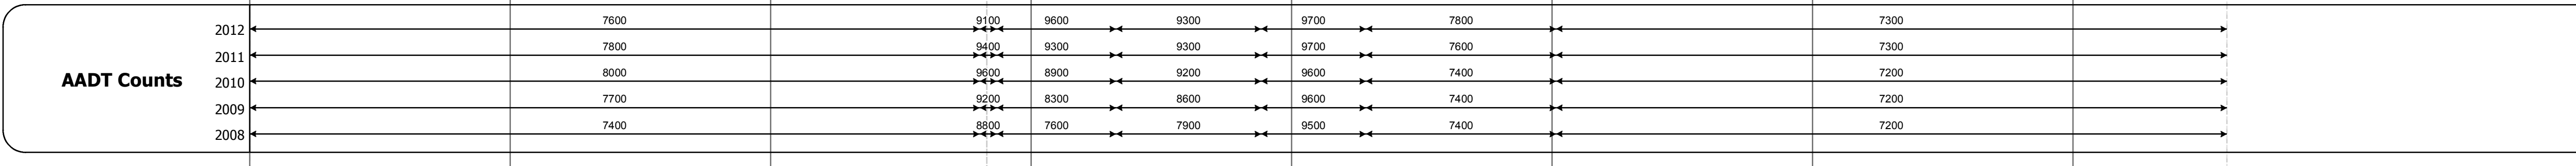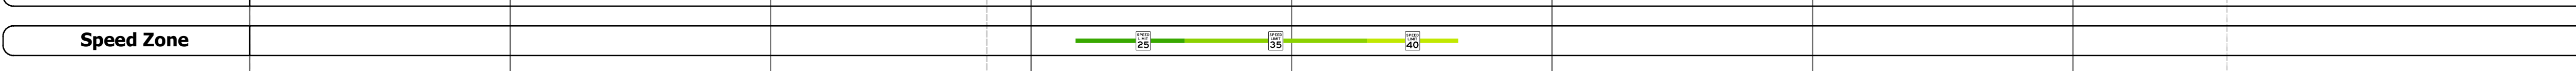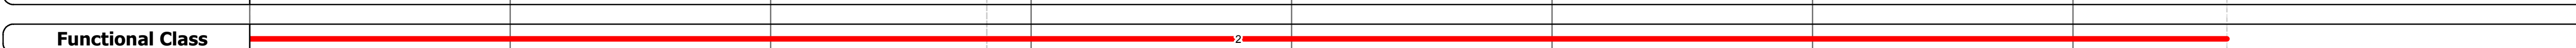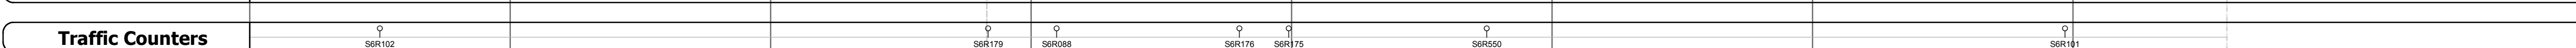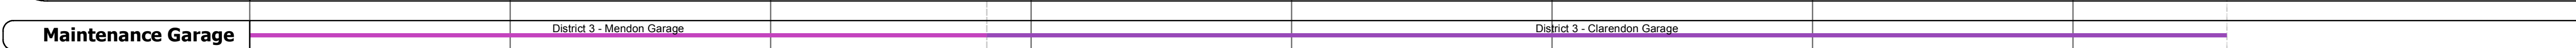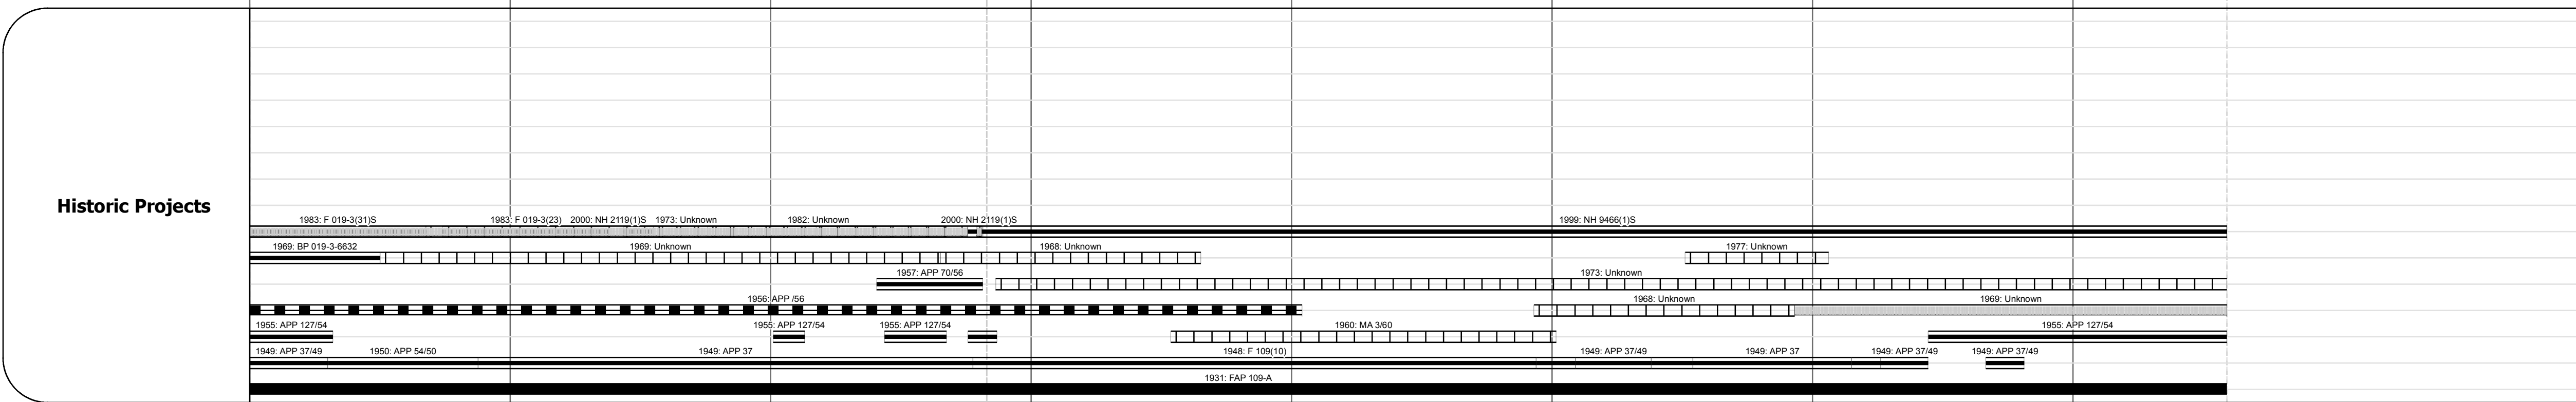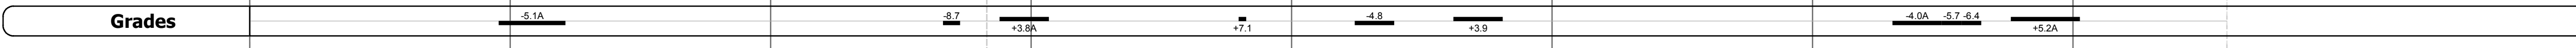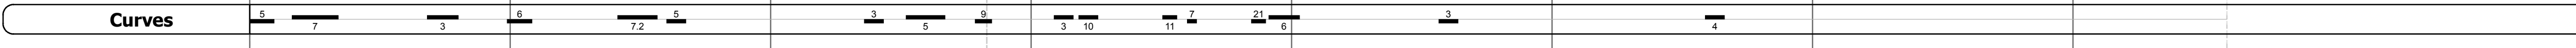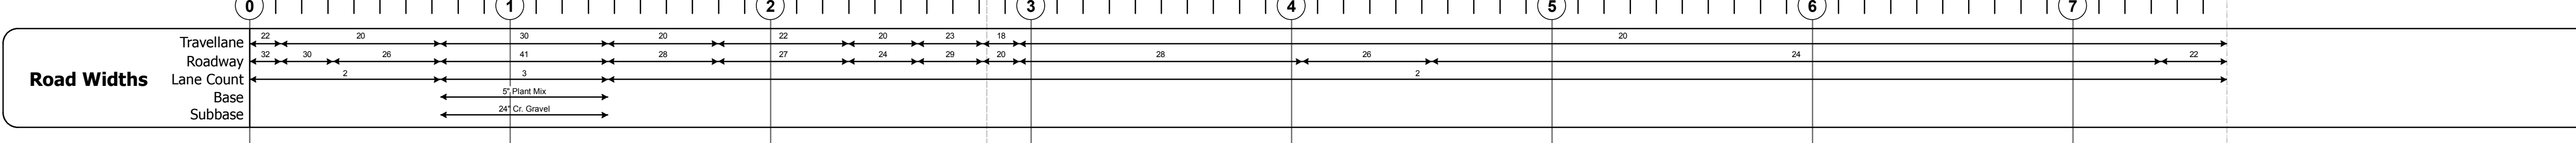

| Historic Projects | Functional Class | Curves | Road Widths | AADT | Mileage by Functional Class By Sheet | Mileage by Town By Sheet | DISTRICT | TOWN | Date: 05/22/14 | ROUTE |
|---|---|---|--|---|--|--------------------------------------|----------|-----------|-------------------------------------|---------------------------------------|
| <ul style="list-style-type: none"> Retreatment Bituminous Concrete Resurface Unknown Bituminous Macadam Cold Patch and Bituminous Concrete Skimmy Mix Bituminous Seal Gravel Surface Treated Gravel Plant Mix Reclaimed Base and Bituminous Concrete Concrete | <ul style="list-style-type: none"> 1 2 3 4 5 6 7 8 9 10 11 12 13 14 15 16 17 18 19 | <ul style="list-style-type: none"> Left Right | <ul style="list-style-type: none"> (ft) | <ul style="list-style-type: none"> (count) | 019-3 2 - Rural - Principal Arterial 7.591 | PITTSFORD - U007-1116 7.591 of 7.591 | 3 | PITTSFORD | 1 of 1 TWN mileage: 0.0 to 7.591 | US-7 ETE mileage: 70.254 to 77.845 |
| Total Mileage: 7.591 mi | | | | | | Total Mileage: 7.591 mi | | | | |