




Route Log Progress Chart

DRAFT

Please Note: Errors and Omissions May Exist.
Contact the VTrans Mapping Unit with questions or concerns.

DISTRICT	TOWN	ROUTE
3	RUTLAND CITY	US-7

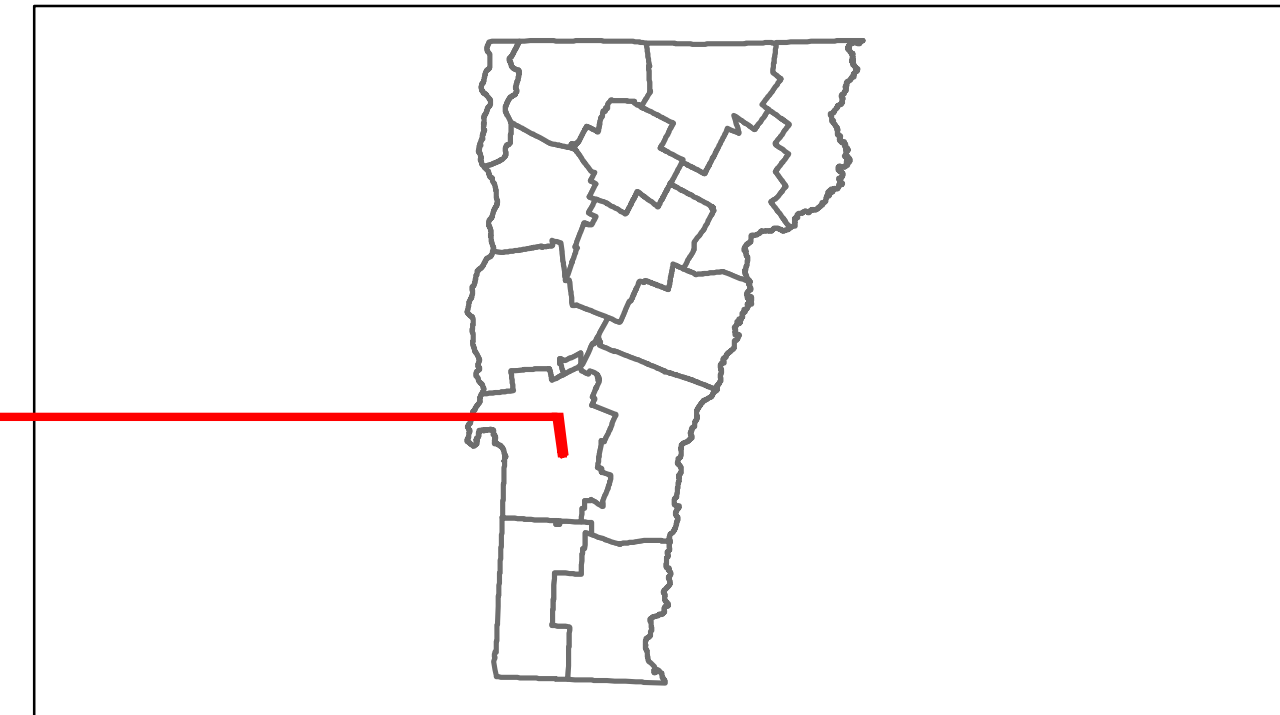

DESCRIPTION BLOCK
<p>Culvert 97: Culvert - 1954 Structure No. 300019009711191 Length: 12' Under Clearance: 7.0' Facility Carried: US7 Bridge Type: R.C. BOX Features Intersected: MUSSEY BROOK Maintenance: State</p> <p>Culvert 98: Culvert - 1955 Structure No. 300019009811191 Length: 20' Width: 44.0' Under Clearance: 5.0' Facility Carried: US7 Bridge Type: R.C. BOX Features Intersected: MOON BROOK Maintenance: State</p> <p>Culvert 99: Culvert - 1955 Structure No. 300019009911191 Length: 12' Under Clearance: 10.0' Facility Carried: US7 Bridge Type: R.C. BOX Features Intersected: TENNEY BROOK Maintenance: State</p>

Road Widths	
<table border="1"> <tr> <td>Travellane</td> <td>50</td> <td>60</td> <td>40</td> <td>50</td> <td>60</td> <td>50</td> <td>44</td> </tr> <tr> <td>Roadway</td> <td>54</td> <td>64</td> <td>44</td> <td>54</td> <td>64</td> <td>54</td> <td>44</td> </tr> <tr> <td>Lane Count</td> <td>6</td> <td>6</td> <td>4</td> <td>6</td> <td>6</td> <td>6</td> <td>4</td> </tr> <tr> <td>Base</td> <td>6 1/2" Plant Mix</td> <td></td> <td></td> <td>18" S.S.</td> <td></td> <td></td> <td>4" Plant Mix</td> </tr> <tr> <td>Subbase</td> <td>18" Crushed Gravel</td> <td></td> <td></td> <td></td> <td></td> <td></td> <td>21"</td> </tr> </table>	Travellane	50	60	40	50	60	50	44	Roadway	54	64	44	54	64	54	44	Lane Count	6	6	4	6	6	6	4	Base	6 1/2" Plant Mix			18" S.S.			4" Plant Mix	Subbase	18" Crushed Gravel						21"
Travellane	50	60	40	50	60	50	44																																	
Roadway	54	64	44	54	64	54	44																																	
Lane Count	6	6	4	6	6	6	4																																	
Base	6 1/2" Plant Mix			18" S.S.			4" Plant Mix																																	
Subbase	18" Crushed Gravel						21"																																	

Curves
1

Grades
+8.3 +5.7A




Maintenance Garage
District 3 - Clarendon Garage

Traffic Counters
56R078 56R223 56R087 56R208 56R222 56R206 56R203

Functional Class
14

Speed Zone

ADT Counts								
2012	27600	2950/26400	18800	20100	19400	27400	18100	17100
2011	26800	2870/26300	18700	20000	19000	25100	17000	17000
2010	25900	2780/26100	18500	19800	18500	22800	15800	16800
2009	26100	2790/26800	19200	20400	19500	22500	16100	17200
2008	26300	2800/27400	19800	21000	20400	22100	16400	17600

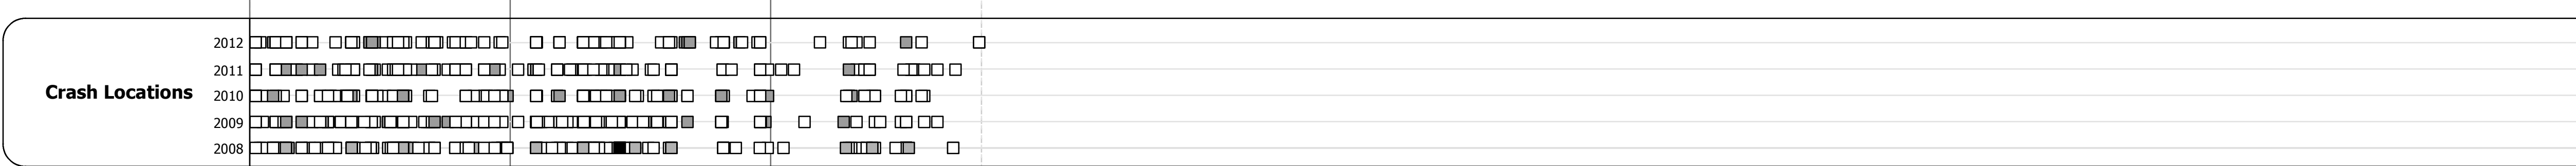

Historic Projects	Functional Class	Curves	Road Widths	ADT	Mileage by Functional Class By Sheet	Mileage by Town By Sheet	DISTRICT	TOWN	Date: 05/22/14	ROUTE
<ul style="list-style-type: none"> Retreatment Resurface Unknown Bituminous Mix Skimny Mix Bituminous Seal Gravel Surface Treated Gravel Plant Mix Reclaimed Base and Bituminous Concrete Concrete 	<ul style="list-style-type: none"> 1 2 6 7 8 11 12 14 16 17 19 	<ul style="list-style-type: none"> Left Right 	<ul style="list-style-type: none"> ft 	<ul style="list-style-type: none"> count 	019-3 14 - Urban - Principal Arterial - other 2.809	RUTLAND CITY - U007-1119 2.809 of 2.809	3	RUTLAND CITY	1 of 1 TWN mileage: 0.0 to 2.809	US-7 ETE mileage: 64.661 to 67.47
Total Mileage: 2.809 mi						Total Mileage: 2.809 mi				