






# Route Log Progress Chart

**DRAFT**

Please Note: Errors and Omissions May Exist.  
Contact the VTrans Mapping Unit with questions or concerns.

DISTRICT	TOWN	ROUTE
3	RUTLAND TOWN	US-7

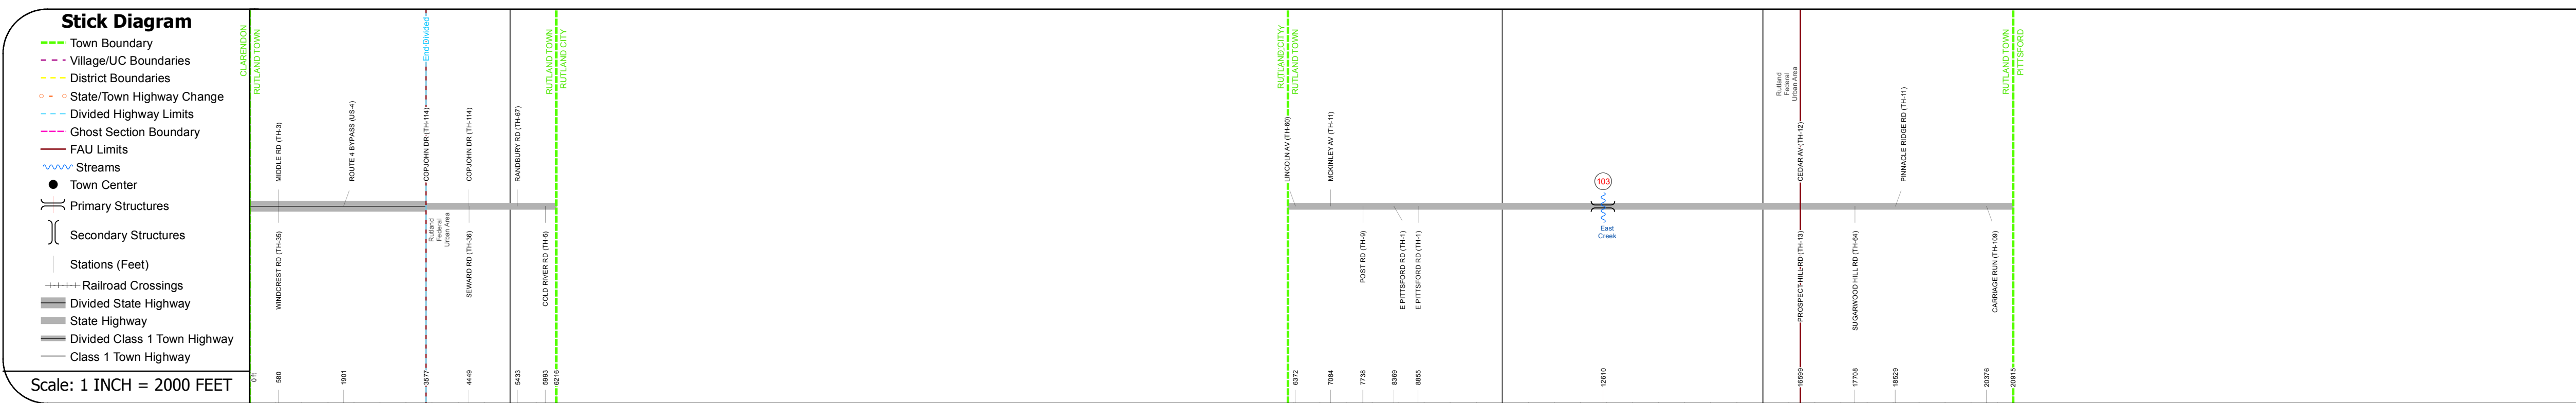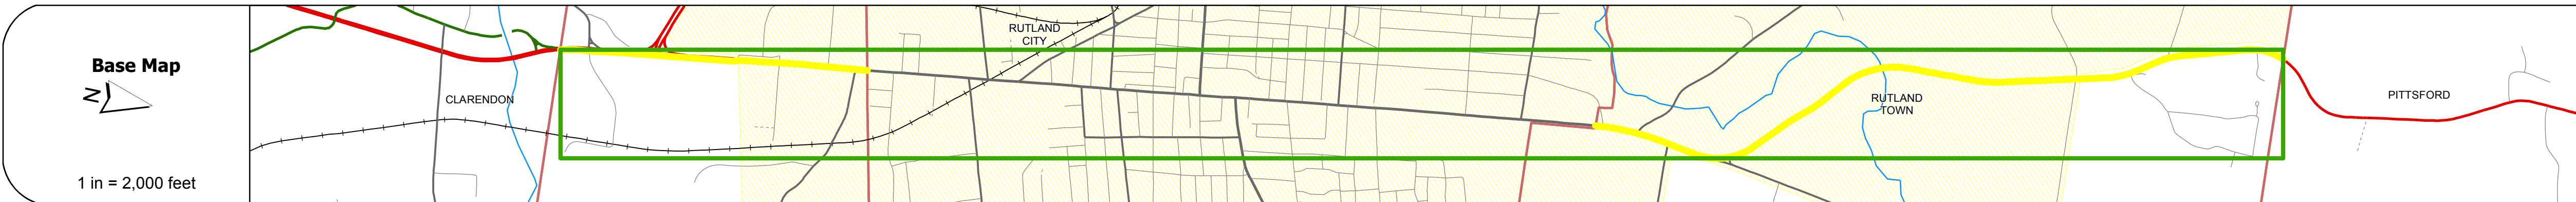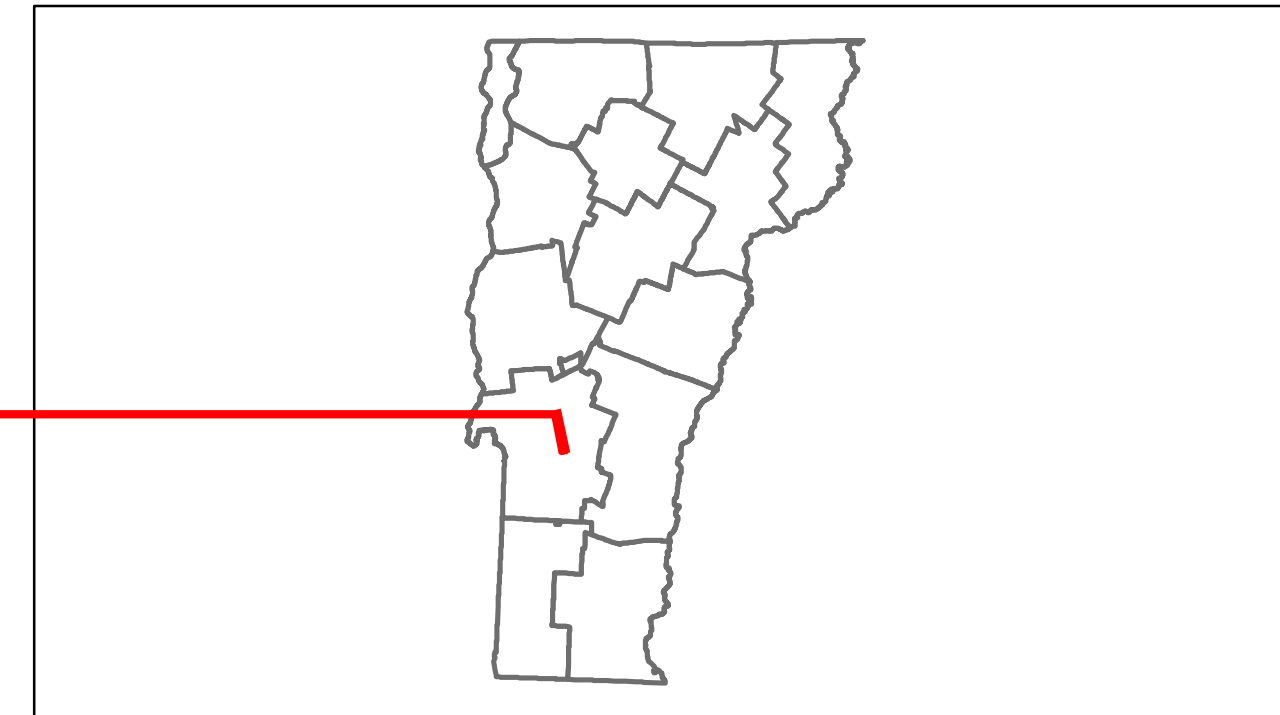


**DESCRIPTION BLOCK**

Bridge 103:  
Stringer/multi-beam or girder - 2009  
Structure No. 200019010311202  
Length: 115'  
Width: 39.3'  
Facility Carried: US 00007 ML  
Bridge Type: WELDED PLATE GIRDER  
Features Intersected: EAST CREEK  
Surface: Bituminous  
Maintenance/Ownership: State

Road Widths	<table border="1"> <tr><td>Travellane</td><td>20</td><td>40</td></tr> <tr><td>Roadway</td><td>28</td><td>44</td></tr> <tr><td>Lane Count</td><td>2</td><td>4</td></tr> <tr><td>Base</td><td colspan="2">Two 2 1/2" Crushed Stone Base Courses</td></tr> <tr><td>Subbase</td><td colspan="2">24" Crushed Gravel</td></tr> </table>	Travellane	20	40	Roadway	28	44	Lane Count	2	4	Base	Two 2 1/2" Crushed Stone Base Courses		Subbase	24" Crushed Gravel		<table border="1"> <tr><td>Travellane</td><td>44</td><td>54</td><td>56</td><td>20</td><td>24</td><td>22</td><td>20</td></tr> <tr><td>Roadway</td><td>44</td><td>54</td><td>56</td><td>20</td><td>24</td><td>22</td><td>20</td></tr> <tr><td>Lane Count</td><td>4</td><td>4</td><td>4</td><td>2</td><td>2</td><td>2</td><td>2</td></tr> <tr><td>Base</td><td colspan="2">4" Plant Mix</td><td colspan="2">8" Plant Mix</td><td colspan="3"></td></tr> <tr><td>Subbase</td><td colspan="2">21" Cr. Gravel</td><td colspan="2">24" Crushed Gravel</td><td colspan="3"></td></tr> </table>	Travellane	44	54	56	20	24	22	20	Roadway	44	54	56	20	24	22	20	Lane Count	4	4	4	2	2	2	2	Base	4" Plant Mix		8" Plant Mix					Subbase	21" Cr. Gravel		24" Crushed Gravel				
Travellane	20	40	
Roadway	28	44	
Lane Count	2	4	
Base	Two 2 1/2" Crushed Stone Base Courses	
Subbase	24" Crushed Gravel	
Travellane	44	54	56	20	24	22	20	
Roadway	44	54	56	20	24	22	20	
Lane Count	4	4	4	2	2	2	2	
Base	4" Plant Mix		8" Plant Mix	
Subbase	21" Cr. Gravel		24" Crushed Gravel	

Curves	<table border="1"> <tr><td>1</td><td>5</td><td>4.5</td><td>2</td><td>3.4</td><td>3.8</td><td>5</td></tr> </table>	1	5	4.5	2	3.4	3.8	5
1	5	4.5	2	3.4	3.8	5		

Grades	+7.0
--------	------

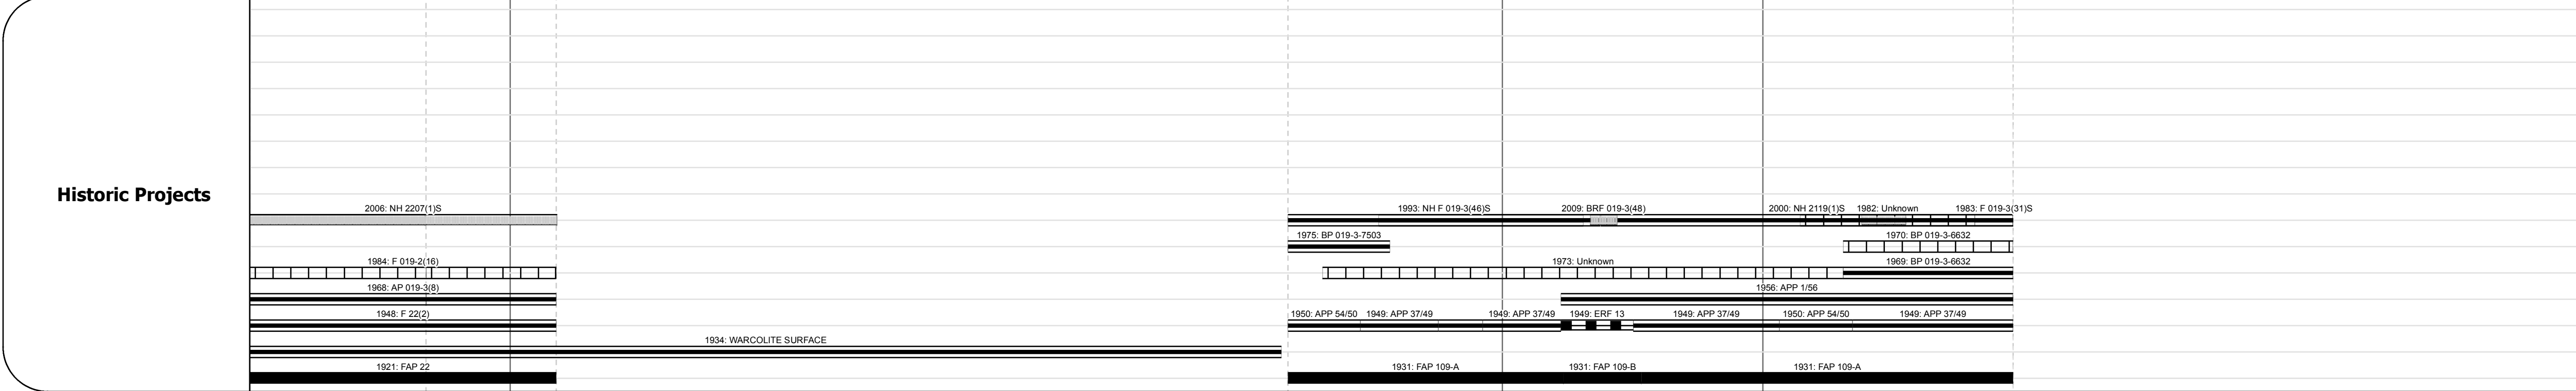


Maintenance Garage	District 3 - Clarendon Garage District 3 - Mendon Garage
--------------------	--

Traffic Counters	56422 56522/26466 562066
------------------	--------------------------

Functional Class	2 14 14 2
------------------	-----------

Speed Zone	45 40 40 40
------------	-------------

ADT Counts	<table border="1"> <tr><td>2012</td><td>13400</td><td>16200</td><td>19100</td><td>21500</td><td>22300</td><td>27600</td></tr> <tr><td>2011</td><td>14000</td><td>17400</td><td>20600</td><td>21800</td><td>22600</td><td>26500</td></tr> <tr><td>2010</td><td>14800</td><td>18600</td><td>22000</td><td>22000</td><td>22800</td><td>25900</td></tr> <tr><td>2009</td><td>14600</td><td>18500</td><td>21800</td><td>21800</td><td>22600</td><td>26100</td></tr> <tr><td>2008</td><td>14500</td><td>18300</td><td>21600</td><td>21600</td><td>22400</td><td>26300</td></tr> </table>	2012	13400	16200	19100	21500	22300	27600	2011	14000	17400	20600	21800	22600	26500	2010	14800	18600	22000	22000	22800	25900	2009	14600	18500	21800	21800	22600	26100	2008	14500	18300	21600	21600	22400	26300
2012	13400	16200	19100	21500	22300	27600																														
2011	14000	17400	20600	21800	22600	26500																														
2010	14800	18600	22000	22000	22800	25900																														
2009	14600	18500	21800	21800	22600	26100																														
2008	14500	18300	21600	21600	22400	26300																														

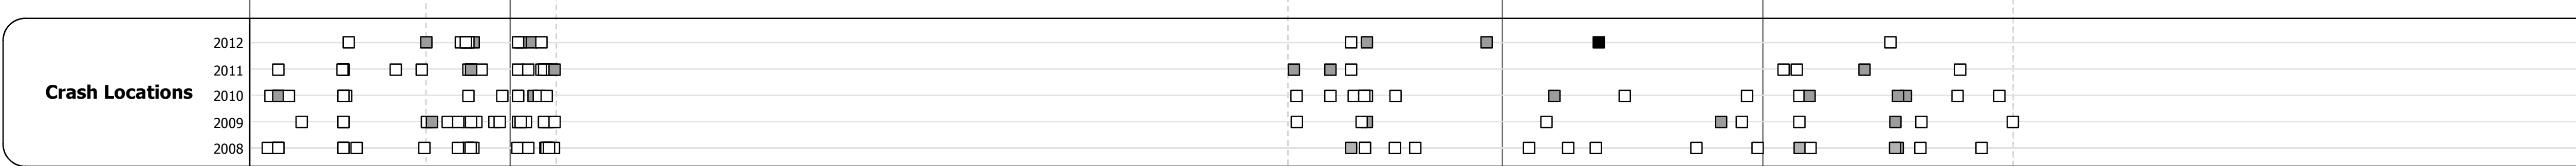

<b>Historic Projects</b> Retreatment, Resurface, Bituminous, Concrete, Unknown, Bituminous Mix, Skimny Mix, Bituminous Seal, Gravel, Surface Treated Gravel, Plant Mix, Reclaimed Base and Bituminous Concrete, Concrete	<b>Functional Class</b> 1, 2, 3, 4, 5, 6, 7, 8, 9, 10, 11, 12, 13, 14, 15, 16, 17, 18, 19	<b>Curves</b> Left, Right	<b>Road Widths</b> (ft)	<b>Traffic Counters</b> (counter ID)	<b>AADT</b> (count)	<b>Crash Locations</b> Fatal, Injury, Property Damage Only, Unknown Crash Type	<b>Mileage by Functional Class By Sheet</b> 019-3 2 - Rural - Principal Arterial 1,494 019-3 14 - Urban - Principal Arterial - Other 2,467	<b>Mileage by Town By Sheet</b> RUTLAND TOWN - U007-1120 3.961 of 3.961	<b>DISTRICT</b> 3	<b>TOWN</b> RUTLAND TOWN	<b>Date:</b> 05/22/14	<b>ROUTE</b> US-7 ETE mileage: 63.484 to 67.445
<b>Total Mileage: 3.961 mi</b>								<b>Total Mileage: 3.961 mi</b>	<b>1 of 1</b> TWN mileage: 0.0 to 3.961			