





Route Log Progress Chart

DRAFT

Please Note: Errors and Omissions May Exist.
Contact the VTrans Mapping Unit with questions or concerns.

DISTRICT	TOWN	ROUTE
4	BRAINTREE	VT-12

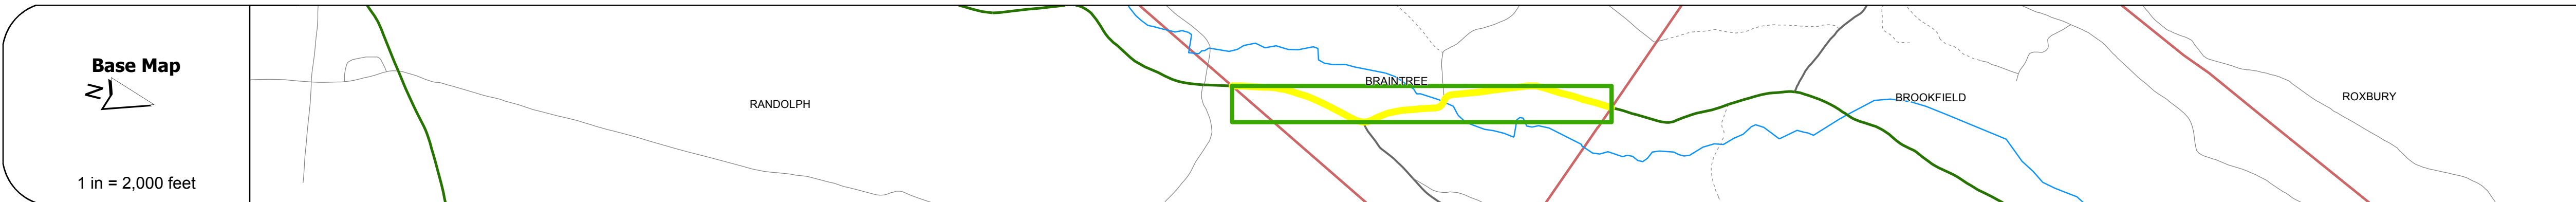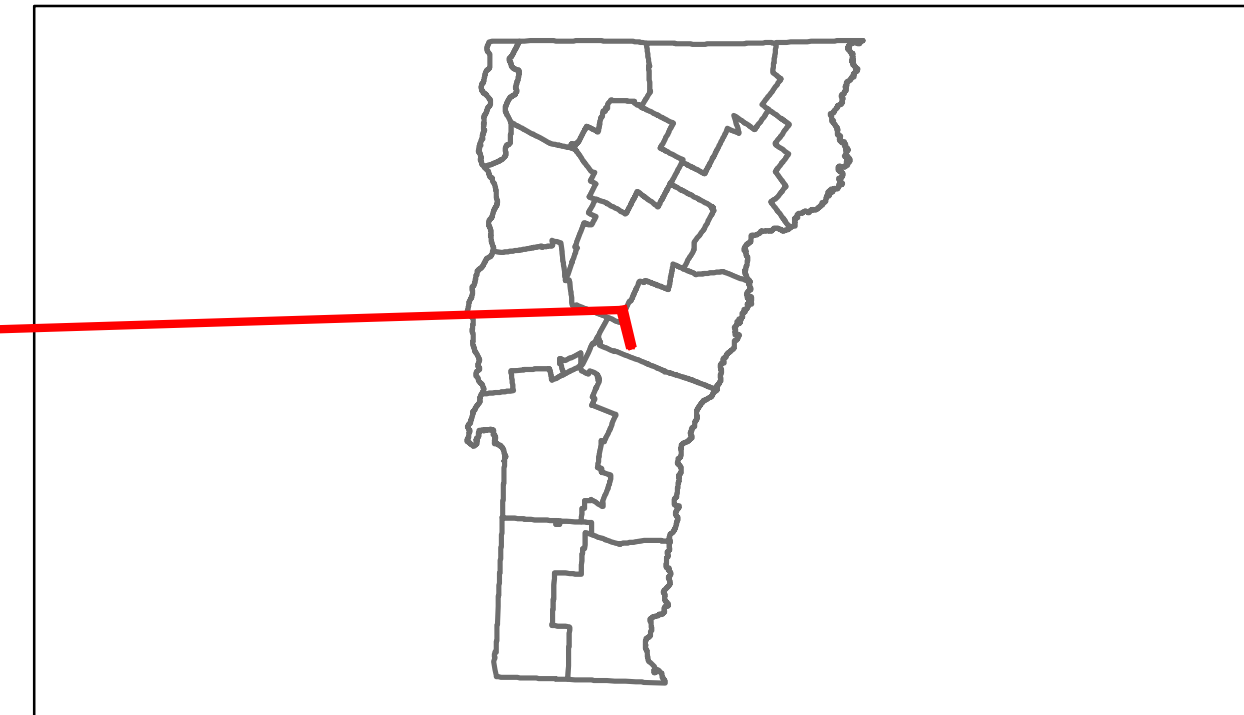

Road Widths	Travellane: 20'
Roadway	24'
Lane Count	2
Base	12'-18"
Subbase	

Curves	3, 4, 15, 40, 50, 8
---------------	---------------------

Grades	
---------------	--

Historic Projects	<ul style="list-style-type: none"> 1997: STP 960211S 1976: Unknown 1936: FAP 113-C
--------------------------	---

Maintenance Garage	District 4 - Randolph Garage
---------------------------	------------------------------

Traffic Counters	
-------------------------	--

Functional Class	7
-------------------------	---

Speed Zone	30
-------------------	----

AADT Counts	<table border="1"> <tr><td>2012</td><td>1300</td><td>570</td></tr> <tr><td>2011</td><td>1300</td><td>570</td></tr> <tr><td>2010</td><td>1300</td><td>560</td></tr> <tr><td>2009</td><td>1300</td><td>580</td></tr> <tr><td>2008</td><td>1200</td><td>590</td></tr> </table>	2012	1300	570	2011	1300	570	2010	1300	560	2009	1300	580	2008	1200	590
2012	1300	570														
2011	1300	570														
2010	1300	560														
2009	1300	580														
2008	1200	590														

Crash Locations	<table border="1"> <tr><td>2012</td><td></td></tr> <tr><td>2011</td><td></td></tr> <tr><td>2010</td><td>□</td></tr> <tr><td>2009</td><td></td></tr> <tr><td>2008</td><td>□</td></tr> </table>	2012		2011		2010	□	2009		2008	□
2012											
2011											
2010	□										
2009											
2008	□										

DESCRIPTION BLOCK

Culvert 46:
Culvert - 1936
Structure No. 300241004609021
Length: 13'
Under Clearance: 11.0'
Facility Carried: VT12
Bridge Type: CONC.SLAB W/CONC.BOX
Features Intersected: BROOK
Maintenance: State

Bridge 47:
Tee Beam - 1928
Structure No. 200241004709022
Length: 26'
Width: 31.1'
Facility Carried: VT 00012 ML
Bridge Type: T-BMULTI PLT ARCH
Features Intersected: AYERS BROOK
Surface: Bituminous
Maintenance/Ownership: State

Culvert 48:
Culvert - 1936
Structure No. 300241004809021
Length: 12'
Under Clearance: 4.0'
Facility Carried: VT12
Bridge Type: CONCRETE BOX
Features Intersected: FARNSWORTH BROOK
Maintenance: State

Historic Projects <ul style="list-style-type: none"> Retreatment Resurface Unknown Bituminous Mix Skimny Mix Bituminous Seal Gravel Surface Treated Gravel Plant Mix Reclaimed Base and Bituminous Concrete Concrete 	Functional Class <ul style="list-style-type: none"> 1 (Blue) 2 (Red) 3 (Green) 4 (Yellow) 5 (Cyan) 6 (Magenta) 7 (Black) 8 (Light Blue) 9 (Light Red) 10 (Light Green) 11 (Light Yellow) 12 (Light Cyan) 13 (Light Magenta) 14 (Light Black) 15 (Light Light Blue) 16 (Light Light Red) 17 (Light Light Green) 18 (Light Light Yellow) 19 (Light Light Cyan) 	Curves <ul style="list-style-type: none"> Left Right 	Road Widths (ft)	AADT (count)	Mileage by Functional Class By Sheet 0241 7 - Rural - Major collector 1.556	Mileage by Town By Sheet BRAINTREE - V012-0902 1.556 of 1.556	DISTRICT 4	TOWN BRAINTREE	Date: 05/22/14	ROUTE VT-12 ETE mileage: 36.882 to 38.438
Speed Zones 25, 30, 35, 40, 45, 50, 55, 60, 65						Total Mileage: 1.556 mi		Total Mileage: 1.556 mi		1 of 1 TWN mileage: 0.0 to 1.556