





# Route Log Progress Chart

**DRAFT**

Please Note: Errors and Omissions May Exist.  
Contact the VTrans Mapping Unit with questions or concerns.

DISTRICT	TOWN	ROUTE
4	GRANVILLE	VT-12A

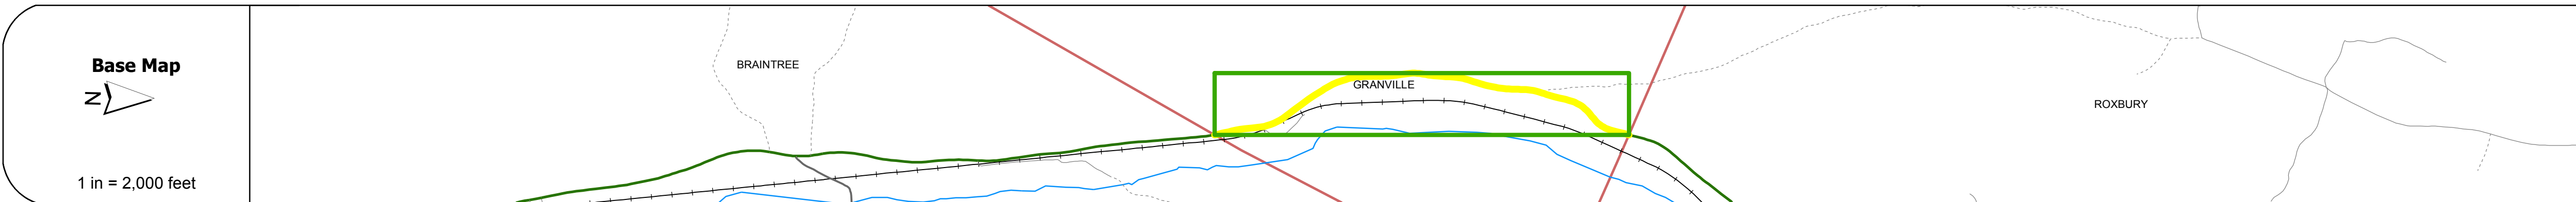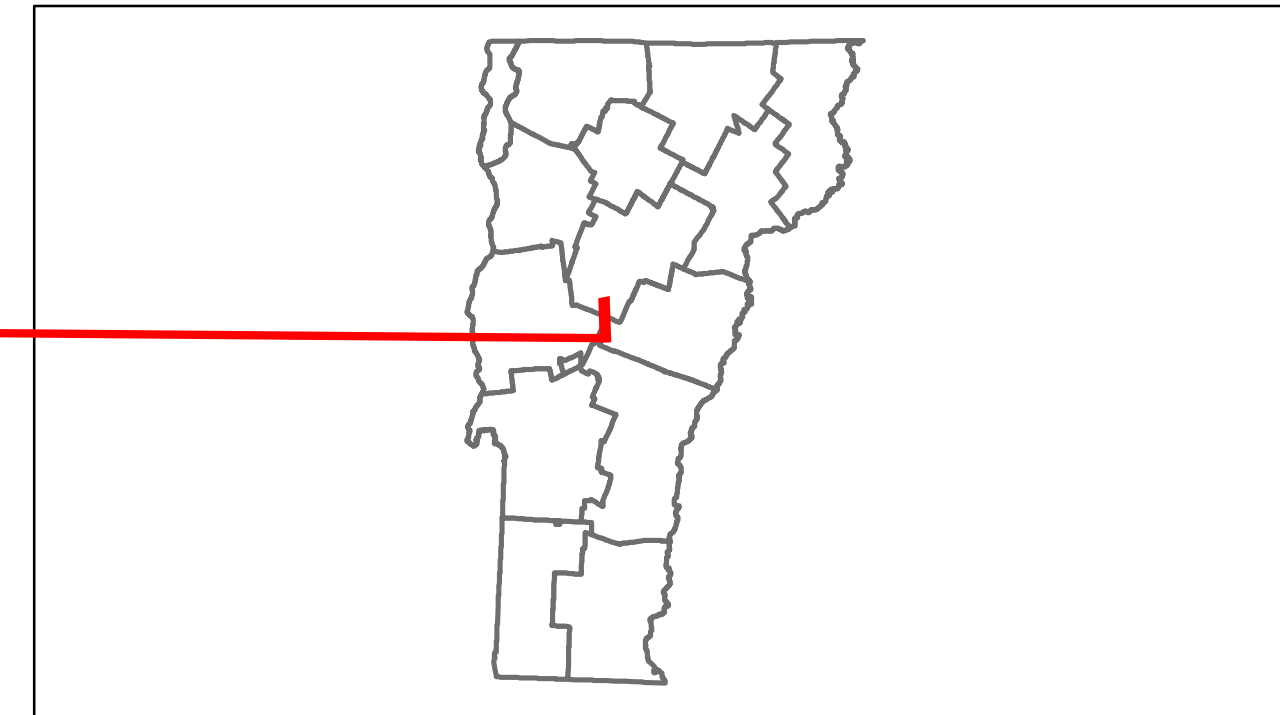

## DESCRIPTION BLOCK

**Bridge 12:**  
Slab - 1929  
Structure No. 200187001201072  
Length: 24'  
Width: 25.2'  
Facility Carried: VT 0012AALT  
Bridge Type: CONCRETE SLAB  
Features Intersected: E. GRANVILLE BROOK  
Surface: Bituminous  
Maintenance/Ownership: State

**Bridge 13:**  
Slab - 1927  
Structure No. 300187001301071  
Length: 24'  
Width: 21.4'  
Under Clearance: 3.0'  
Facility Carried: VT12A  
Bridge Type: CONCRETE SLAB  
Features Intersected: E GRANVILLE BROOK  
Surface: Bituminous  
Maintenance: State

**Bridge 14:**  
Slab - 1990  
Structure No. 300187001401071  
Length: 24'  
Width: 32.3'  
Under Clearance: 8.0'  
Facility Carried: VT12A  
Bridge Type: CONCRETE SLAB  
Features Intersected: SANDUSKY BROOK  
Surface: Bituminous  
Maintenance: State

<b>Road Widths</b>	Travellane: 18'
Roadway: 20'	
Lane Count: 2	
Base: 12'-18"	
Subbase: 12'-18"	

<b>Curves</b>	3, 5, 5, 10, 3, 3, 9, 7, 10, 4
---------------	--------------------------------

<b>Grades</b>	
---------------	--

<b>Historic Projects</b>	<ul style="list-style-type: none"> <li>1991: PMA 9223</li> <li>1987: Unknown</li> <li>1984: HMA 2535</li> <li>1980: Unknown</li> <li>1973: Unknown</li> <li>1949: S 14541</li> </ul>
--------------------------	--

<b>Maintenance Garage</b>	District 4 - Randolph Garage
---------------------------	------------------------------

<b>Traffic Counters</b>	9 S6A130
-------------------------	-------------

<b>Functional Class</b>	7
-------------------------	---

<b>Speed Zone</b>	40
-------------------	----

<b>AADT Counts</b>	2012: 480
2011: 480	
2010: 470	
2009: 460	
2008: 450	

<b>Crash Locations</b>	2012: 0
2011: 0	
2010: 1	
2009: 0	
2008: 0	

<b>Historic Projects</b> Retreatment, Resurface, Unknown, Bituminous Mix, Skimmy Mix, Bituminous Seal, Bituminous Concrete, Concrete, Gravel, Surface Treated Gravel, Plant Mix, Reclaimed Base and Bituminous Concrete, Concrete	<b>Functional Class</b> 1, 2, 3, 4, 5, 6, 7, 8, 9, 10, 11, 12, 13, 14, 15, 16, 17, 18, 19	<b>Curves</b> Left, Right	<b>Road Widths</b> (ft)	<b>Traffic Counters</b> (counter ID)	<b>AADT</b> (count)	<b>Crash Locations</b> Fatal, Injury, Property Damage Only, Unknown Crash Type	<b>Mileage by Functional Class By Sheet</b> 0187 7 - Rural - Major collector 1.687	<b>Mileage by Town By Sheet</b> GRANVILLE - V012A0107 1.687 of 1.687	<b>DISTRICT</b> 4	<b>TOWN</b> GRANVILLE	<b>Date:</b> 05/22/14	<b>ROUTE</b> VT-12A ETE mileage: 8.464 to 10.151
						<b>1 of 1</b> TWN mileage: 0.0 to 1.687	<b>Total Mileage: 1.687 mi</b>		<b>Total Mileage: 1.687 mi</b>			