





# Route Log Progress Chart

**DRAFT**

Please Note: Errors and Omissions May Exist.  
Contact the VTrans Mapping Unit with questions or concerns.

DISTRICT	TOWN	ROUTE
4	RANDOLPH	VT-14

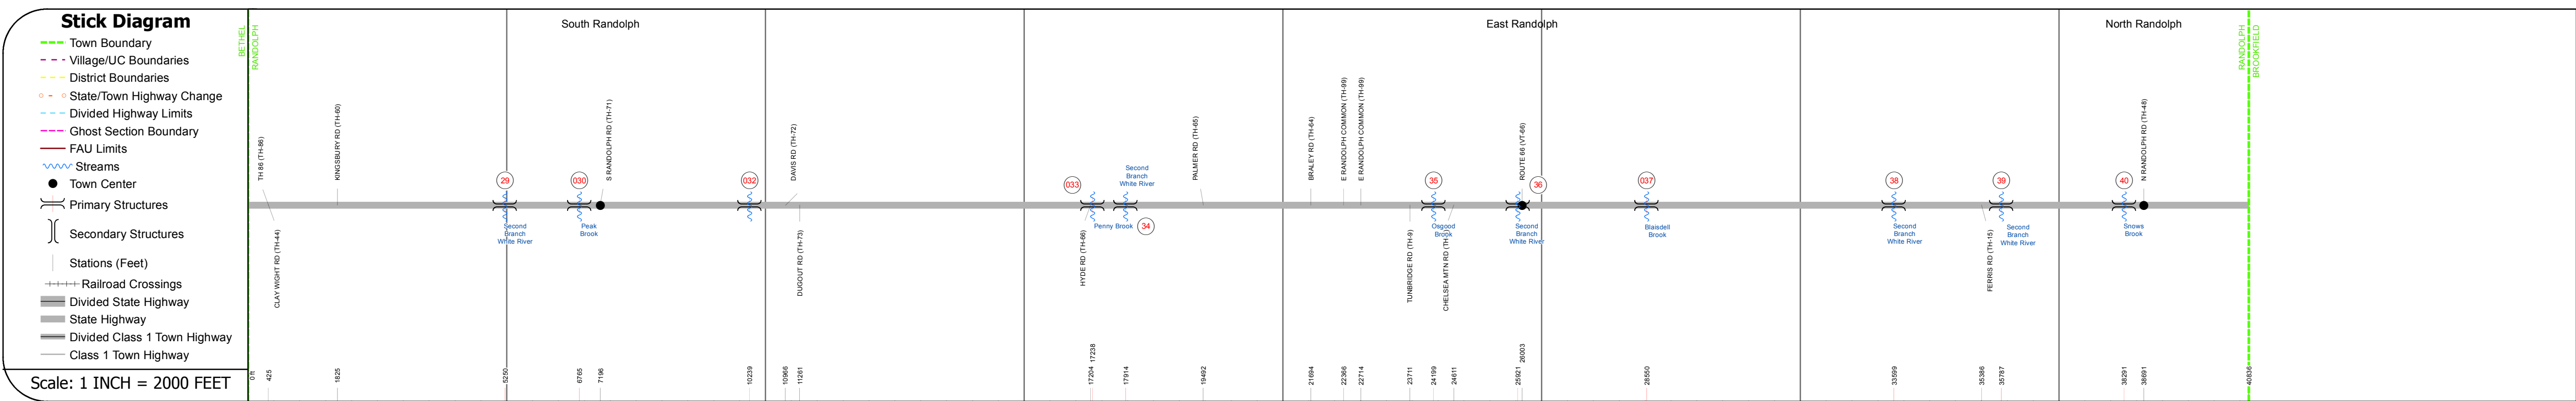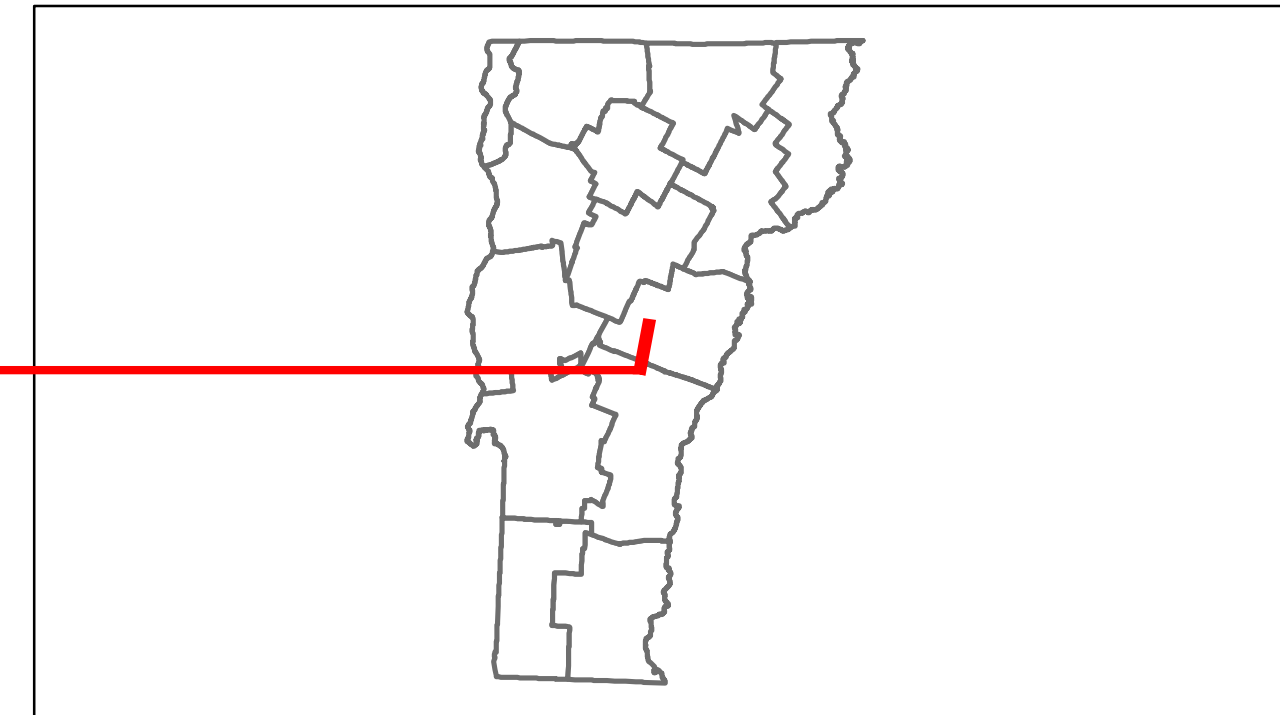

Travellane	Roadway	Lane Count	Base	Subbase
16	22	2	3" Bit Conc.	24" Gravel
20	22	2	3" Bit Conc.	24" Gravel
19	21	2	3" Bit Conc.	24" Gravel
18	22	2	3" Bit Conc.	24" Gravel

Curves	Grades
4, 6, 6, 5, 9, 4, 6, 4, 4, 5, 8, 5, 5, 5, 6, 59.6, 10, 4, 7, 5, 5, 8, 7, 4, 5, 6.7, 4, 4, 3, 6	8.0, 7.0, 9.0

Historic Projects
<ul style="list-style-type: none"> <li>1993 STP 83201S</li> <li>1996 BRS 0147(4)</li> <li>1983 RS 0147(9)</li> <li>1976 Unknown</li> <li>1946 ST 08P3</li> <li>1930 ST</li> <li>1931 ST 80L-129C</li> <li>1996 BRS 0147(14)</li> </ul>

Maintenance Garage
District 4 - Randolph Garage

Traffic Counters
50N125, 50N119, 50N124

Functional Class
7

Speed Zone
40, 35, 40

ADT Counts	2012	2011	2010	2009	2008
	750	750	740	740	730
	1100	1100	1100	1100	1100
	1400	1400	1400	1400	1400
	790	800	810	860	950

Crash Locations	2012	2011	2010	2009	2008
	□	□	□	□	□
	□	□	□	□	□
	□	□	□	□	□
	□	□	□	□	□

DESCRIPTION BLOCK	
<p><b>Bridge 29:</b> Tee Beam - 1927 Structure No. 200147002909092 Length: 77' Width: 20.4' Facility Carried: VT 00014 ML Bridge Type: 2 SP CONC. T-BEAM Features Intersected: 2ND BRANCH WHITE R. Surface: Bituminous Maintenance/Ownership: State</p>	<p><b>Bridge 40:</b> Tee Beam - 1928 Structure No. 200147004009092 Length: 34' Width: 20.5' Facility Carried: VT 00014 ML Bridge Type: CONCRETE T-BEAM Features Intersected: SNOWS BROOK Surface: Bituminous Maintenance/Ownership: State</p>
<p><b>Culvert 30:</b> Culvert - 1928 Structure No. 300147003009091 Length: 15' Under Clearance: 1.0' Facility Carried: VT14 Bridge Type: CONCRETE BOX Features Intersected: PEAK BROOK Maintenance: State</p>	<p><b>Culvert 32:</b> Culvert - 1931 Structure No. 300147003209091 Length: 9' Under Clearance: 7.0' Facility Carried: VT 14 Bridge Type: CONCRETE BOX Features Intersected: BROOK Maintenance: State</p>
<p><b>Bridge 33:</b> Slab - 1932 Structure No. 300147003309091 Length: 18' Width: 20.5' Under Clearance: 11.0' Facility Carried: VT14 Bridge Type: CONCRETE SLAB Features Intersected: PENNY BROOK Surface: Bituminous Maintenance: State</p>	<p><b>Bridge 34:</b> Stringer/multi-beam or girder - 1995 Structure No. 200147003409092 Length: 62' Width: 32.6' Facility Carried: VT 00014 ML Bridge Type: ROLLED BEAM Features Intersected: 2ND BRANCH WHITE R. Surface: Bituminous Maintenance/Ownership: State</p>
<p><b>Bridge 35:</b> Tee Beam - 1933 Structure No. 200147003509092 Length: 43' Width: 24.8' Facility Carried: VT 00014 ML Bridge Type: CONCRETE T-BEAM Features Intersected: OSGOOD BROOK Surface: Bituminous Maintenance/Ownership: State</p>	<p><b>Bridge 36:</b> Stringer/multi-beam or girder - 1989 Structure No. 200147003609092 Length: 58' Width: 38.0' Facility Carried: VT 00014 ML Bridge Type: ROLLED BEAM Features Intersected: 2ND BRANCH WHITE R. Surface: Bituminous Maintenance/Ownership: State</p>
<p><b>Culvert 37:</b> Culvert - 1932 Structure No. 300147003709091 Length: 12' Width: 22.5' Under Clearance: 8.0' Facility Carried: VT 14 Bridge Type: CONCRETE BOX Features Intersected: BLAISDELL BROOK Maintenance: State</p>	<p><b>Bridge 38:</b> Tee Beam - 1932 Structure No. 200147003809092 Length: 95' Width: 20.8' Facility Carried: VT 00014 ML Bridge Type: 3 SPAN CONC T-BEAM Features Intersected: 2ND BRANCH WHITE R. Surface: Bituminous Maintenance/Ownership: State</p>
<p><b>Bridge 39:</b> Stringer/multi-beam or girder - 1996 Structure No. 200147003909092 Length: 89' Width: 32.8' Facility Carried: VT 00014 ML Bridge Type: WELDED GIRDER Features Intersected: 2ND BRANCH WHITE R. Surface: Bituminous Maintenance/Ownership: State</p>	

Historic Projects	Functional Class	Curves	Road Widths	ADT	Mileage by Functional Class By Sheet	Mileage by Town By Sheet	DISTRICT	TOWN	Date: 05/22/14	ROUTE
<ul style="list-style-type: none"> <li>Retreatment</li> <li>Resurface</li> <li>Unknown</li> <li>Bituminous Mix</li> <li>Skimny Mix</li> <li>Bituminous Seal</li> <li>Gravel</li> <li>Surface Treated Gravel</li> <li>Plant Mix</li> <li>Reclaimed Base and Bituminous Concrete</li> <li>Concrete</li> </ul>	<ul style="list-style-type: none"> <li>1 - 17</li> <li>2 - 19</li> <li>6 - 16</li> <li>Speed Zones: 25, 30, 35, 40, 45, 50, 55, 60, 65</li> </ul>	<ul style="list-style-type: none"> <li>Left</li> <li>Right</li> <li>Grades: grade up, grade down</li> </ul>	<ul style="list-style-type: none"> <li>Traffic Counters (counter ID)</li> </ul>	<ul style="list-style-type: none"> <li>Crash Locations: Fatal, Injury, Property Damage Only, Unknown Crash Type</li> </ul>	<ul style="list-style-type: none"> <li>0147 7 - Rural - Major collector 7.734</li> <li>Total Mileage: 7.734 mi</li> </ul>	<ul style="list-style-type: none"> <li>RANDOLPH - V014-0909 7.734 of 7.734</li> <li>Total Mileage: 7.734 mi</li> </ul>	4	RANDOLPH	1 of 1 TWN mileage: 0.0 to 7.734	VT-14 ETE mileage: 25.432 to 33.166