rans Working to Get You There Vermont Agency of Transportation

Route Log Progress Chart

Base Map				
		EAST		
		EAST MONTPELIER		
		,		
1 in = 0.5 miles				
Stick Diagram	£			
Town Boundary	ITPELI			
District Boundaries	ST MOR	ŝ		
• - • State/Town Highway Change	e ă	40 (TH-	ę.	
 – – Divided Highway Limits – – Ghost Section Boundary 		RIDGE F	É Gr	
FAU Limits		LIGHTENING RIDGE RD (TH-2)	PEKN BROOK RD (TH-3)	
StreamsTown Center		(073) ^{Fg}		
Primary Structures			<u>ي</u>	
) Secondary Structures		88	S Pekin Brook	22)
Stations (Feet)		MAX GRAY RD (TH-38)		1.HL) QX
Railroad Crossings		GRAY F		ROOK
Divided State Highway		N N N N N N N N N N N N N N N N N N N		STILL BROOK RD (TH-52)
State Highway Divided Class 1 Town Highw	av			
Class 1 Town Highway	~ y		00 1001	
Scale: 1 INCH = 2000 FEE	Т	0 ft - 2513 - 4399	60 66	- 1202
Travell		<u></u>		
Road Widths Lane Co		<u>د</u>		
	ase	•		
Subb	ase			
				-
Curves		10	6 4 6	<u>6</u> 8 4 3
		-7.7		
Grades		-7.7		
Historic Projects				
		1978: Unknown		
		1940: ST 1	44-M	1941: ST 144-N
Maintenance Garag	е			
Traffic Counters		ор 56W11	3	
Functional Class				
Speed Zone				
		. 3300		
2	012	 ≼ 3300 3600 	→ → →	
	011	◄ 3000 3900	×	
AADT Counts 2	010	•	→ 	
2	009	◀ 3900	→ 	
2	008	◀3800	→	
(7	012			
	011			
	010	0		
-	009			
	009			
	000			

	Historic Projects	Functional Class	Curves	Road Widths	AADT	Mileage by Functional Class By Sheet		Mileage by Town By Sh	eet
Retreatmen	Concrete	⊢ <u></u> + 1 − 7 − 12 − 17	Left	(ft)	(count)	037-2 6 - Rural - Minor Arterial	6.902	CALAIS - V014-1205	6.902 of 6.902
Resurface	Bituminous Surface Treated Gravel	—— 2 —— 8 —— 14 —— 19	- Right						
Unknown	Mix Macadam Plant Mix	6 11 16	Grades	Traffic Counters	Crash Locations				
Skinny Mix	Cold Plane and Reclaimed Base	Speed Zones	grade up	(counter ID)	Fatal Property Damage Only				
Bituminous	Seal Concrete Concrete	- SPEED SPEED SPEED SPEED SPEED SPEED SPEED SPEED	grade down	Ŷ	☐ Injury ☐ Unknown Crash Type				
	Concrete	LIMIT LIMIT LIMIT LIMIT LIMIT 25 30 35 40 45 50 55 60 65				Total M	lileage: 6.902 mi		Total Mileage: 6.902 mi


For More Information Contact - Vermont Agency of Transportation, Policy, Planning and Intermodal Development Division - Mapping Unit, 1 National Life Drive, Montpelier, VT 05633-5001 Telephone: 802-828-2600.

DRAFT	DISTRICT
-------	----------

6

Please Note: Errors and Omissions May Exist. Contact the VTrans Mapping Unit with questions or concerns.

CALAIS WOODBURY East Calais 080 81 Carr Brook 77 (82) \leq S Kingsbury Brook S Kingsbury Brook +4) 67) 66) 23638 23812 24316 28946 29263 2083 6) 24 <u>3 8 5 8 4</u> 5 6 4 10 7 6 3 4 +6.5 +5.8A +8.0 1983: F 037-2(5)S 1941: ST 144-P District 7 - No Montpelier Garage T S6W111 S6W112 SPEED LIMIT 35 2900 3000 2700 3000 3000 2700 3100 3000 2700 3200 2700 3100 3200 3100 2600 ____ -Ш

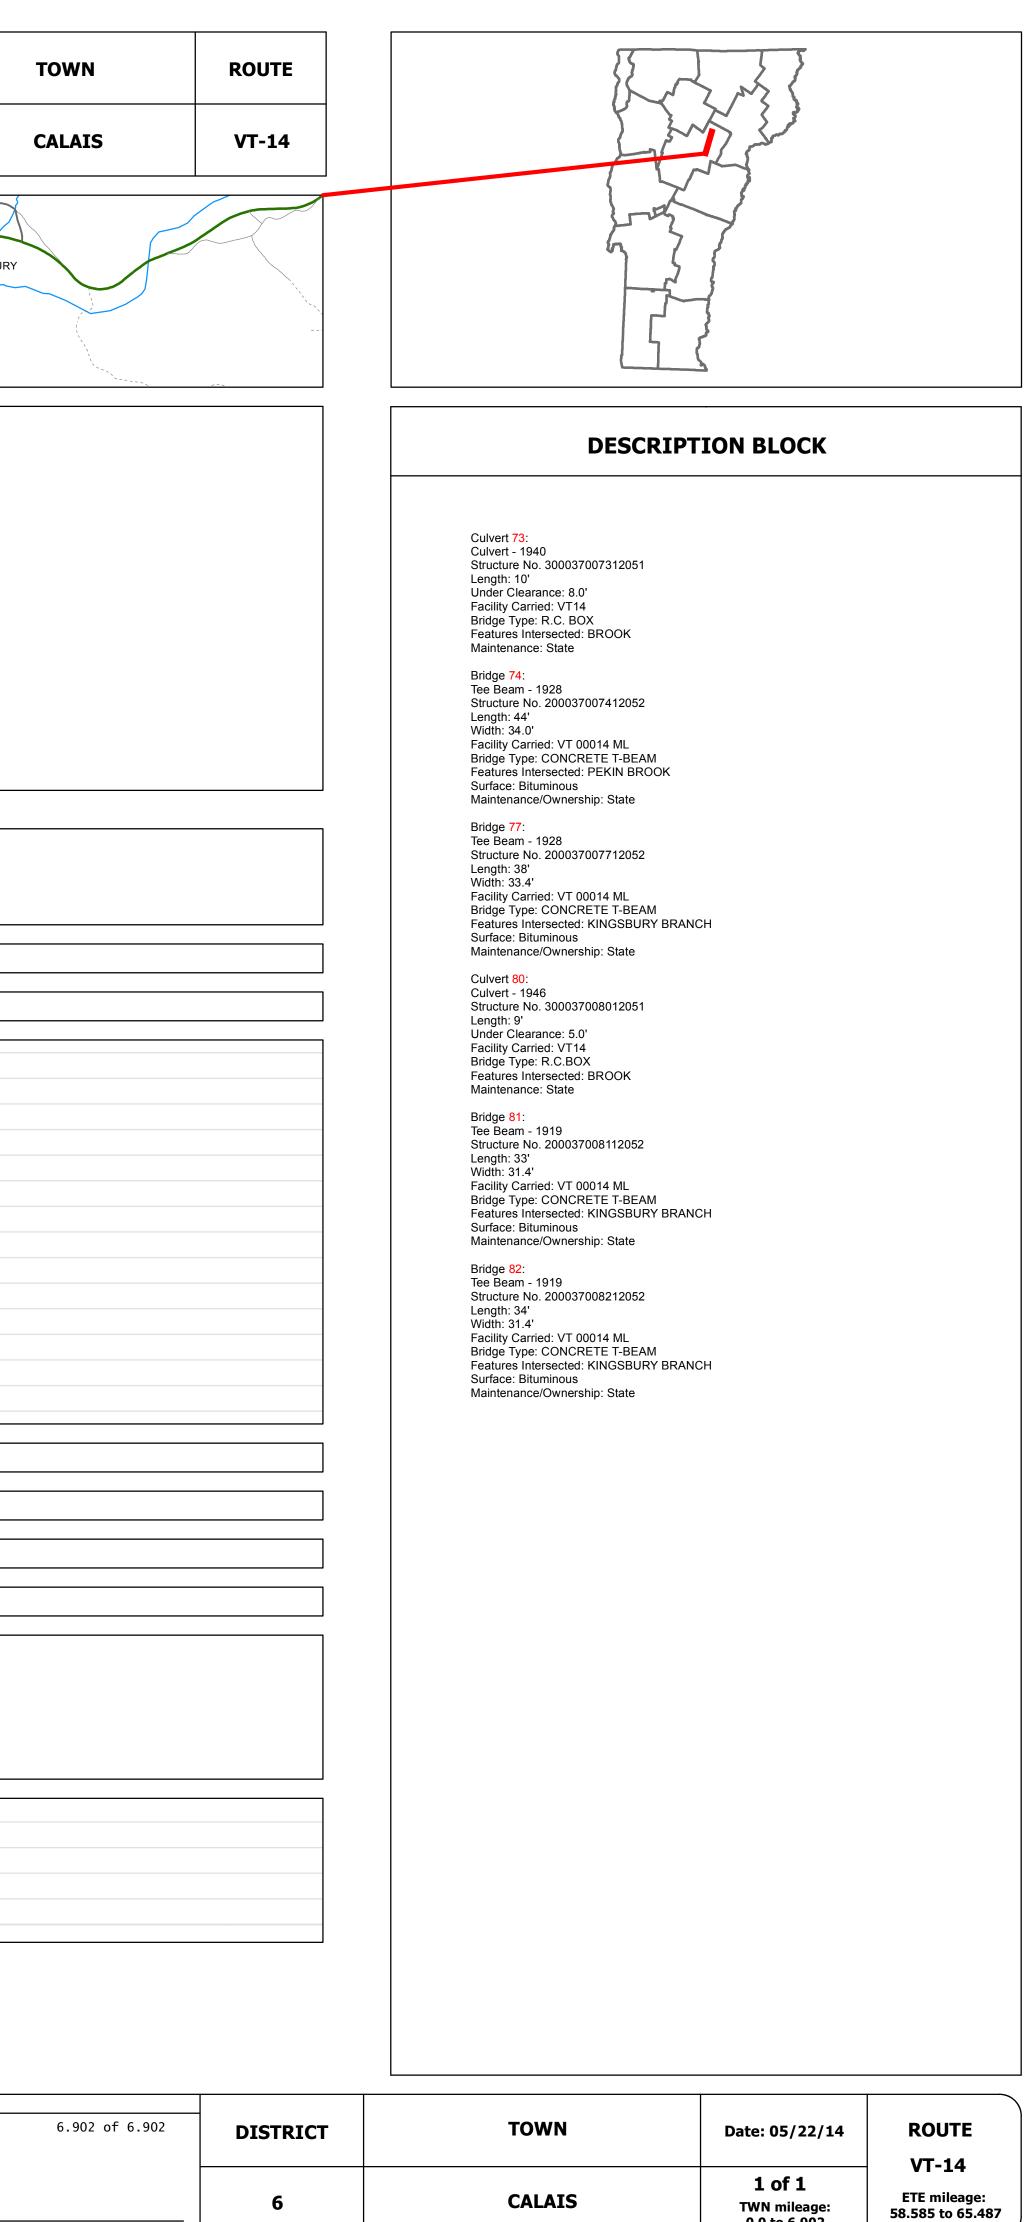

0.0 to 6.902