

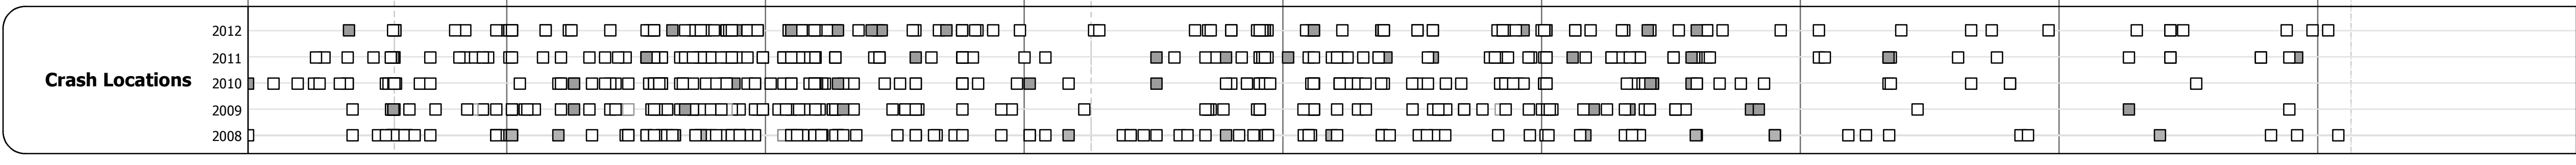
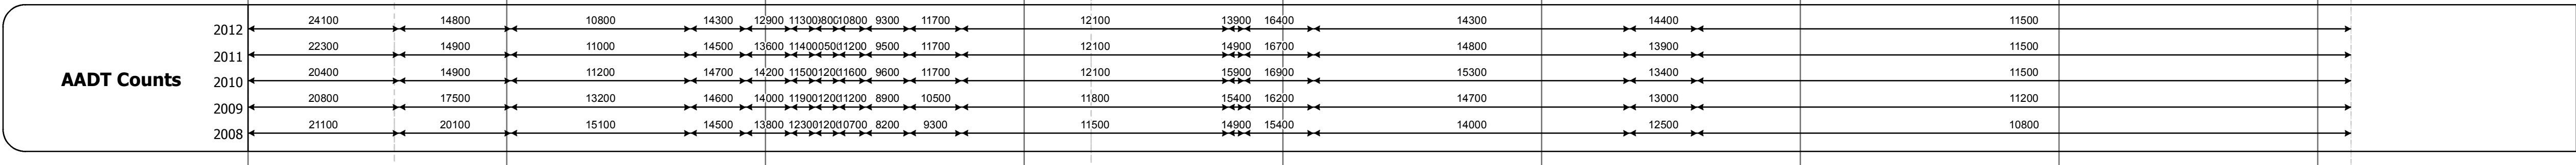
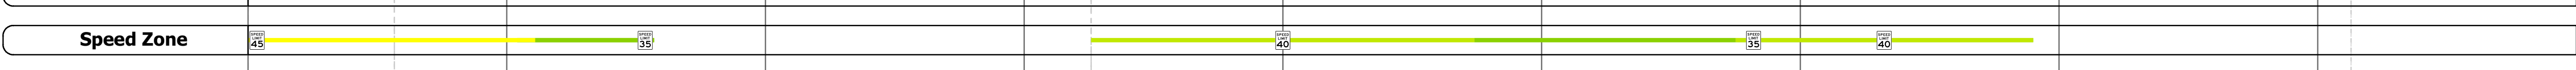
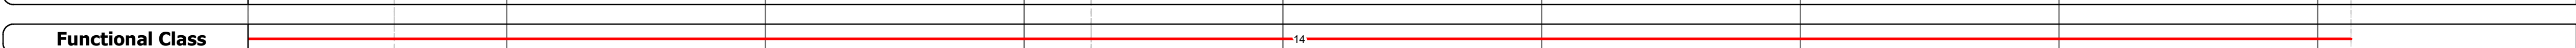
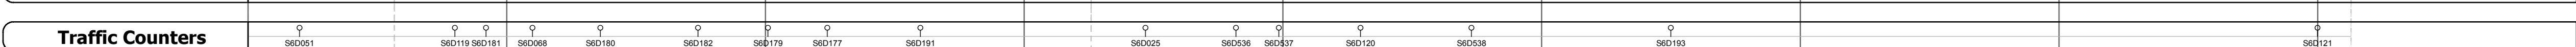
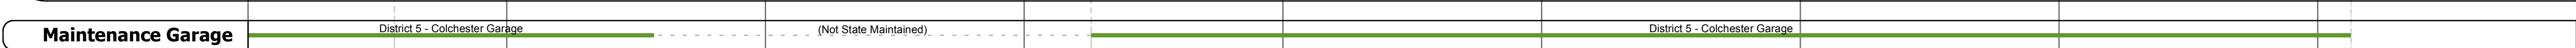
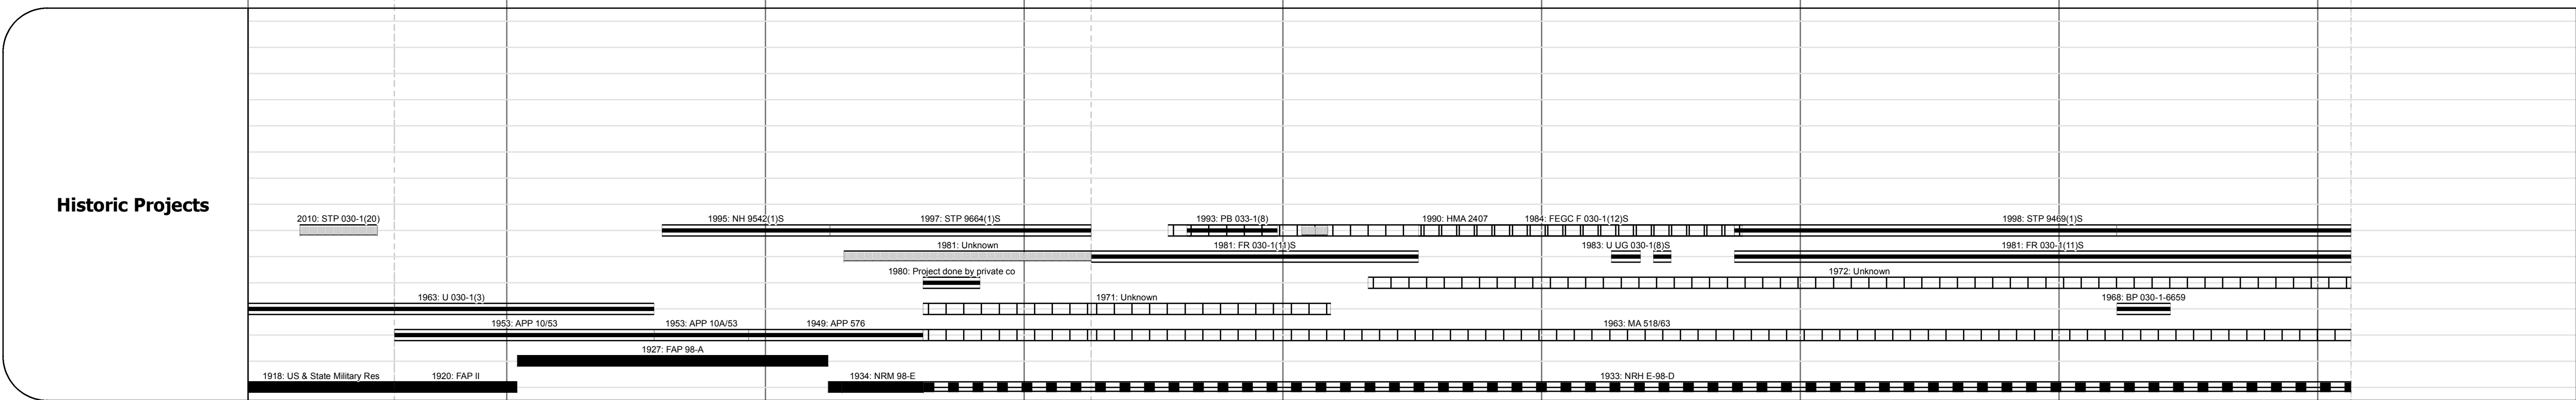
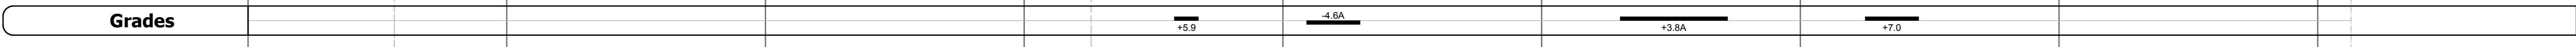
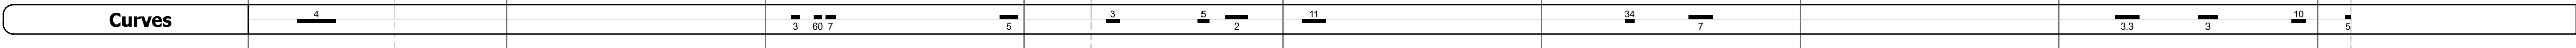
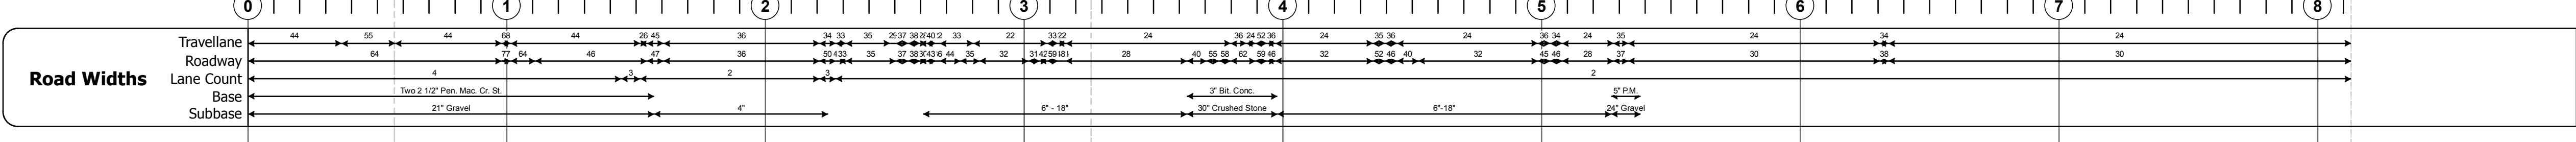
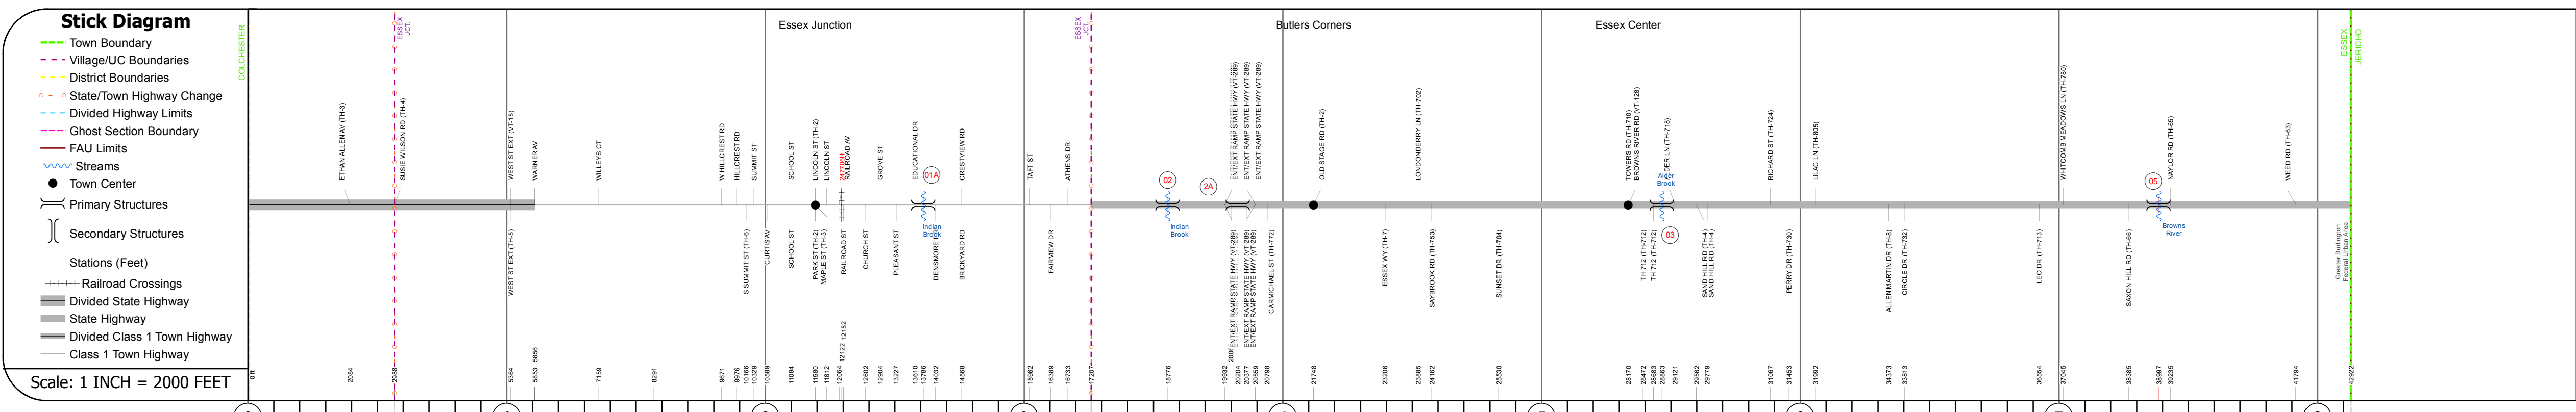


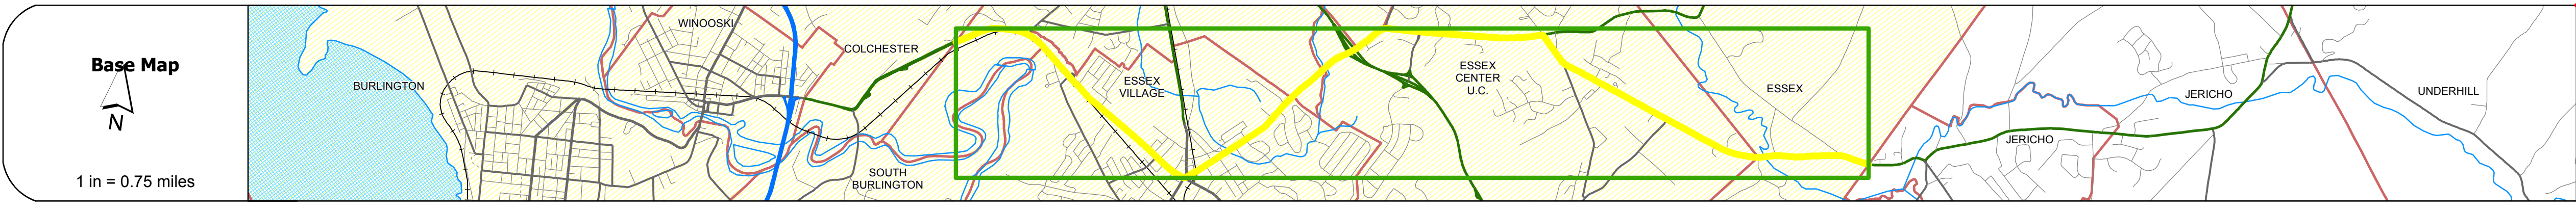

Route Log Progress Chart

DRAFT
Please Note: Errors and Omissions May Exist.
Contact the VTrans Mapping Unit with questions or concerns.

DISTRICT	TOWN	ROUTE
5	ESSEX	VT-15

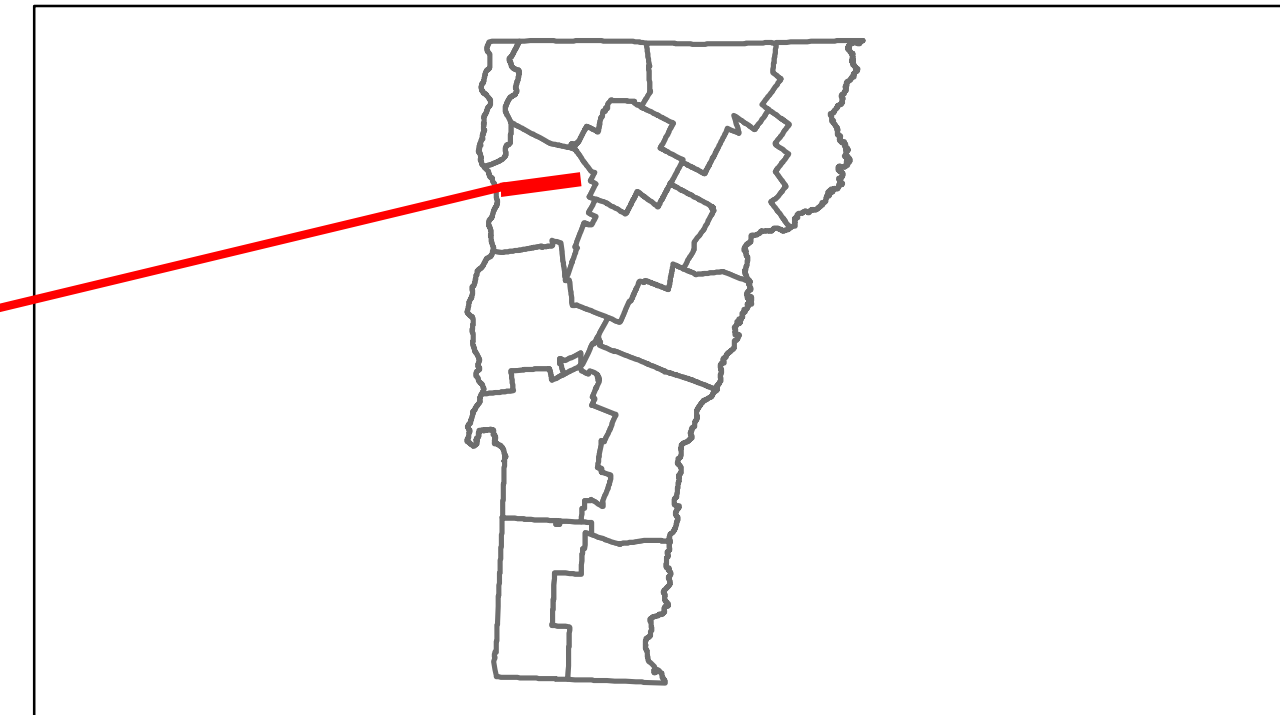

DESCRIPTION BLOCK
<p>Bridge 1A: Slab - 1929 Structure No. 300030001A04061 Length: 20' Width: 35.7' Under Clearance: 10.0' Facility Carried: VT 15 Bridge Type: CONCRETE SLAB Features Intersected: INDIAN BROOK Surface: Bituminous Maintenance: Town</p> <p>Culvert 2: Culvert - 1919 Structure No. 30003000204061 Length: 12' Under Clearance: 6.0' Facility Carried: VT 15 Bridge Type: R.C. BOX Features Intersected: INDIAN BROOK Maintenance: State</p> <p>Bridge 2A: Stringer/multi-beam or girder - 1993 Structure No. 200030002A04062 Length: 152' Width: 61.3' Under Clearance: 16.5' Facility Carried: VT 00015 ML Bridge Type: WELDED GIRDER Features Intersected: VT 15 OVER VT 289 Surface: Bituminous Maintenance/Ownership: State</p> <p>Culvert 3: Culvert - 1979 Structure No. 30003000304061 Length: 14' Under Clearance: 14.0' Facility Carried: VT 15 Bridge Type: MULTI PLATE PIPE Features Intersected: ALDER BROOK Maintenance: State</p> <p>Bridge 5: Stringer/multi-beam or girder - 1968 Structure No. 20003000504062 Length: 79' Width: 33.0' Facility Carried: VT 00015 ML Bridge Type: ROLLED BEAM Features Intersected: BROWNS RIVER Surface: Bituminous Maintenance/Ownership: State</p>

Historic Projects	Functional Class	Curves	Road Widths	AADT	Mileage by Functional Class By Sheet	Mileage by Town By Sheet	DISTRICT	TOWN	Date: 05/22/14	ROUTE
<ul style="list-style-type: none"> Retreatment Resurface Unknown Bituminous Mix Skimmy Mix Bituminous Seal Gravel Surface Treated Gravel Plant Mix Reclaimed Base and Bituminous Concrete Concrete 	<ul style="list-style-type: none"> 1 2 3 4 5 6 7 8 9 10 11 12 13 14 15 16 17 18 19 	<ul style="list-style-type: none"> Left Right 	<ul style="list-style-type: none"> (ft) 	<ul style="list-style-type: none"> (count) 	030-1 14 - Urban - Principal Arterial - other 8.129	ESSEX - V015-0406 8.129 of 8.129	5	ESSEX	1 of 1 TWN mileage: 0.0 to 8.129	VT-15 ETE mileage: 2.118 to 10.247
					Total Mileage: 8.129 mi	Total Mileage: 8.129 mi				