





Route Log Progress Chart

DRAFT

Please Note: Errors and Omissions May Exist.
Contact the VTrans Mapping Unit with questions or concerns.

DISTRICT	TOWN	ROUTE
9	BARTON	VT-16

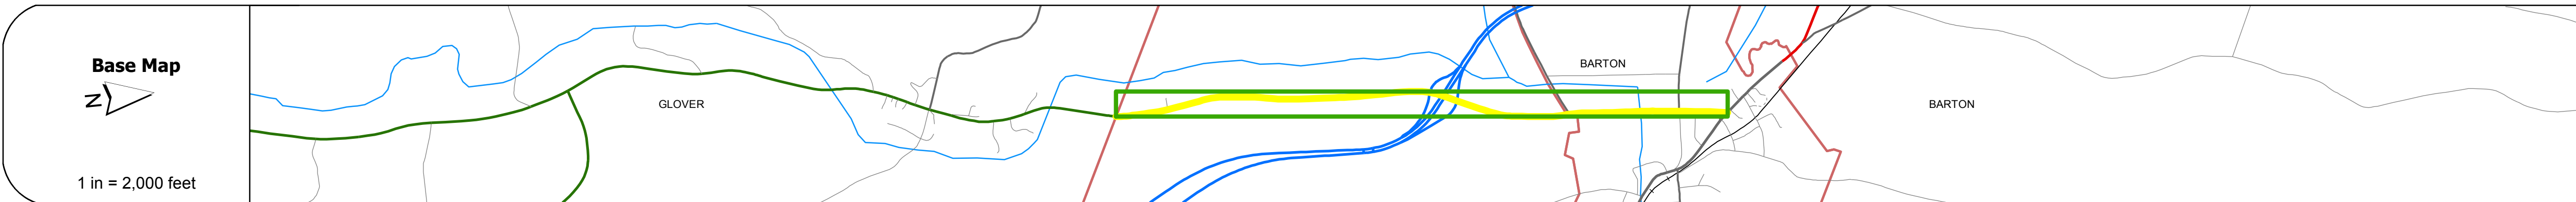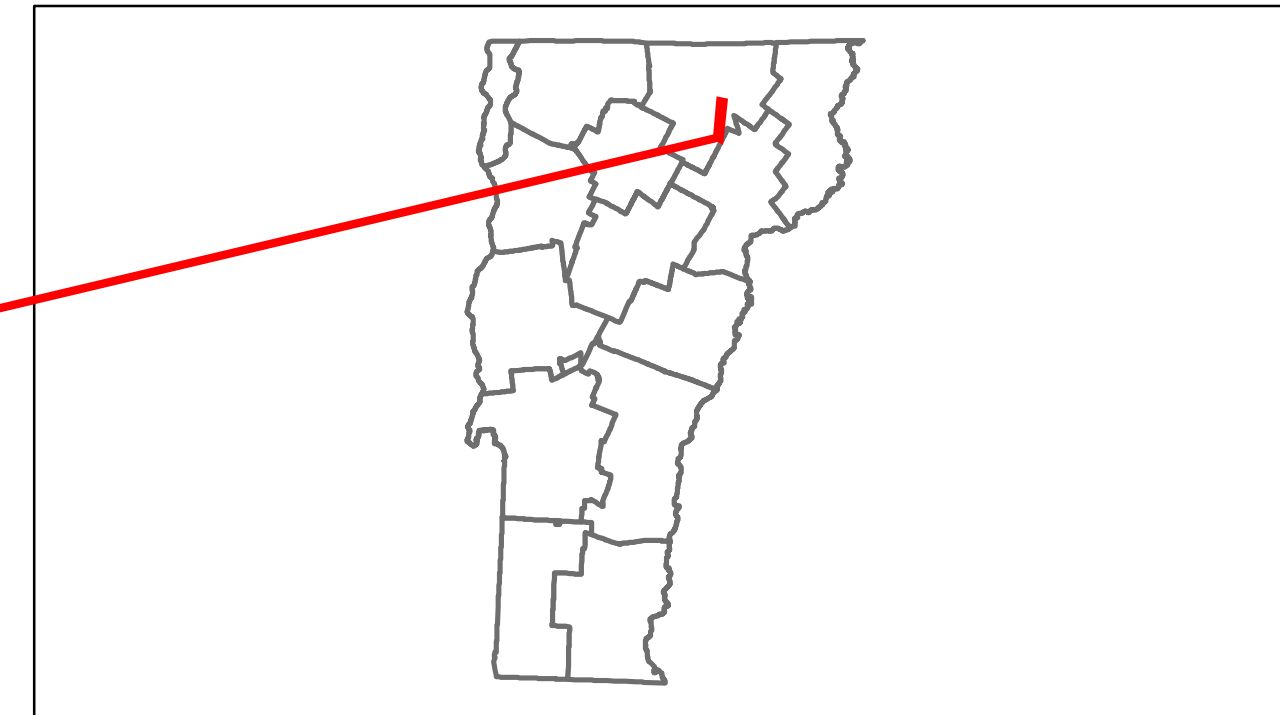

Station	0	1	2
Travellane	20	36	20
Roadway	24	48	24
Lane Count	2	2	2
Base	3" P.M.	3" P.M.	3" P.M.
Subbase	24" Gravel	24" Gravel	24" Gravel

Station	0	1	2
Curves	7	4	4

Station	0	1	2
Grades			



Station	0	1	2
Maintenance Garage	District 9 - Barton Garage		(Not State Maintained)

Station	0	1	2
Traffic Counters	56P109		56P147, 56P143

Station	0	1	2
Functional Class	6	7	7

Station	0	1	2
Speed Zone		40	

Year	0	1	2
2012	3400	4100	4200
2011	3000	3700	4100
2010	2500	3200	4000
2009	2900	3600	4100
2008	3300	3900	4000

Year	0	1	2
2012			
2011			
2010			
2009			
2008			

DESCRIPTION BLOCK

Bridge 19A:
Stringer/multi-beam or girder - 1971
Structure No. 200091102S10022
Length: 180'
Height: 0.0'
Weight Limit: 0
Facility Carried: 1 00091 ML
Bridge Type: CONT.ROLLED BM
Features Intersected: 1 91 OVER VT 16

Bridge 19A1:
Stringer/multi-beam or girder - 1971
Structure No. 200091102N10022
Length: 180'
Height: 0.0'
Weight Limit: 0
Facility Carried: 1 00091 ML
Bridge Type: CONT.ROLLED BM
Features Intersected: 1 91 OVER VT 16

Bridge 20:
Slab - 1919
Structure No. 200037002010022
Length: 24'
Width: 30.9'
Weight Limit: 0
Facility Carried: VT 00016 ML
Bridge Type: 2 SPAN GRANITE SLAB
Features Intersected: CRYSTAL LAKE OUTLET
2
Surface: Bituminous
Maintenance/Ownership: Town

Historic Projects Retreatment, Resurface, Unknown, Bituminous Mix, Skimny Mix, Bituminous Seal, Bituminous, Concrete, Gravel, Surface Treated Gravel, Plant Mix, Reclaimed Base and Bituminous Concrete, Concrete	Functional Class 1-19, 2-19, 3-19, 4-19, 5-19, 6-19, 7-19, 8-19, 9-19, 10-19, 11-19, 12-19, 13-19, 14-19, 15-19, 16-19, 17-19, 18-19, 19-19	Curves Left, Right	Road Widths (ft)	Traffic Counters (counter ID)	AADT (count)	Crash Locations Fatal, Injury, Property Damage Only, Unknown Crash Type	Mileage by Functional Class By Sheet 037-3 6 - Rural - Minor Arterial 1.318 0286 7 - Rural - Major Collector 1.051 Total Mileage: 2.369 mi	Mileage by Town By Sheet BARTON - V016-1002 2.369 of 2.369 Total Mileage: 2.369 mi	DISTRICT 9	TOWN BARTON	Date: 05/22/14	ROUTE VT-16 ETE mileage: 18.171 to 20.54	
										DISTRICT 9	TOWN BARTON	1 of 1 TWN mileage: 0.0 to 2.369	ROUTE VT-16