





Route Log Progress Chart

DRAFT

Please Note: Errors and Omissions May Exist.
Contact the VTrans Mapping Unit with questions or concerns.


DISTRICT	TOWN	ROUTE
5	BUELS GORE	VT-17

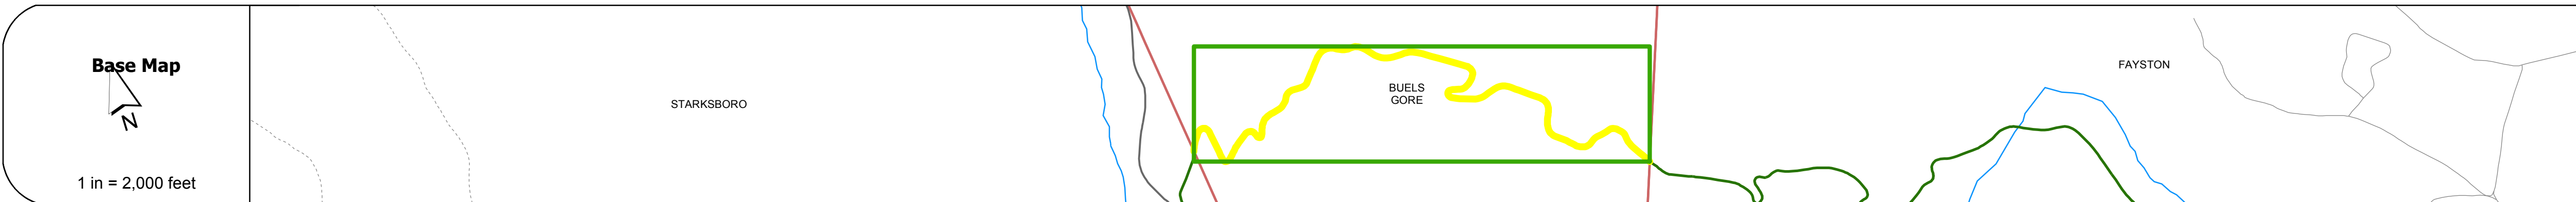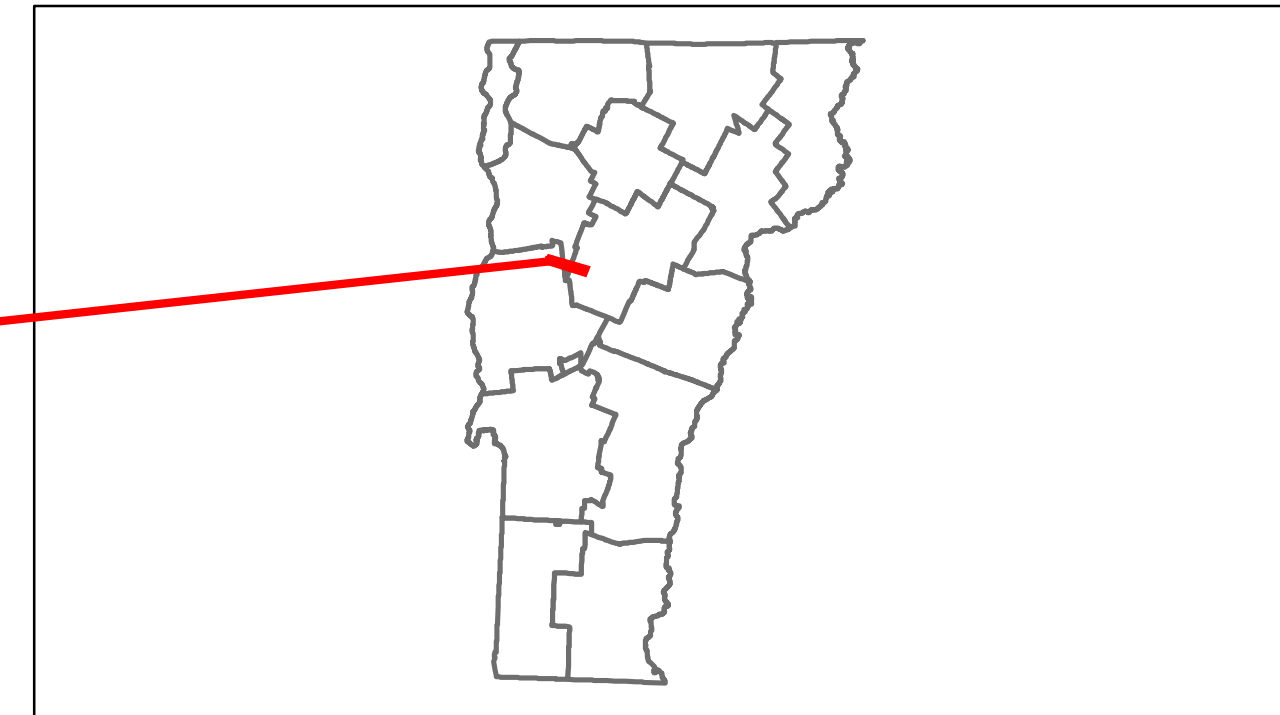

Scale: 1 INCH = 2000 FEET	0	1	2
Travellane	20	22	
Roadway		28	
Lane Count		2	
Base		15' S.B.	
Subbase			

Curves	15	50	80	100	20	20	12	40	24	16	24	6	24	80	50	8
Grades	+9.2	+9.8A	+5.7A	+10.0	+12.0	?	+11.4A	+11.2	+7.4	+10.0A	+4.2	+6.8A	+15.3	+14.0A	-9.8	-14.0

Grades	+9.2	+9.8A	+5.7A	+10.0	+12.0	?	+11.4A	+11.2	+7.4	+10.0A	+4.2	+6.8A	+15.3	+14.0A	-9.8	-14.0
--------	------	-------	-------	-------	-------	---	--------	-------	------	--------	------	-------	-------	--------	------	-------

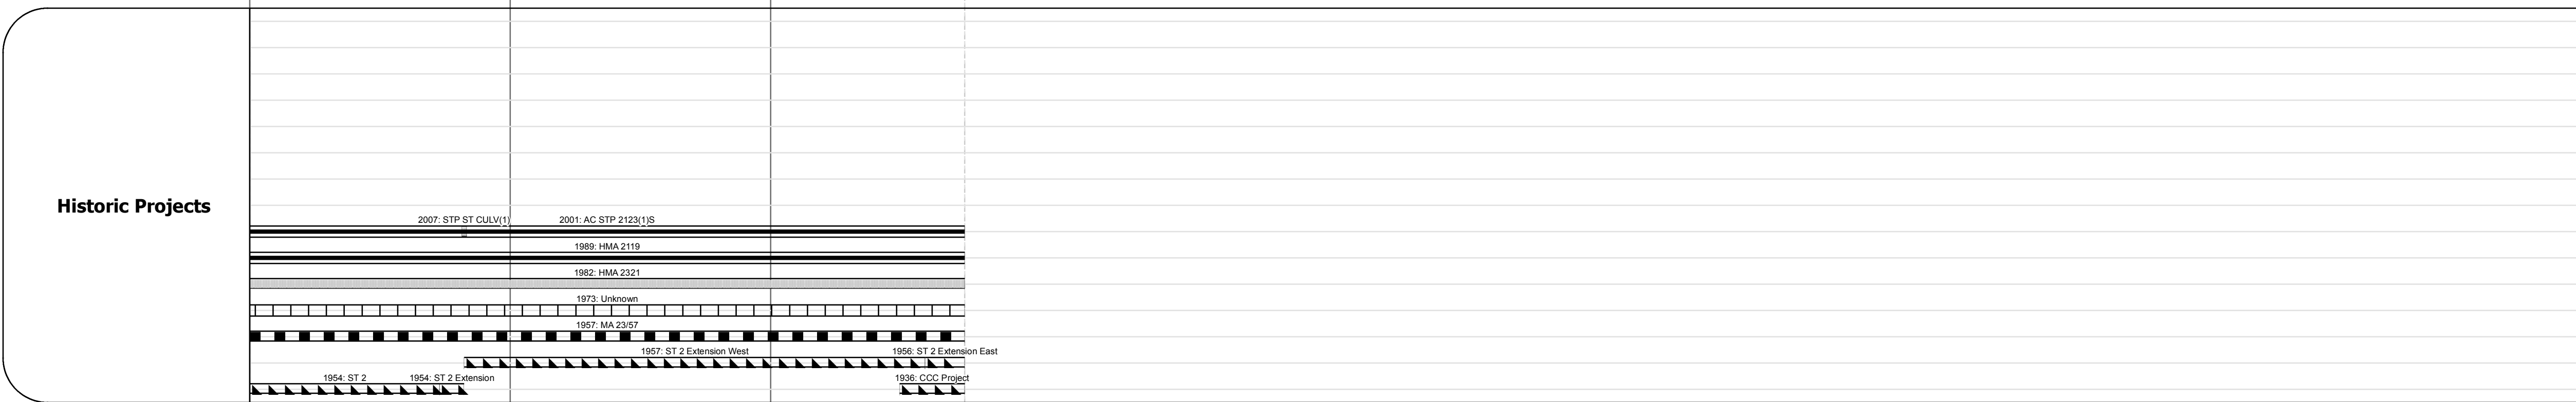


Maintenance Garage	District 5 - Middlesex Garage
--------------------	-------------------------------

Traffic Counters	960023
------------------	--------

Functional Class	7
------------------	---

Speed Zone	40
------------	----

Year	2012	2011	2010	2009	2008
ADT Counts	930	930	920	870	810

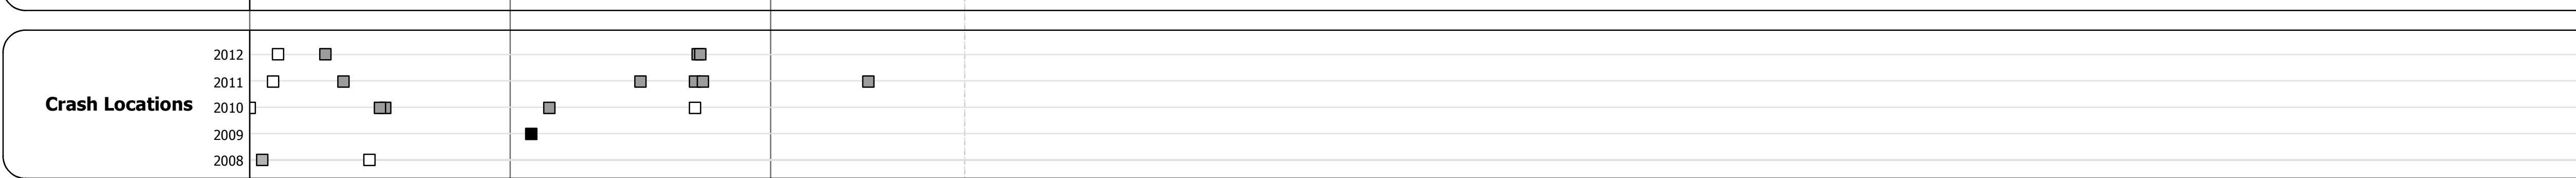

DESCRIPTION BLOCK

Culvert 27:
Culvert - 2006
Structure No. 30020002704021
Length: 8'
Under Clearance: 7.0'
Facility Carried: VT17
Bridge Type: CONCRETE ARCH
Features Intersected: BROOK
Maintenance: State

Culvert 29:
Culvert - 1957
Structure No. 30020002904021
Length: 6'
Under Clearance: 6.0'
Facility Carried: VT17
Bridge Type: ACCOMP
Features Intersected: BROOK
Maintenance: State

Historic Projects	Functional Class	Curves	Road Widths	ADT	Mileage by Functional Class By Sheet	Mileage by Town By Sheet	DISTRICT	TOWN	Date: 05/22/14	ROUTE
<ul style="list-style-type: none"> Retreatment Resurface Unknown Bituminous Mix Skimny Mix Bituminous Seal Gravel Surface Treated Gravel Plant Mix Reclaimed Base and Bituminous Concrete Concrete 	<ul style="list-style-type: none"> 1 2 6 7 8 11 12 14 16 17 19 	<ul style="list-style-type: none"> Left Right grade up grade down 	<ul style="list-style-type: none"> (ft) Traffic Counters (counter ID) 	<ul style="list-style-type: none"> Crash Locations: Fatal, Injury, Property Damage Only, Unknown Crash Type 	0200 7 - Rural - Major collector 2.745	BUELS GORE - V017-0402 2.745 of 2.745	5	BUELS GORE	1 of 1 TWN mileage: 0.0 to 2.745	VT-17 ETE mileage: 27.198 to 29.943
Total Mileage: 2.745 mi						Total Mileage: 2.745 mi				