





Route Log Progress Chart

DRAFT

Please Note: Errors and Omissions May Exist.
Contact the VTrans Mapping Unit with questions or concerns.

DISTRICT	TOWN	ROUTE
2	JAMAICA	VT-30

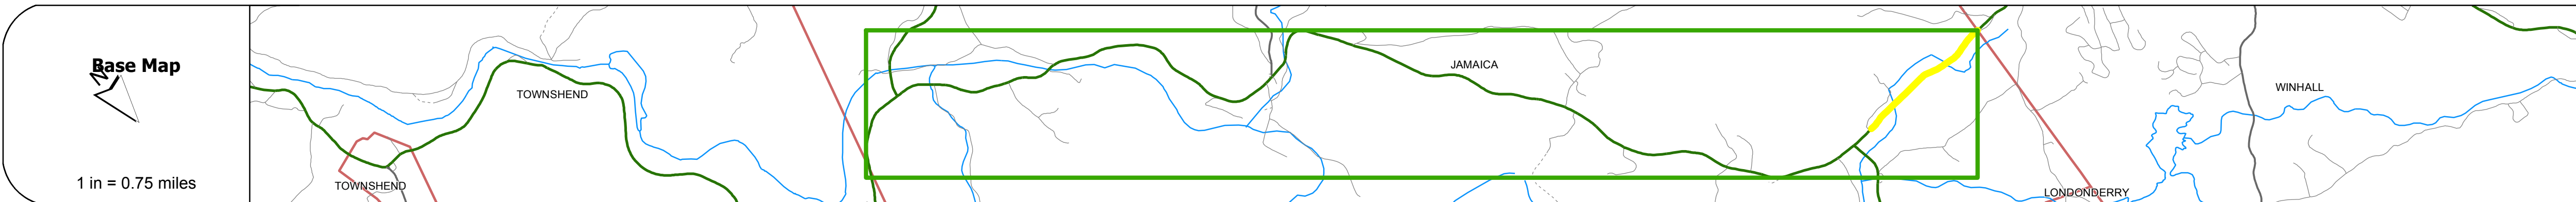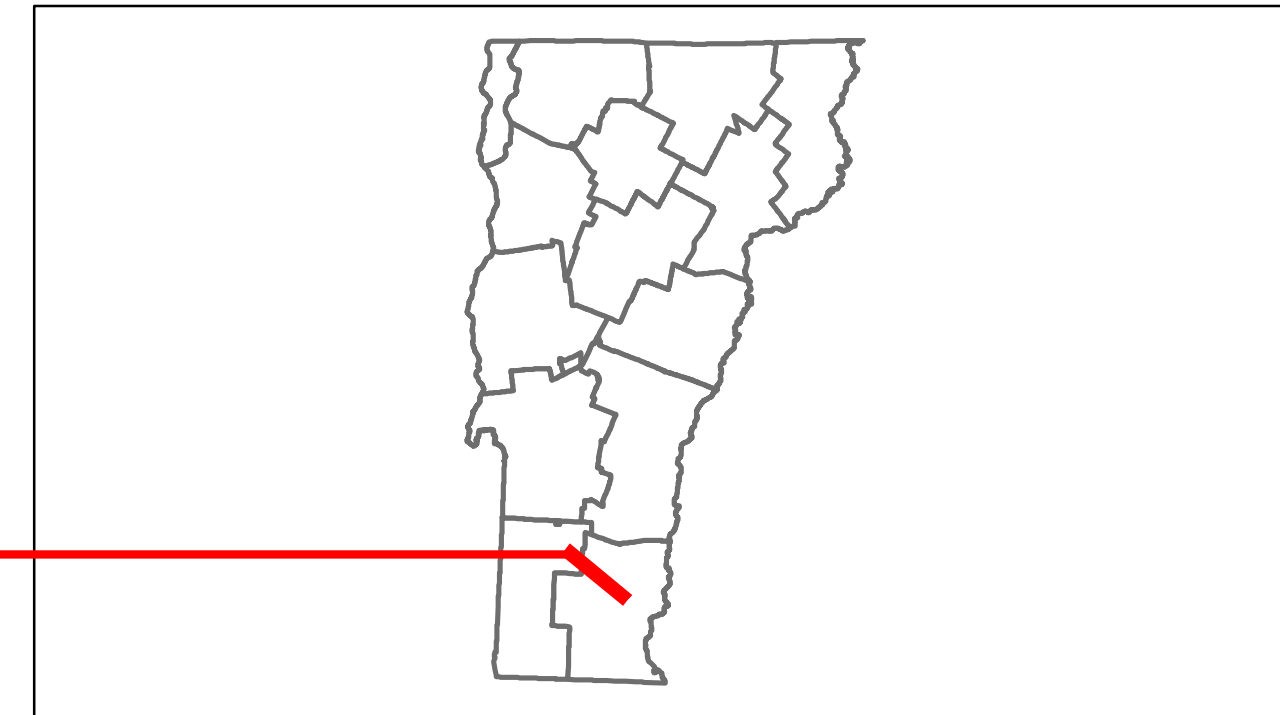

Stick Diagram

- Town Boundary
- Village/UC Boundaries
- District Boundaries
- State/Town Highway Change
- Divided Highway Limits
- Ghost Section Boundary
- FAU Limits
- Streams
- Town Center
- Primary Structures
- Secondary Structures
- Stations (Feet)
- Railroad Crossings
- Divided State Highway
- State Highway
- Divided Class 1 Town Highway
- Class 1 Town Highway

Scale: 1 INCH = 2000 FEET



Road Widths

Travellane	20
Roadway	26
Lane Count	2
Base	6" P.M.
Subbase	3" Gravel

Curves

5	7	4.5	7	6
---	---	-----	---	---

Grades

--	--	--	--	--

Historic Projects

1997: STP 9510/11S
1996: BRP 015-1(B)S
1982: HMA 2251
1980: F BRP 015-1(4)S
1980: FM 7.A

Maintenance Garage

District 2 - Londonderry Garage

Traffic Counters

0	56X120
---	--------

Functional Class

6

Speed Zone

40	50	40
----	----	----

AADT Counts

2012	3400
2011	3400
2010	3300
2009	3100
2008	2900

Crash Locations

2012	
2011	
2010	
2009	
2008	

DESCRIPTION BLOCK

Bridge 40:
Stringer/multi-beam or girder - 1986
Structure No. 200015004013092
Length: 99'
Width: 32.7'
Facility Carried: VT 00030 ML
Bridge Type: ROLLED BEAM
Features Intersected: WINHALL RIVER
Surface: Bituminous
Maintenance/Ownership: State

Bridge 42:
Stringer/multi-beam or girder - 1930
Structure No. 200015004213092
Length: 108'
Width: 33.5'
Facility Carried: VT 00030 ML
Bridge Type: (2) SPAN ROLLED BEAM
Features Intersected: WINHALL RIVER
Surface: Bituminous
Maintenance/Ownership: State

<p>Historic Projects</p> <ul style="list-style-type: none"> Retreatment Resurface Unknown Bituminous Mix Skimny Mix Bituminous Seal Concrete Gravel Surface Treated Gravel Plant Mix Reclaimed Base and Bituminous Concrete Concrete 	<p>Functional Class</p> <ul style="list-style-type: none"> 1 2 3 4 5 6 7 8 9 10 11 12 13 14 15 16 17 18 19 <p>Speed Zones</p> <ul style="list-style-type: none"> 25 30 35 40 45 50 55 60 65 	<p>Curves</p> <ul style="list-style-type: none"> Left Right <p>Grades</p> <ul style="list-style-type: none"> grade up grade down 	<p>Road Widths</p> <p>(ft)</p>	<p>Traffic Counters</p> <p>(counter ID)</p>	<p>AADT</p> <p>(count)</p>	<p>Crash Locations</p> <ul style="list-style-type: none"> Fatal Injury Property Damage Only Unknown Crash Type 	<p>Mileage by Functional Class By Sheet</p> <p>015-1 6 - Rural - Minor Arterial 1.119</p> <p>Total Mileage: 1.119 mi</p>	<p>Mileage by Town By Sheet</p> <p>JAMAICA - V030-1309 1.119 of 10.119</p> <p>Total Mileage: 1.119 mi</p>	<p>DISTRICT</p> <p>2</p>	<p>TOWN</p> <p>JAMAICA</p>	<p>Date: 05/22/14</p> <p>2 of 2 TWN mileage: 9.0 to 10.119</p>	<p>ROUTE</p> <p>VT-30</p> <p>ETE mileage: 30.696 to 31.815</p>
---	---	--	---------------------------------------	--	-----------------------------------	---	--	---	---------------------------------	-----------------------------------	--	---