










# Route Log Progress Chart

**DRAFT**

Please Note: Errors and Omissions May Exist.  
Contact the VTrans Mapping Unit with questions or concerns.

DISTRICT	TOWN	ROUTE
9	IRASBURG	VT-58

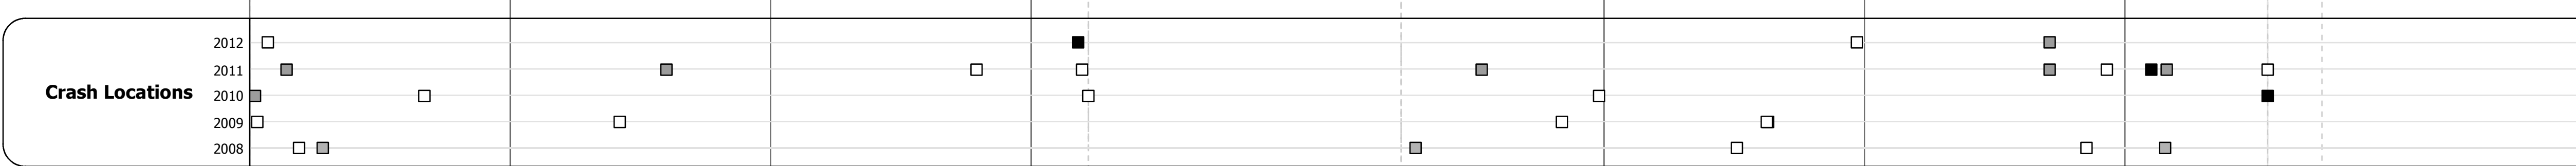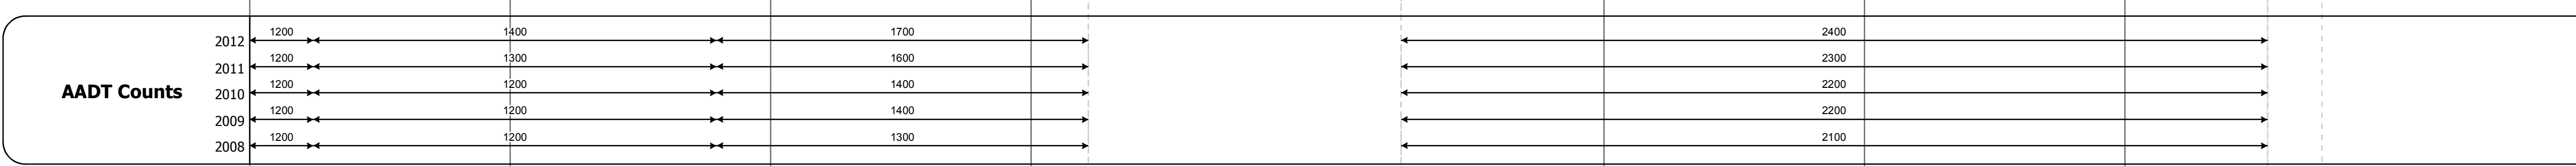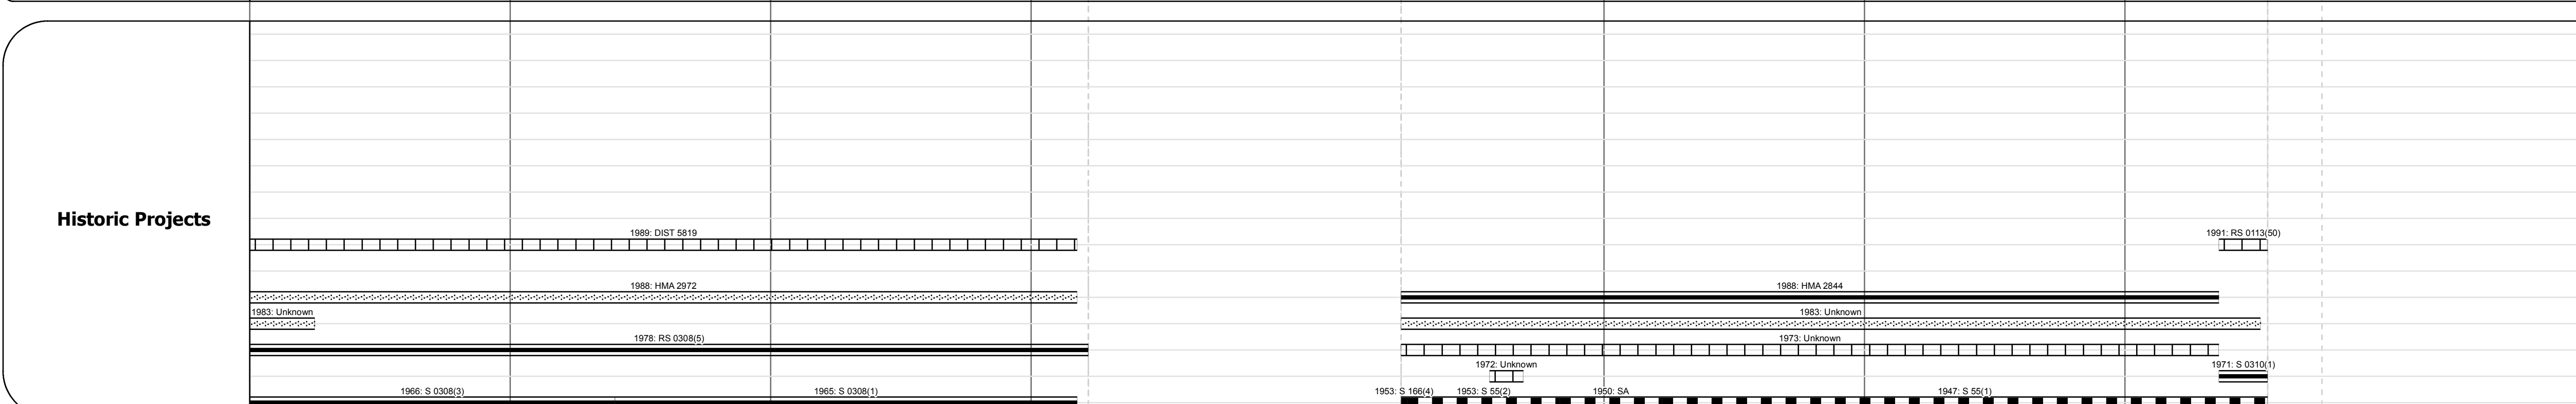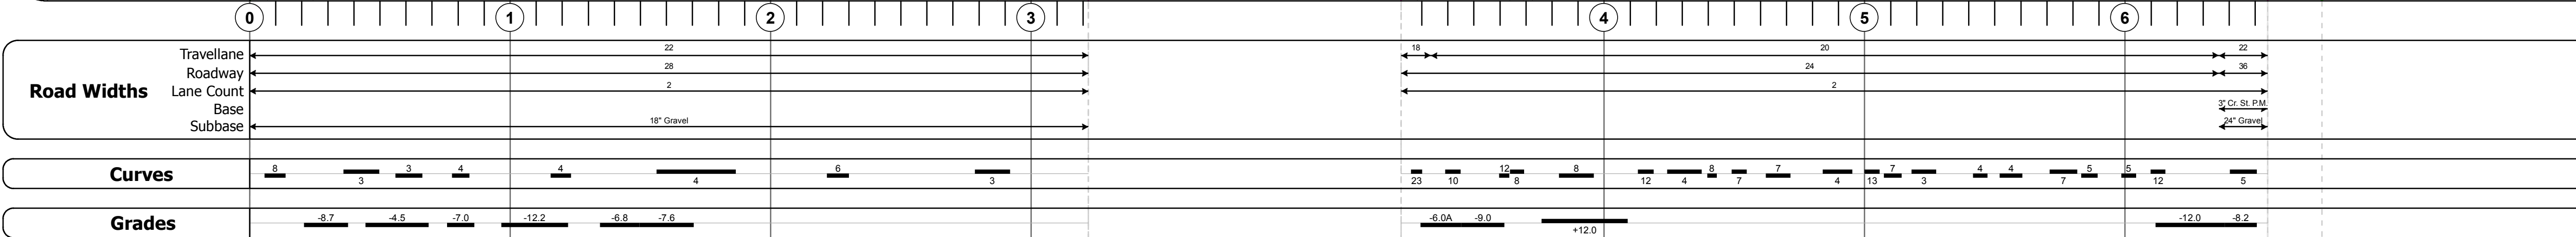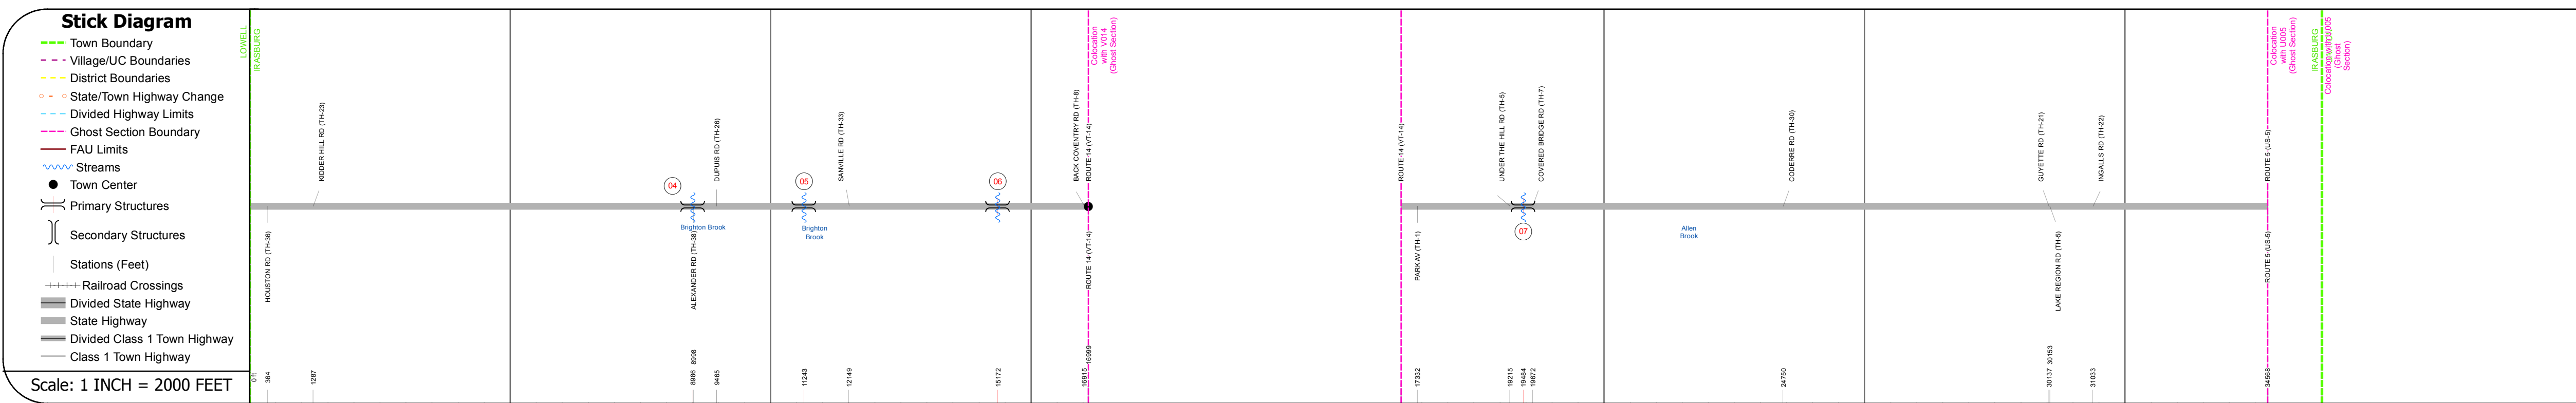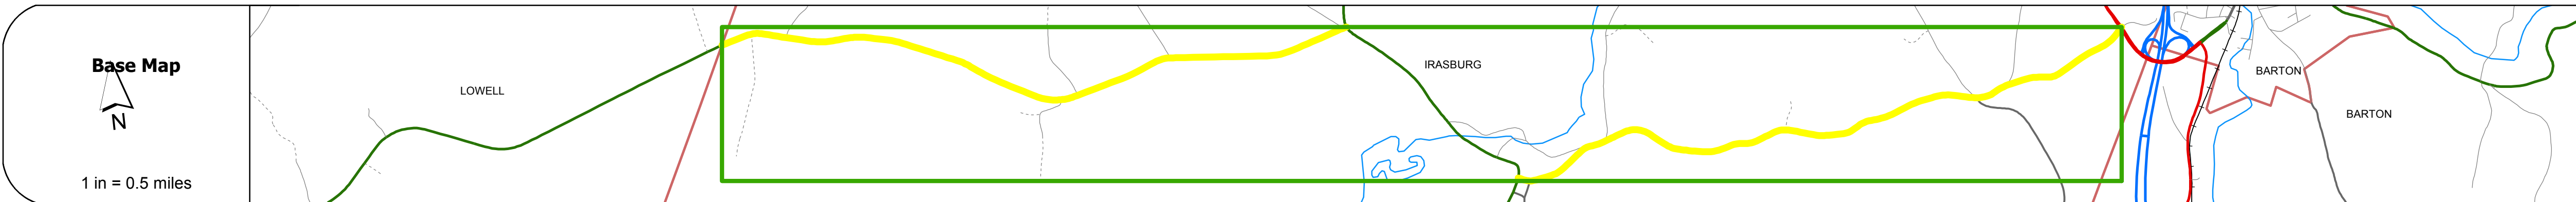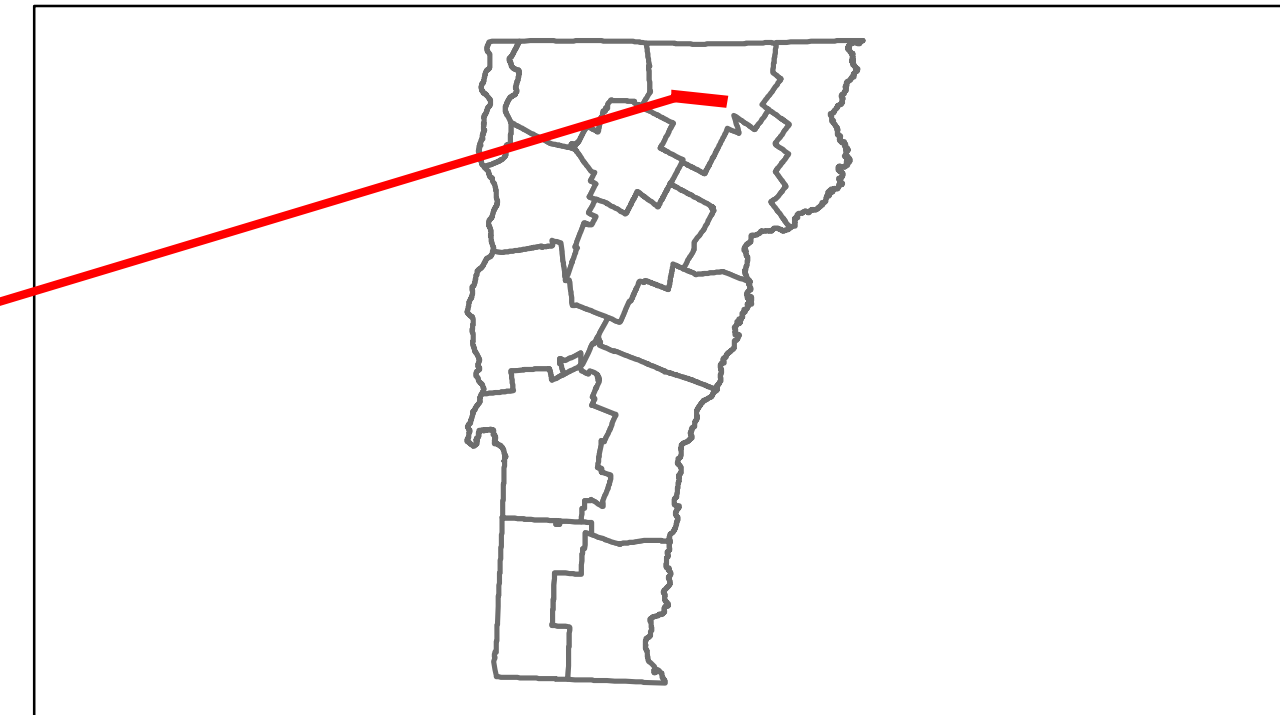

## DESCRIPTION BLOCK

**Culvert 4:**  
Culvert - 1965  
Structure No. 300308000410111  
Length: 6'  
Under Clearance: 6.0'  
Facility Carried: VT58  
Bridge Type: ACCGMP  
Features Intersected: BROOK  
Maintenance: State

**Culvert 5:**  
Culvert - 1965  
Structure No. 300308000510111  
Length: 9'  
Under Clearance: 9.0'  
Facility Carried: VT58  
Bridge Type: MULTI PLATE PIPE  
Features Intersected: BRIGHTON BROOK  
Maintenance: State

**Culvert 6:**  
Culvert - 1965  
Structure No. 300308000610111  
Length: 9'  
Under Clearance: 9.0'  
Facility Carried: VT58  
Bridge Type: MULTI PLATE PIPE  
Features Intersected: BROOK  
Maintenance: State

**Culvert 7:**  
Culvert - 1923  
Structure No. 300310000710111  
Length: 8'  
Under Clearance: 8.0'  
Facility Carried: VT58  
Bridge Type: MULTI PLATE PIPE  
Features Intersected: BROOK  
Maintenance: State

<b>Historic Projects</b> Retreatment, Resurface, Unknown, Bituminous Mix, Skimny Mix, Bituminous Seal, Bituminous, Concrete, Gravel, Surface Treated Gravel, Plant Mix, Reclaimed Base and Bituminous Concrete, Concrete	<b>Functional Class</b> 1, 2, 3, 4, 5, 6, 7, 8, 9, 10, 11, 12, 13, 14, 15, 16, 17, 18, 19	<b>Curves</b> Left, Right	<b>Road Widths</b> (ft)	<b>Traffic Counters</b> (counter ID)	<b>AADT</b> (count)	<b>Crash Locations</b> Fatal, Injury, Property Damage Only, Unknown Crash Type	<b>Mileage by Functional Class By Sheet</b> 0310 7 - Rural - Major Collector 3.327 0308 7 - Rural - Major Collector 3.220	<b>Mileage by Town By Sheet</b> IRASBURG - V058-1011 6.547 of 6.547 Ghost Section - VT-14 (3.878 to 2.678) 1.409	<b>DISTRICT</b> 9	<b>TOWN</b> IRASBURG	<b>Date:</b> 05/22/14	<b>ROUTE</b> VT-58 ETE mileage: 5.096 to 11.643
							<b>Total Mileage: 6.547 mi</b>					