Trans Working to Get You There Vermont Agency of Transportation


2008

Route Log Progress Chart


Please Note: Errors and Omissions May Exist.
Contact the VTrans Mapping Unit with questions or concerns.

DISTRICT TOWN ROUTE

6 NORTHFIELD VT-64

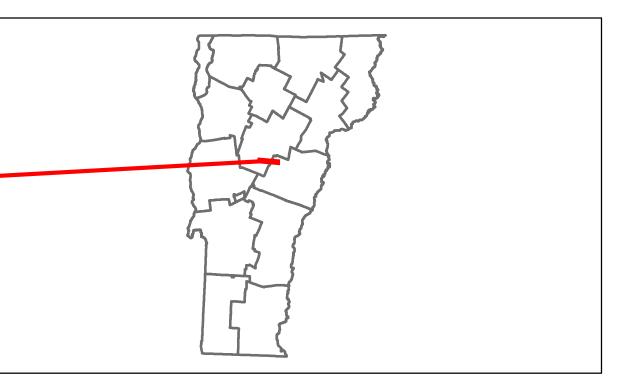

DESCRIPTION BLOCK

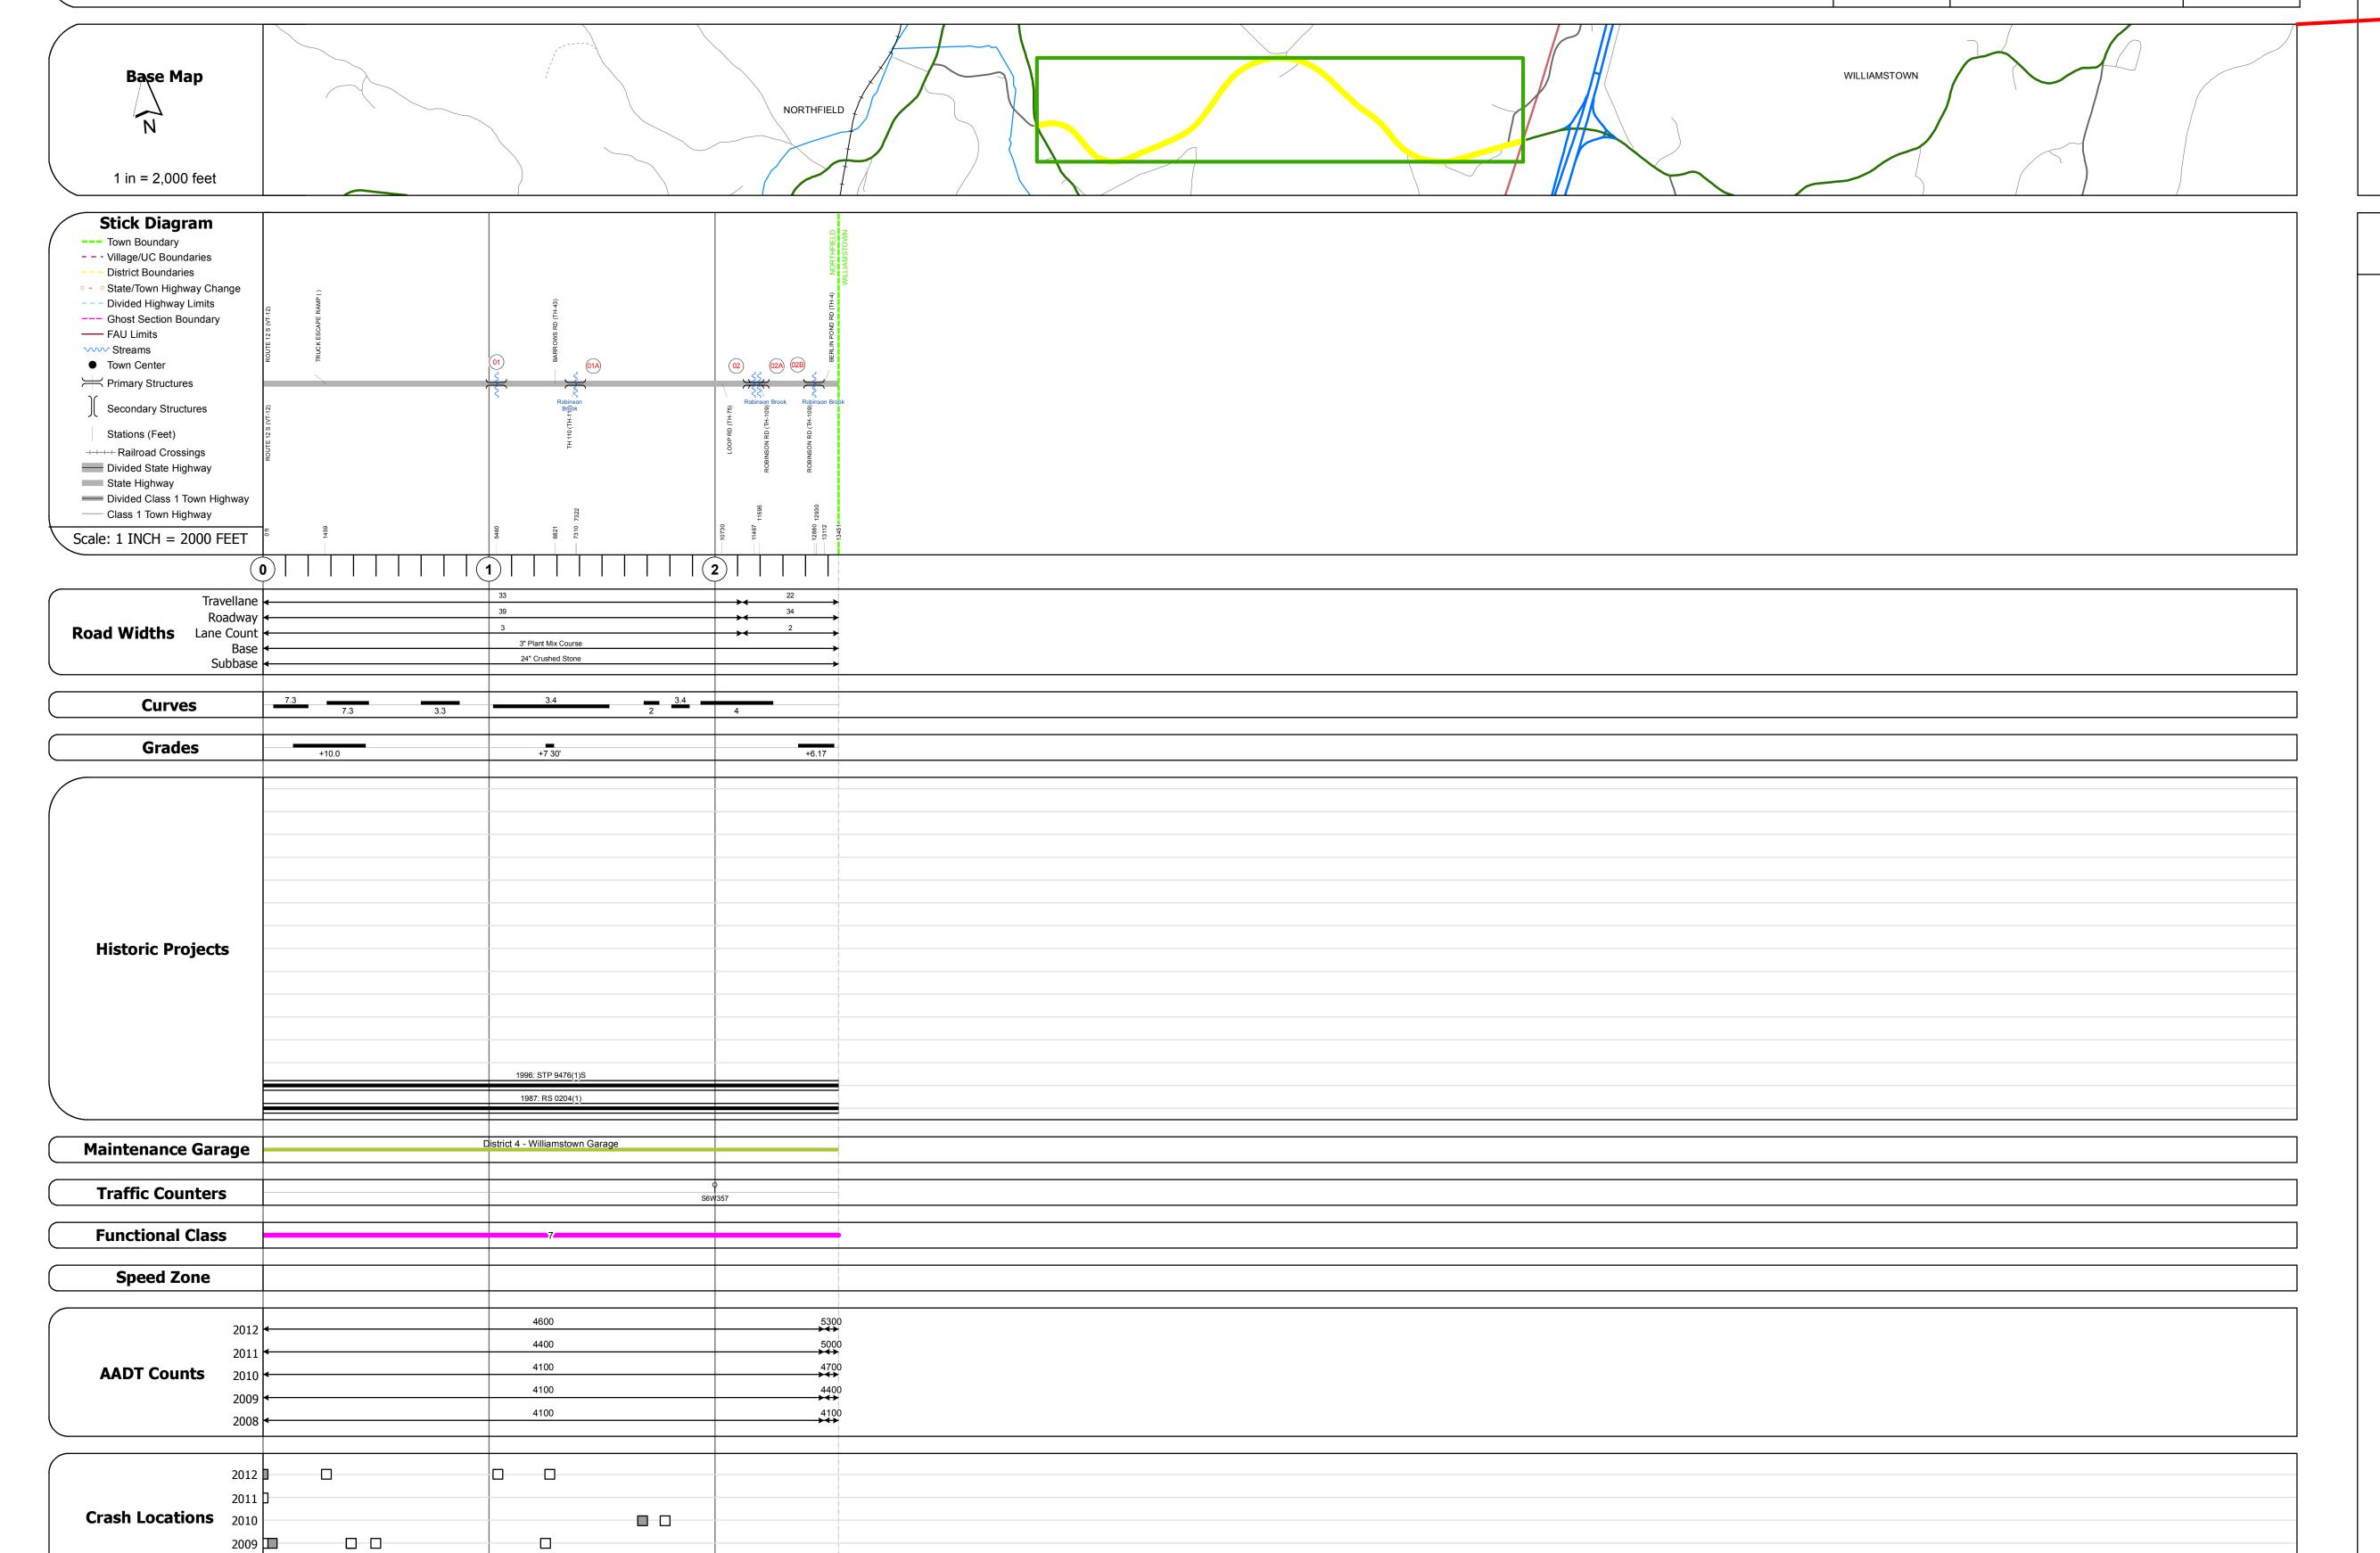

Culvert 1: Culvert - 1986 Structure No. 300204000112131 Length: 6' Under Clearance: 6.0' Facility Carried: VT64 Bridge Type: CGMPP Features Intersected: ROBINSON BROOK Maintenance: State	
Culvert 1A: Culvert - 1986 Structure No. 300204001A12131 Length: 11' Under Clearance: 10.5' Facility Carried: VT64 Bridge Type: CGMPP Features Intersected: ROBINSON BROOK Maintenance: State	
Culvert 2: Culvert - 1986 Structure No. 300204000212131 Length: 11' Under Clearance: 7.08' Facility Carried: VT64 Bridge Type: CGMPPA Features Intersected: ROBINSON BROOK Maintenance: State	
Culvert 2A: Culvert - 1986 Structure No. 300204002A12131 Length: 11' Under Clearance: 7.08' Facility Carried: VT64 Bridge Type: CGMPPA Features Intersected: ROBINSON BROOK Maintenance: State	
Culvert 2B: Culvert - 1986 Structure No. 300204002B12131 Length: 8' Under Clearance: 7.5' Facility Carried: VT64 Bridge Type: CGMPP Features Intersected: ROBINSON BROOK Maintenance: State	