





# Route Log Progress Chart

**DRAFT**

Please Note: Errors and Omissions May Exist.  
Contact the VTrans Mapping Unit with questions or concerns.

DISTRICT	TOWN	ROUTE
9	TROY	VT-100

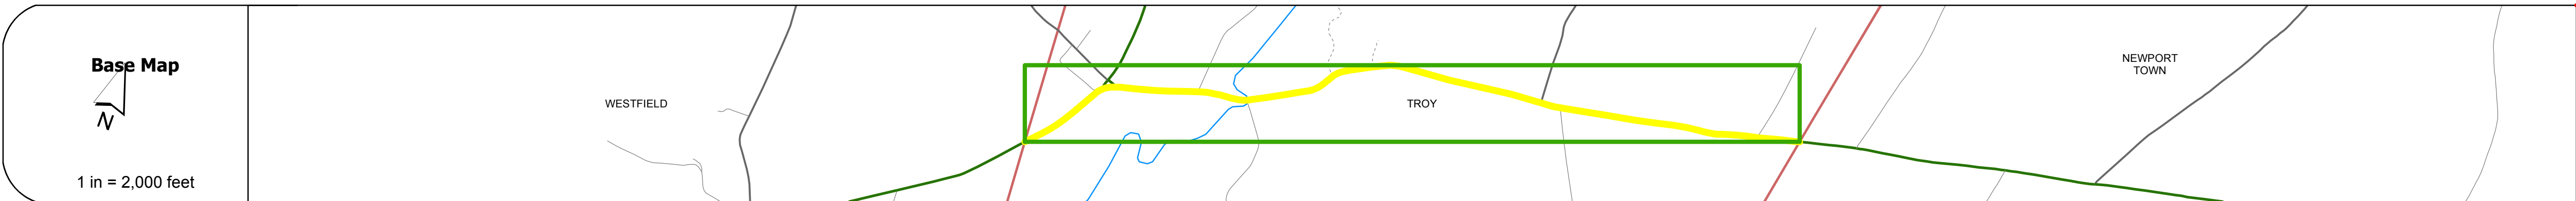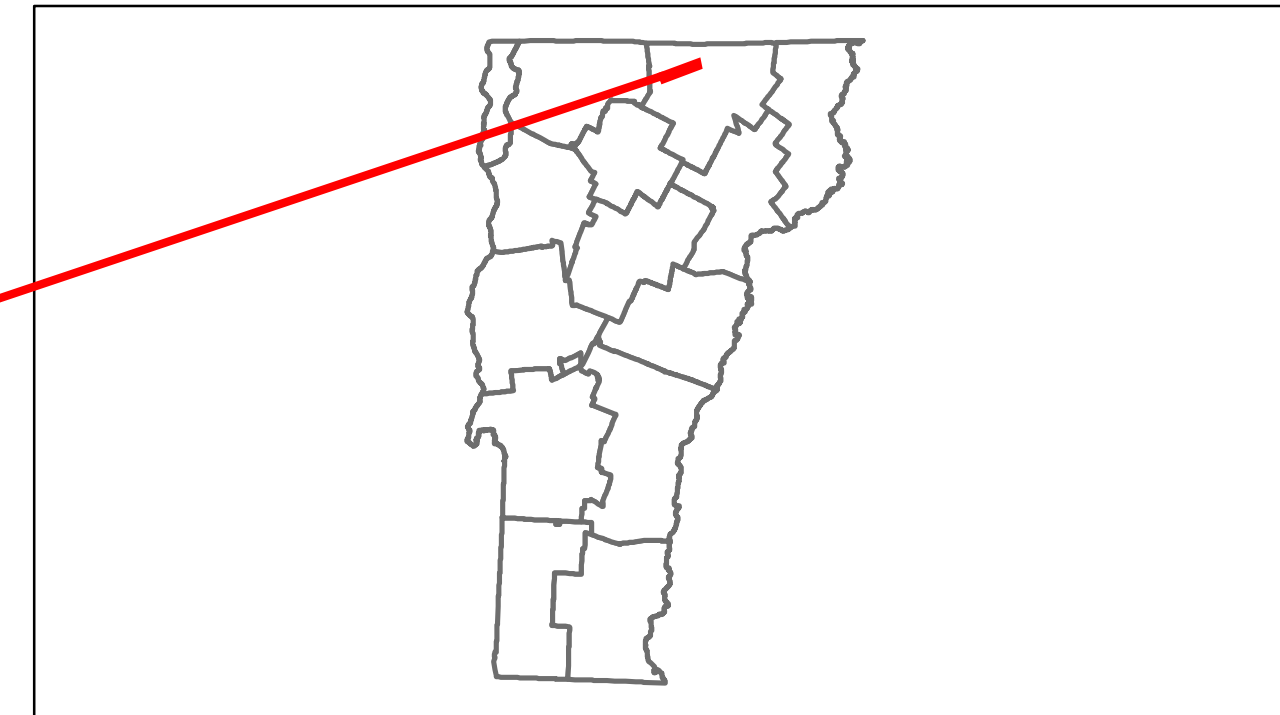

**Stick Diagram**

- Town Boundary
- Village/UC Boundaries
- District Boundaries
- State/Town Highway Change
- Divided Highway Limits
- Ghost Section Boundary
- FAU Limits
- Streams
- Town Center
- Primary Structures
- Secondary Structures
- Stations (Feet)
- Railroad Crossings
- Divided State Highway
- State Highway
- Divided Class 1 Town Highway
- Class 1 Town Highway

Scale: 1 INCH = 2000 FEET



## DESCRIPTION BLOCK

**Bridge 251:**  
Slab - 1930  
Structure No. 300029025110171  
Length: 19'  
Width: 30.5'  
Under Clearance: 5.0'  
Facility Carried: VT 100  
Bridge Type: CONCRETE SLAB  
Features Intersected: COBURN BROOK  
Surface: Bituminous  
Maintenance: State

**Bridge 252:**  
Tee Beam - 1929  
Structure No. 200029025210172  
Length: 147'  
Width: 27.5'  
Facility Carried: VT 00100 ML  
Bridge Type: 3 SP CONC TBEAM  
Features Intersected: MISSISSQUOI RIVER  
Surface: Bituminous  
Maintenance/Ownership: State

Road Widths	Travellane	Roadway	Lane Count	Base	Subbase

Curves

Grades

Historic Projects

Maintenance Garage

Traffic Counters

Functional Class

Speed Zone

ADT Counts
2012
2011
2010
2009
2008

Crash Locations
2012
2011
2010
2009
2008

<b>Historic Projects</b> Retreatment, Resurface, Unknown, Bituminous Mix, Skimmy Mix, Bituminous Seal, Bituminous Concrete, Surface Treated Gravel, Plant Mix, Reclaimed Base and Bituminous Concrete, Concrete	<b>Functional Class</b> 1, 2, 6, 7, 8, 11, 12, 14, 16, 17, 19	<b>Curves</b> Left, Right	<b>Road Widths</b> Traffic Counters (counter ID)	<b>ADT</b> Crash Locations: Fatal, Injury, Property Damage Only, Unknown Crash Type	<b>Mileage by Functional Class By Sheet</b> 029-2 6 - Rural - Minor Arterial 3.122	<b>Mileage by Town By Sheet</b> TROY - V100-1017 3.122 of 3.122	<b>DISTRICT</b> 9	<b>TOWN</b> TROY	<b>Date:</b> 05/22/14	<b>ROUTE</b> VT-100 ETE mileage: 188.264 to 191.386
					<b>Total Mileage: 3.122 mi</b>					