





Route Log Progress Chart

DRAFT

Please Note: Errors and Omissions May Exist.
Contact the VTrans Mapping Unit with questions or concerns.

DISTRICT	TOWN	ROUTE
9	WESTFIELD	VT-100

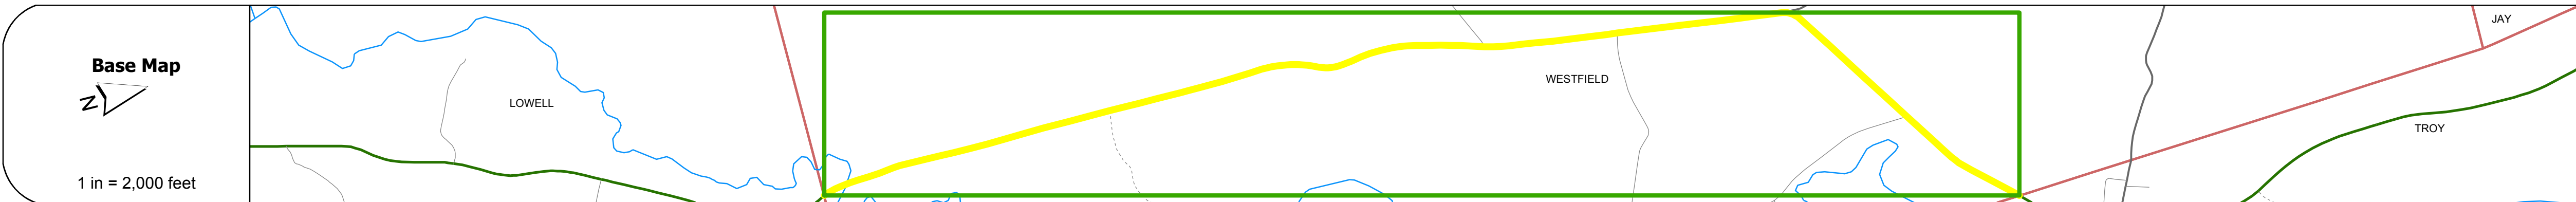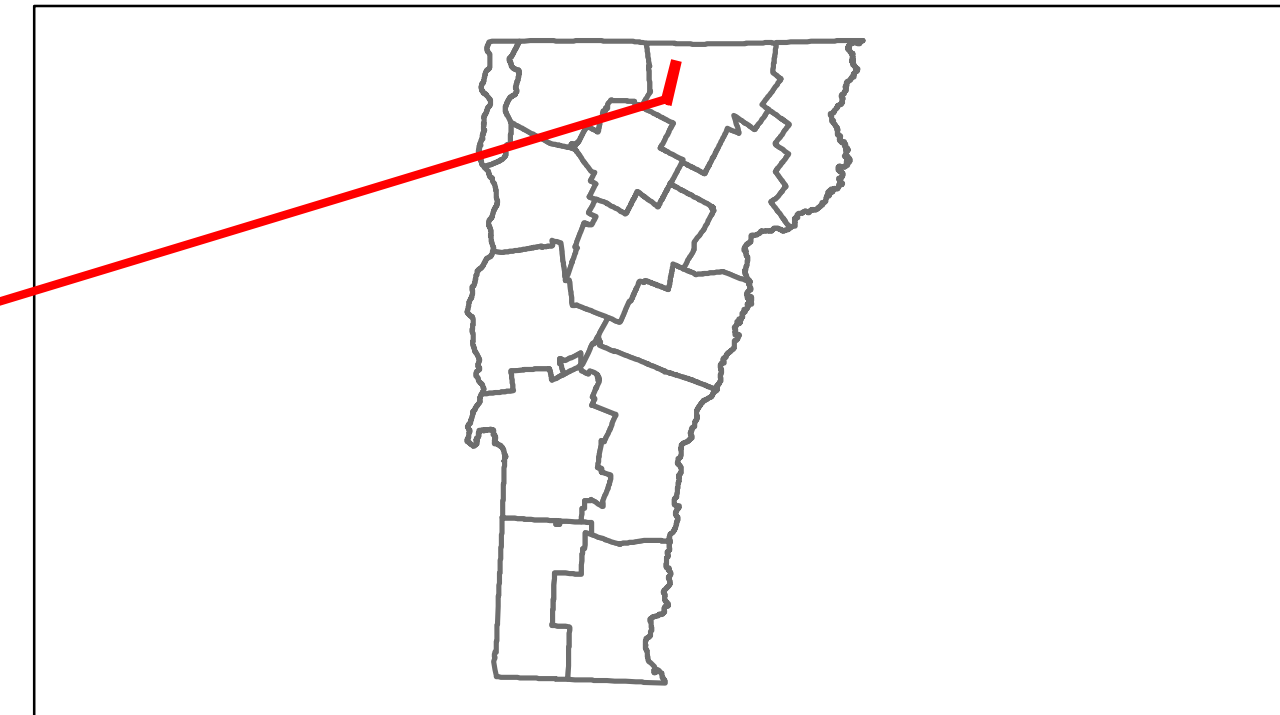

Road Widths	Travellane	Roadway	Lane Count	Base	Subbase

Curves

Grades

Historic Projects

Maintenance Garage

Traffic Counters

Functional Class

Speed Zone

ADT Counts
2012
2011
2010
2009
2008

Crash Locations
2012
2011
2010
2009
2008

DESCRIPTION BLOCK
<p>Culvert 240: Culvert - 1941 Structure No. 300029024010181 Length: 54' Under Clearance: 6.0' Facility Carried: VT100 Bridge Type: (4) ACCGMP Features Intersected: RELIEF STRUCTURE Maintenance: State</p> <p>Bridge 241: Stringer/multi-beam or girder - 1956 Structure No. 200029024110182 Length: 99' Width: 28.1' Facility Carried: VT 00100 ML Bridge Type: ROLLED BEAM Features Intersected: MISSISQUOI RIVER Surface: Bituminous Maintenance/Ownership: State</p> <p>Culvert 244: Culvert - 1973 Structure No. 200029024410182 Length: 23' Facility Carried: VT 00100 ML Bridge Type: TWIN CGMPPA Features Intersected: TAFT BROOK Maintenance/Ownership: State</p> <p>Culvert 250: Culvert - 1970 Structure No. 200029025010182 Length: 27' Facility Carried: VT 00100 ML Bridge Type: TWIN CELL RC BOX Features Intersected: MILL BROOK Maintenance/Ownership: State</p>

Historic Projects Retreatment, Resurface, Unknown, Bituminous Mix, Skimmy Mix, Bituminous Seal, Bituminous Concrete, Concrete, Gravel, Surface Treated Gravel, Plant Mix, Reclaimed Base and Bituminous Concrete, Concrete	Functional Class 1, 2, 6, 7, 8, 11, 12, 14, 16, 17, 19	Curves Left, Right	Road Widths Traffic Counters (counter ID)	ADT Crash Locations: Fatal, Injury, Property Damage Only, Unknown Crash Type	Mileage by Functional Class By Sheet 029-2 6 - Rural - Minor Arterial 4.942 Total Mileage: 4.942 mi	Mileage by Town By Sheet WESTFIELD - V100-1018 4.942 of 4.942 Total Mileage: 4.942 mi	DISTRICT 9	TOWN WESTFIELD	Date: 05/22/14 1 of 1 TWN mileage: 0.0 to 4.942	ROUTE VT-100 ETE mileage: 183.322 to 188.264
--	--	------------------------------	---	--	---	---	----------------------	--------------------------	--	---