





Route Log Progress Chart

DRAFT

Please Note: Errors and Omissions May Exist.
Contact the VTrans Mapping Unit with questions or concerns.

DISTRICT	TOWN	ROUTE
6	MORETOWN	VT-100

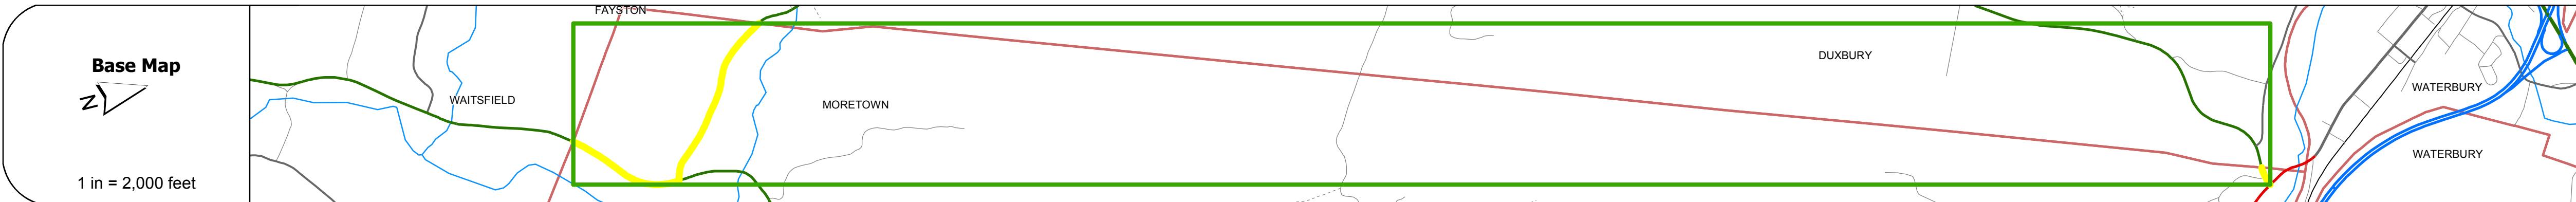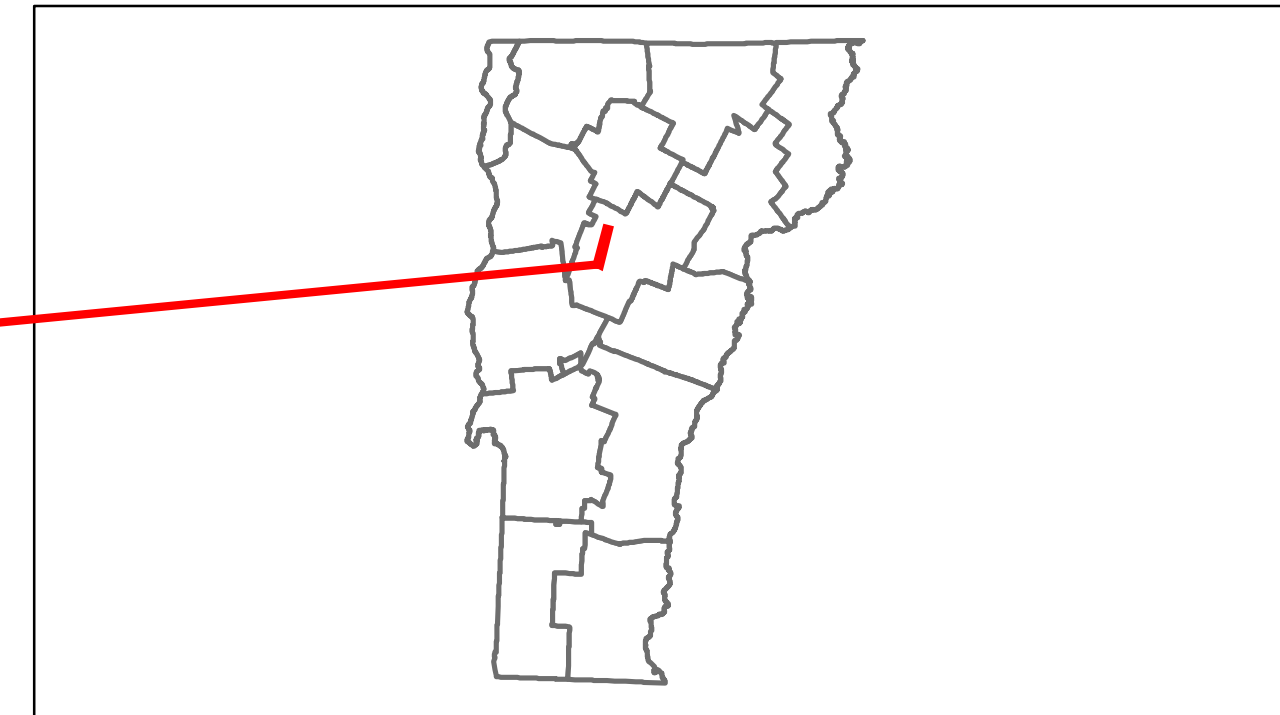

DESCRIPTION BLOCK

Road Widths	<table border="1"> <tr> <td>Travellane</td> <td>22</td> <td>18</td> <td>18</td> </tr> <tr> <td>Roadway</td> <td>30</td> <td>26</td> <td>24</td> </tr> <tr> <td>Lane Count</td> <td>2</td> <td></td> <td>2</td> </tr> <tr> <td>Base</td> <td></td> <td></td> <td>3' P.M. B.C.</td> </tr> <tr> <td>Subbase</td> <td></td> <td></td> <td>24" 2" 2"</td> </tr> </table>	Travellane	22	18	18	Roadway	30	26	24	Lane Count	2		2	Base			3' P.M. B.C.	Subbase			24" 2" 2"
Travellane	22	18	18																		
Roadway	30	26	24																		
Lane Count	2		2																		
Base			3' P.M. B.C.																		
Subbase			24" 2" 2"																		
Curves	<table border="1"> <tr> <td>16</td> <td>9</td> <td>6</td> <td>3</td> </tr> <tr> <td>5</td> <td>70</td> <td></td> <td></td> </tr> </table>	16	9	6	3	5	70														
16	9	6	3																		
5	70																				
Grades																					
Historic Projects	<table border="1"> <tr> <td>2007 STP 2227(1)S</td> <td>2007 STP 2507(1)I</td> <td>1994 STP 8478(1)S</td> <td>1979 Unknown</td> <td>1971 Unknown</td> <td>1937 FAS 157-B</td> <td>1948 SA</td> <td>1888 F 013-4(15)S</td> <td>1977 RS 0213(3)</td> <td>1973 Unknown</td> <td>1 SA</td> </tr> </table>	2007 STP 2227(1)S	2007 STP 2507(1)I	1994 STP 8478(1)S	1979 Unknown	1971 Unknown	1937 FAS 157-B	1948 SA	1888 F 013-4(15)S	1977 RS 0213(3)	1973 Unknown	1 SA									
2007 STP 2227(1)S	2007 STP 2507(1)I	1994 STP 8478(1)S	1979 Unknown	1971 Unknown	1937 FAS 157-B	1948 SA	1888 F 013-4(15)S	1977 RS 0213(3)	1973 Unknown	1 SA											
Maintenance Garage	District 5 - Middlesex Garage																				
Traffic Counters	90W423																				
Functional Class	6																				
Speed Zone	40																				
AADT Counts	<table border="1"> <tr> <td>2012</td> <td>6200</td> <td>4000</td> <td>5900</td> </tr> <tr> <td>2011</td> <td>6200</td> <td>3900</td> <td>5000</td> </tr> <tr> <td>2010</td> <td>6100</td> <td>3800</td> <td>4100</td> </tr> <tr> <td>2009</td> <td>6100</td> <td>3800</td> <td>4100</td> </tr> <tr> <td>2008</td> <td>6000</td> <td>3700</td> <td>4000</td> </tr> </table>	2012	6200	4000	5900	2011	6200	3900	5000	2010	6100	3800	4100	2009	6100	3800	4100	2008	6000	3700	4000
2012	6200	4000	5900																		
2011	6200	3900	5000																		
2010	6100	3800	4100																		
2009	6100	3800	4100																		
2008	6000	3700	4000																		
Crash Locations	<table border="1"> <tr> <td>2012</td> <td></td> <td></td> <td></td> </tr> <tr> <td>2011</td> <td></td> <td></td> <td></td> </tr> <tr> <td>2010</td> <td></td> <td></td> <td></td> </tr> <tr> <td>2009</td> <td></td> <td></td> <td></td> </tr> <tr> <td>2008</td> <td></td> <td></td> <td></td> </tr> </table>	2012				2011				2010				2009				2008			
2012																					
2011																					
2010																					
2009																					
2008																					

Historic Projects Retreatment, Resurface, Unknown, Bituminous Mix, Skimmy Mix, Bituminous Seal, Bituminous Concrete, Surface Treated Gravel, Plant Mix, Reclaimed Base and Bituminous Concrete, Concrete	Functional Class 1, 2, 6, 7, 8, 11, 12, 14, 17, 19	Curves Left, Right	Road Widths (ft)	AADT (count)	Mileage by Functional Class By Sheet 013-4 6 - Rural - Minor Arterial 1.227	Mileage by Town By Sheet MORETOWN - V100-1212 Ghost Section - US-2 (0.086 to 0.000) 1.227 of 1.227 0.086	DISTRICT 6	TOWN MORETOWN	Date: 05/22/14	ROUTE VT-100 ETE mileage: 134.465 to 135.692
Speed Zones 25, 30, 35, 40, 45, 50, 55, 60, 65						Total Mileage: 1.227 mi		1 of 1 TWN mileage: 0.0 to 1.227		