





# Route Log Progress Chart

**DRAFT**

Please Note: Errors and Omissions May Exist.  
Contact the VTrans Mapping Unit with questions or concerns.

DISTRICT	TOWN	ROUTE
9	FERDINAND	VT-105

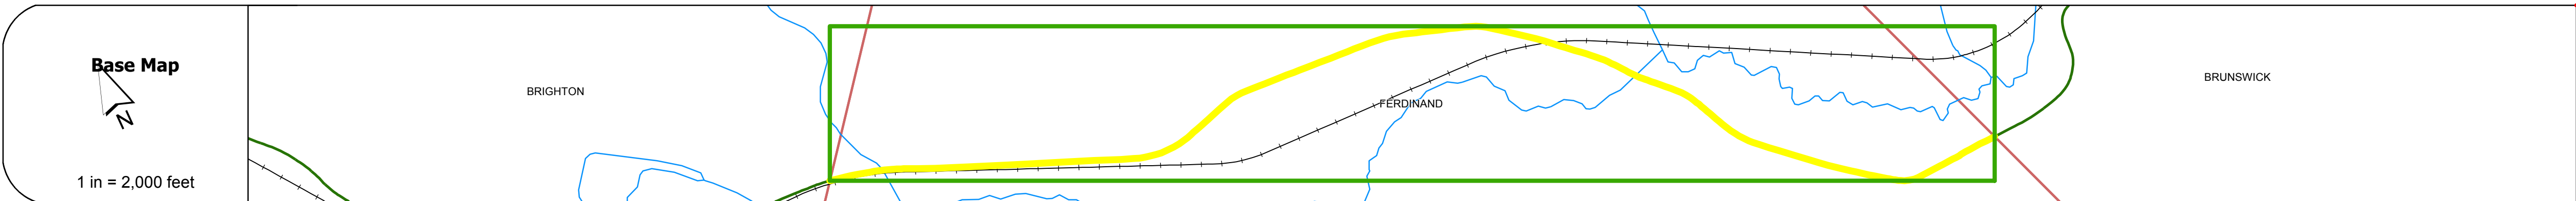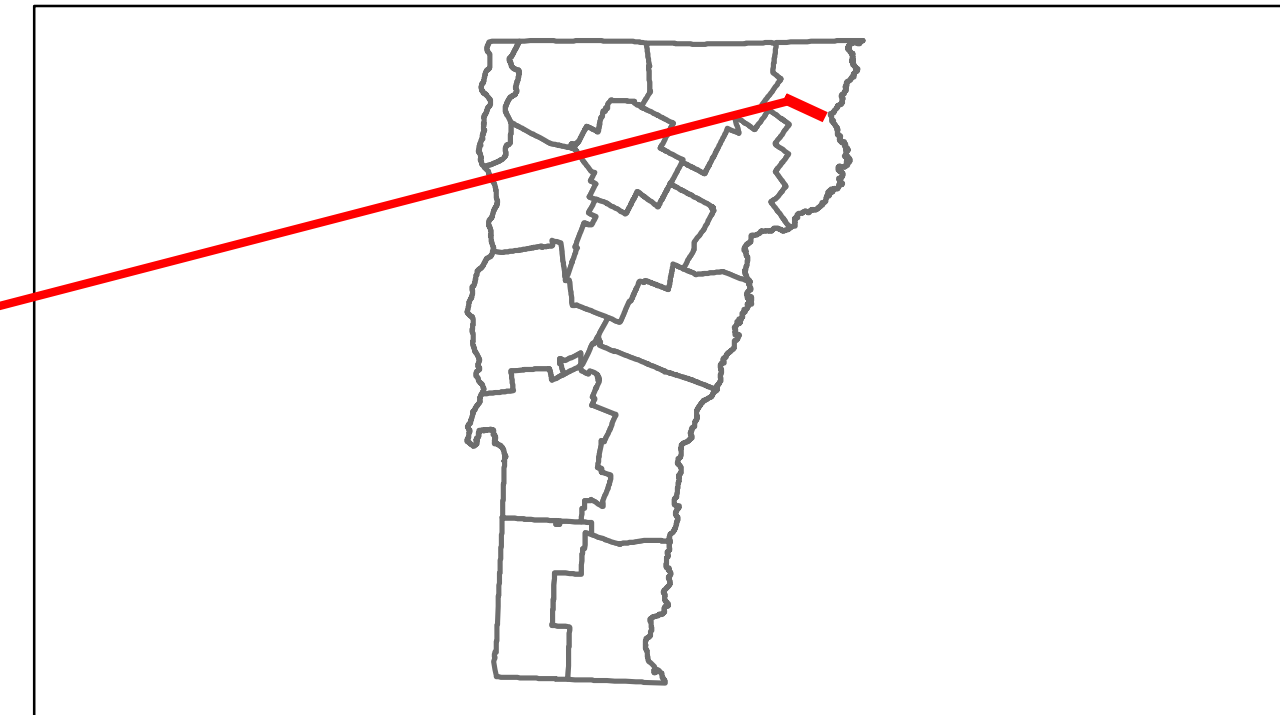

DESCRIPTION BLOCK
<p><b>Culvert 92:</b> Culvert - 1958 Structure No. 300034009205091 Length: 15' Under Clearance: 9.0' Facility Carried: VT105 Bridge Type: MULTI PLATE PIPE Features Intersected: BROOK Maintenance: State</p> <p><b>Bridge 94:</b> Stringer/multi-beam or girder - 1979 Structure No. 200034009405092 Length: 44' Width: 33.9' Facility Carried: VT 00105 ML Bridge Type: ROLLED BEAM Features Intersected: NULHEGAN RIVER Surface: Bituminous Maintenance/Ownership: State</p>

0	1	2	3	4
<b>Road Widths</b>				
Travellane	20			22
Roadway	24			28
Lane Count		2		
Base	18'			
Subbase			24' Gravel	
<b>Curves</b>				
	3	4	4	9
<b>Grades</b>				
	+4.9	-3.4		
<b>Historic Projects</b>				
	1982: STP 927011S		1986: STP 946411S	
	1982: F 034-3/91S		1984: Unknown	
	1972: Unknown	1973: Unknown	1970: Unknown	
	1969: Unknown		1953: APP 20953	
	1958: F 13971		0: ST	
<b>Maintenance Garage</b>				
	District 9 - Brighton Garage			
<b>Traffic Counters</b>				
			361120	
<b>Functional Class</b>				
	6			
<b>Speed Zone</b>				
<b>AADT Counts</b>				
2012			560	
2011			600	
2010			630	
2009			680	
2008			720	
<b>Crash Locations</b>				
2012				
2011				
2010				
2009				
2008				

<b>Historic Projects</b> Retreatment, Resurface, Unknown, Bituminous Mix, Skimmy Mix, Bituminous Seal, Bituminous, Concrete, Gravel, Surface Treated Gravel, Plant Mix, Reclaimed Base and Bituminous Concrete	<b>Functional Class</b> 1, 2, 6, 7, 8, 11, 12, 14, 17, 19	<b>Curves</b> Left, Right	<b>Road Widths</b> (ft)	<b>Traffic Counters</b> (counter ID)	<b>AADT</b> (count)	<b>Crash Locations</b> Fatal, Injury, Property Damage Only, Unknown Crash Type	<b>Mileage by Functional Class By Sheet</b> 034-3 6 - Rural - Minor Arterial 4.834	<b>Mileage by Town By Sheet</b> FERDINAND - V105-0509 4.834 of 4.834	<b>DISTRICT</b> 9	<b>TOWN</b> FERDINAND	<b>Date:</b> 05/22/14	<b>ROUTE</b> VT-105 ETE mileage: 81.858 to 86.692
							<b>Total Mileage:</b> 4.834 mi	<b>Total Mileage:</b> 4.834 mi	<b>1 of 1</b> TWN mileage: 0.0 to 4.834			