














Route Log Progress Chart

DRAFT

Please Note: Errors and Omissions May Exist.
Contact the VTrans Mapping Unit with questions or concerns.

DISTRICT	TOWN	ROUTE
8	BERKSHIRE	VT-105

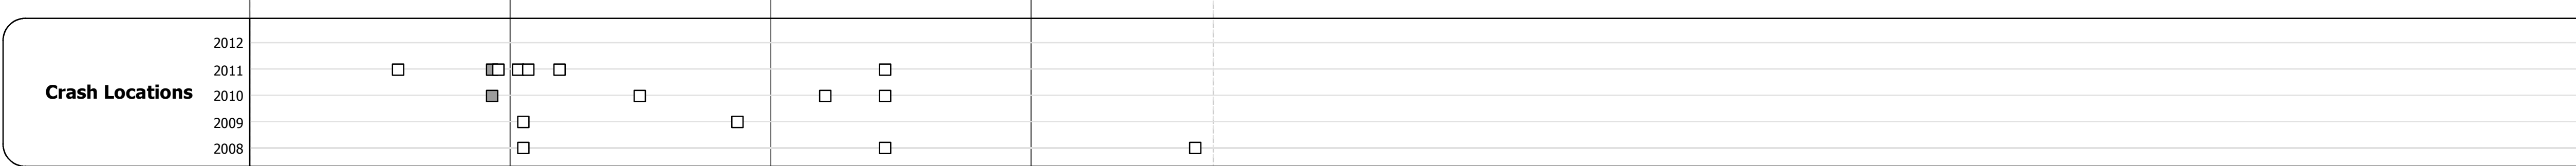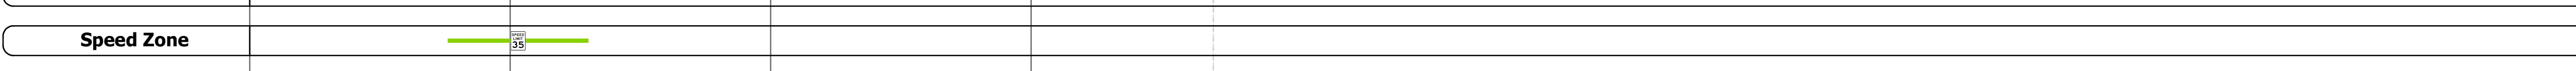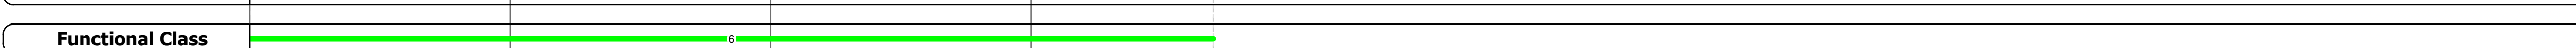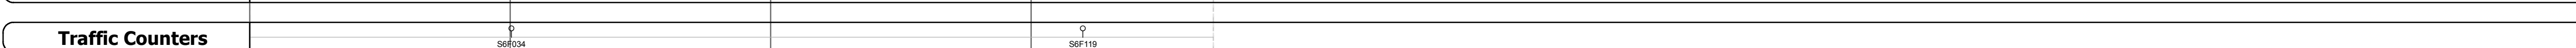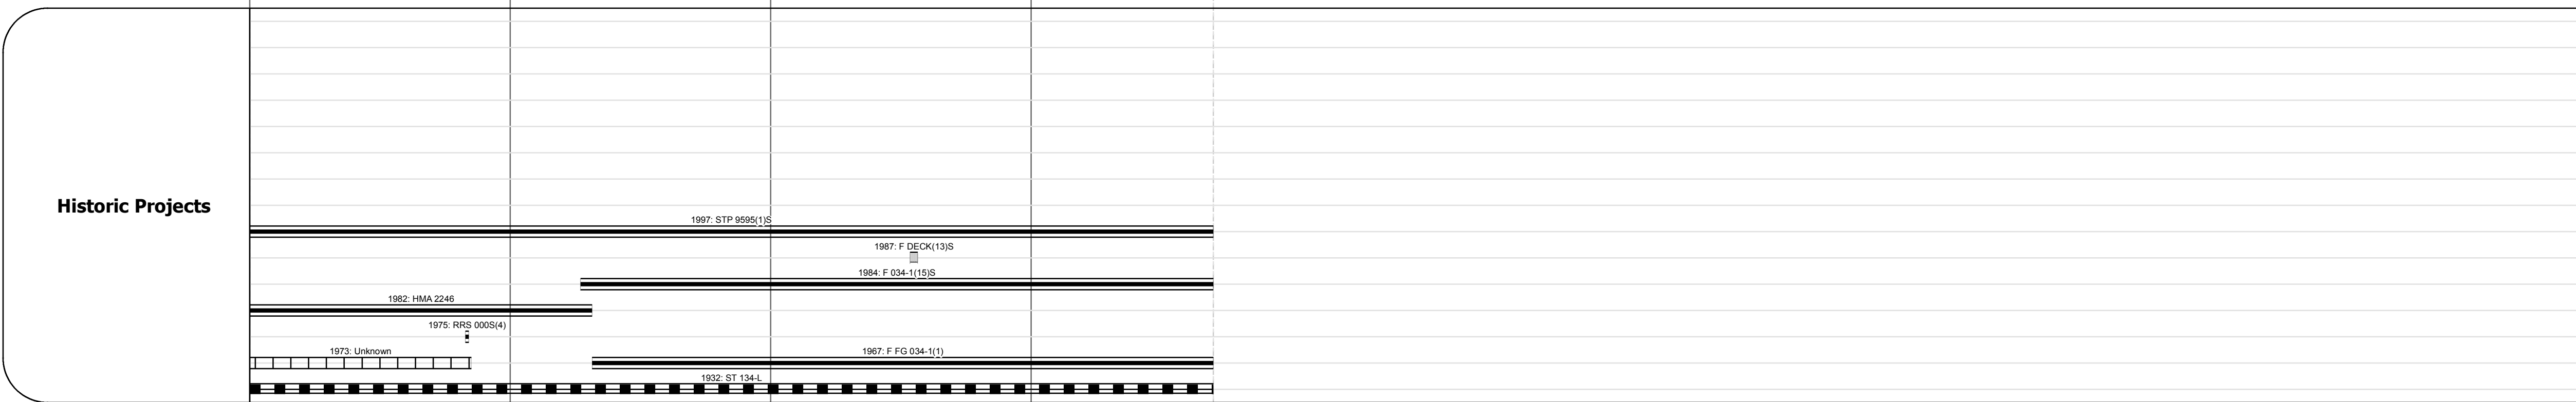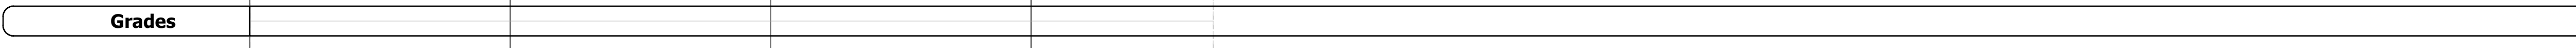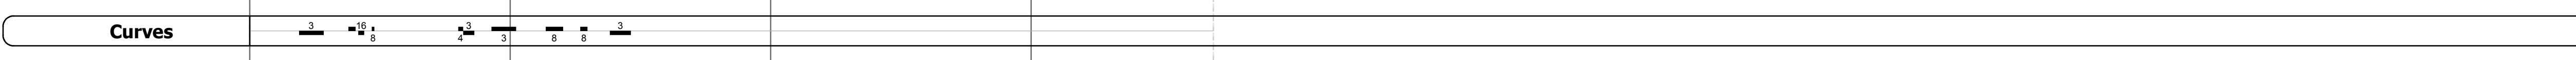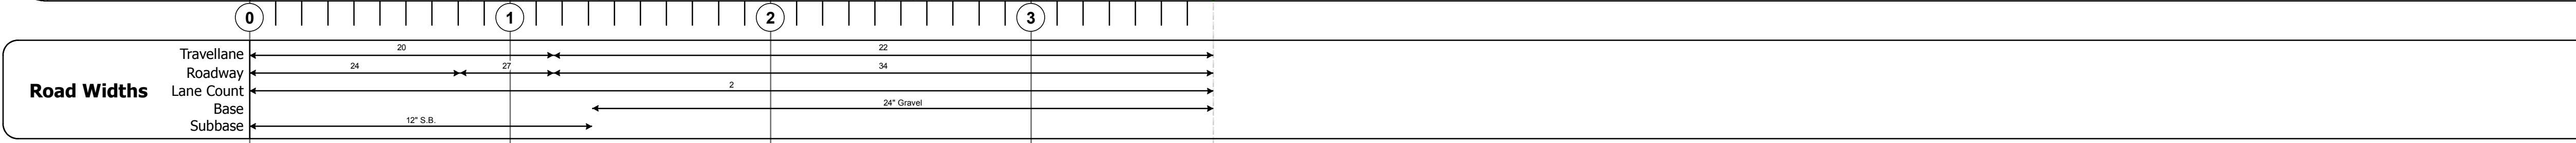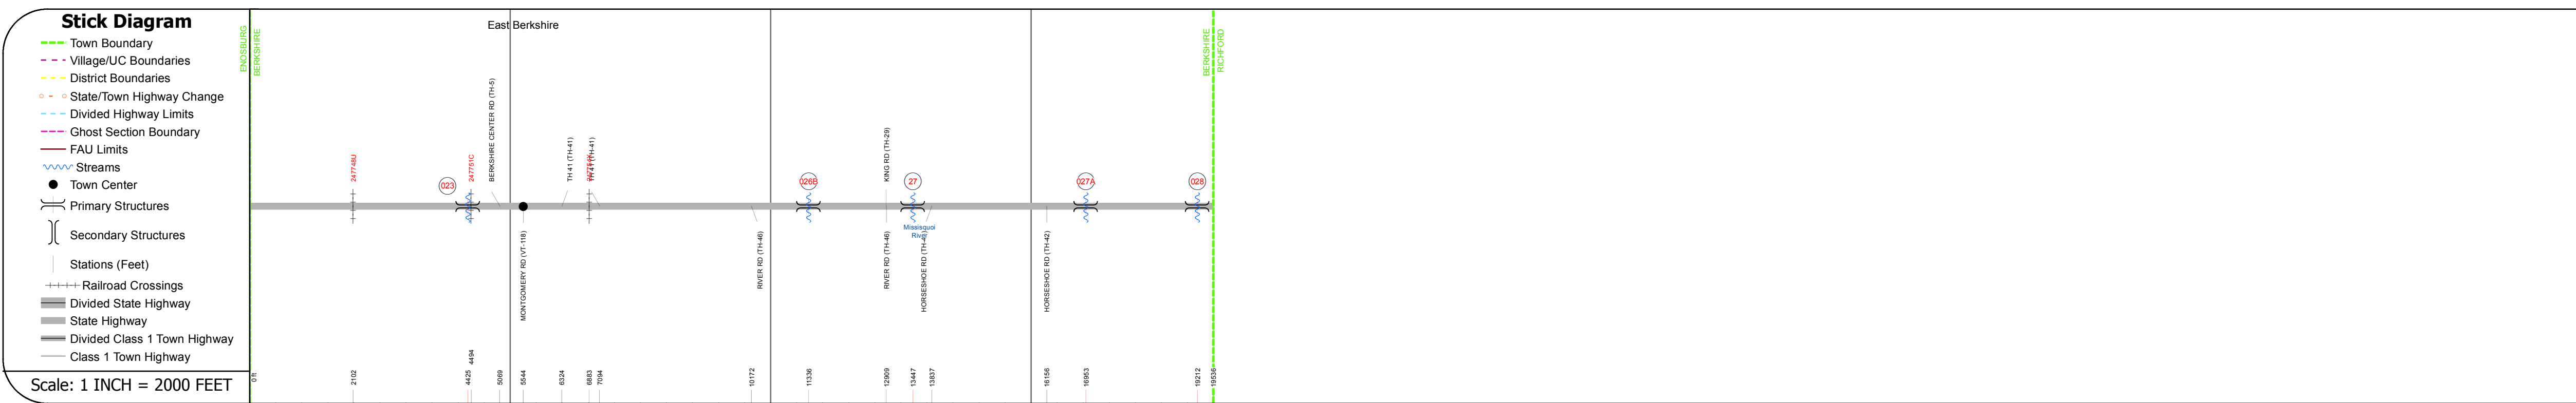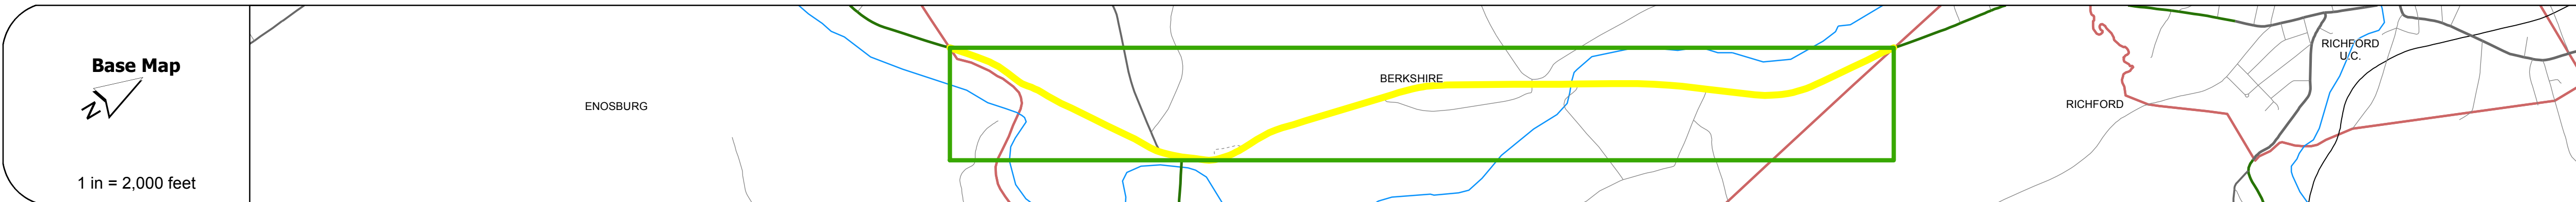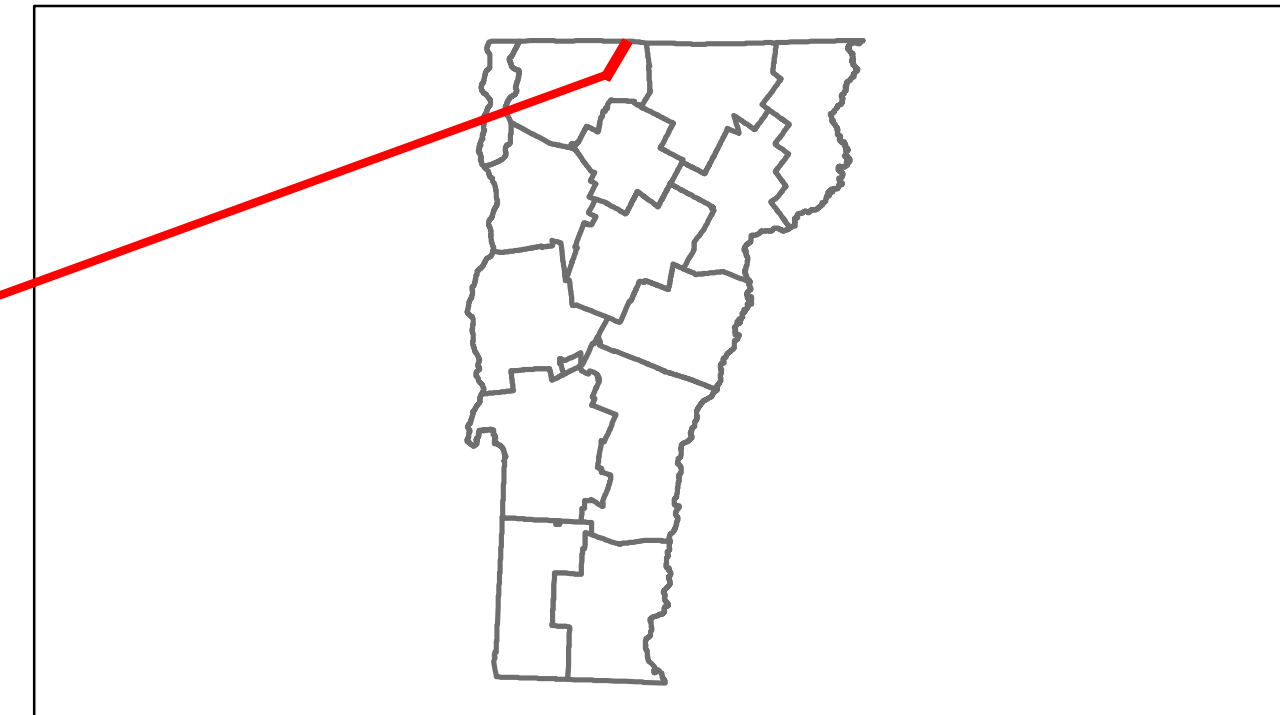

DESCRIPTION BLOCK

Culvert 23:
Culvert - 1930
Structure No. 300034002306021
Length: 10'
Under Clearance: 6.0'
Facility Carried: VT105
Bridge Type: RC BOX
Features Intersected: CATTLE PASS
Maintenance: State

Culvert 26B:
Culvert - 1967
Structure No. 300034026B06021
Length: 7'
Under Clearance: 7.0'
Facility Carried: VT105
Bridge Type: CGMPP
Features Intersected: BROOK
Maintenance: State

Bridge 27:
Stringer/multi-beam or girder - 1967
Structure No. 200034002706022
Length: 152'
Width: 30.0'
Facility Carried: VT 00105 ML
Bridge Type: WELDED GIRDER
Features Intersected: MISSISSQUOI RIVER
Surface: Bituminous
Maintenance/Ownership: State

Culvert 27A:
Culvert - 1967
Structure No. 300034027A06021
Length: 9'
Under Clearance: 9.0'
Facility Carried: VT 105
Bridge Type: CGMPP
Features Intersected: BROOK
Maintenance: State

Culvert 28:
Culvert - 1967
Structure No. 300034002806021
Length: 6'
Under Clearance: 6.0'
Facility Carried: VT 105
Bridge Type: ACCMPP
Features Intersected: BROOK
Maintenance: State

Historic Projects	Functional Class	Curves	Road Widths	AADT	Mileage by Functional Class By Sheet	Mileage by Town By Sheet	DISTRICT	TOWN	Date: 05/22/14	ROUTE
<ul style="list-style-type: none"> Retreatment Resurface Unknown Bituminous Mix Skimny Mix Bituminous Seal Gravel Surface Treated Gravel Plant Mix Reclaimed Base and Bituminous Concrete 	<ul style="list-style-type: none"> 1 2 6 7 8 11 12 14 16 17 19 	<ul style="list-style-type: none"> Left Right grade up grade down 	<ul style="list-style-type: none"> (ft) counter ID 	<ul style="list-style-type: none"> count Fatal Injury Property Damage Only Unknown Crash Type 	034-1 6 - Rural - Minor Arterial 3.700	BERKSHIRE - V105-0602 3.7 of 3.7	8	BERKSHIRE	1 of 1 TWN mileage: 0.0 to 3.7	VT-105 ETE mileage: 22.035 to 25.735
Total Mileage: 3.700 mi						Total Mileage: 3.7 mi				