





Route Log Progress Chart

DRAFT

Please Note: Errors and Omissions May Exist.
Contact the VTrans Mapping Unit with questions or concerns.

DISTRICT	TOWN	ROUTE
8	BERKSHIRE	VT-108

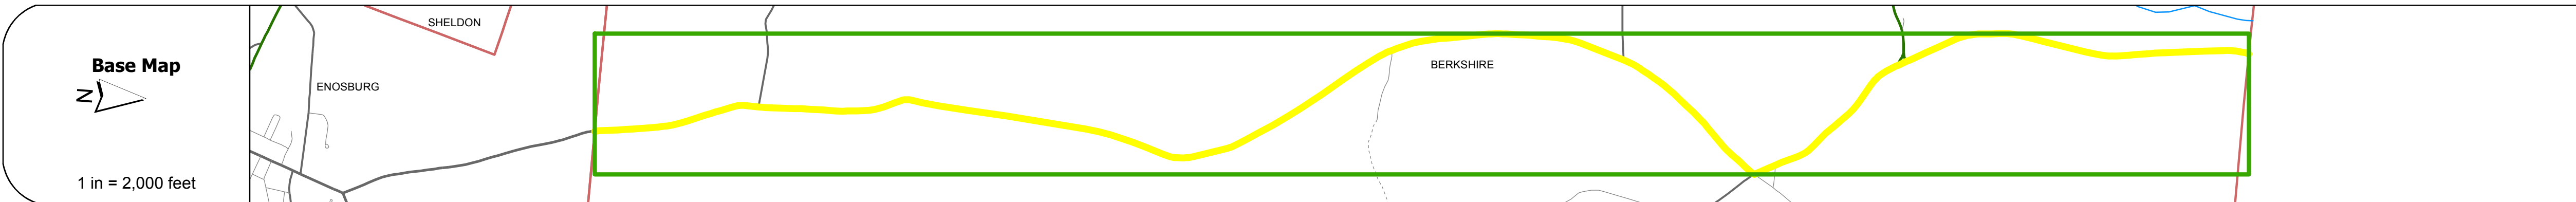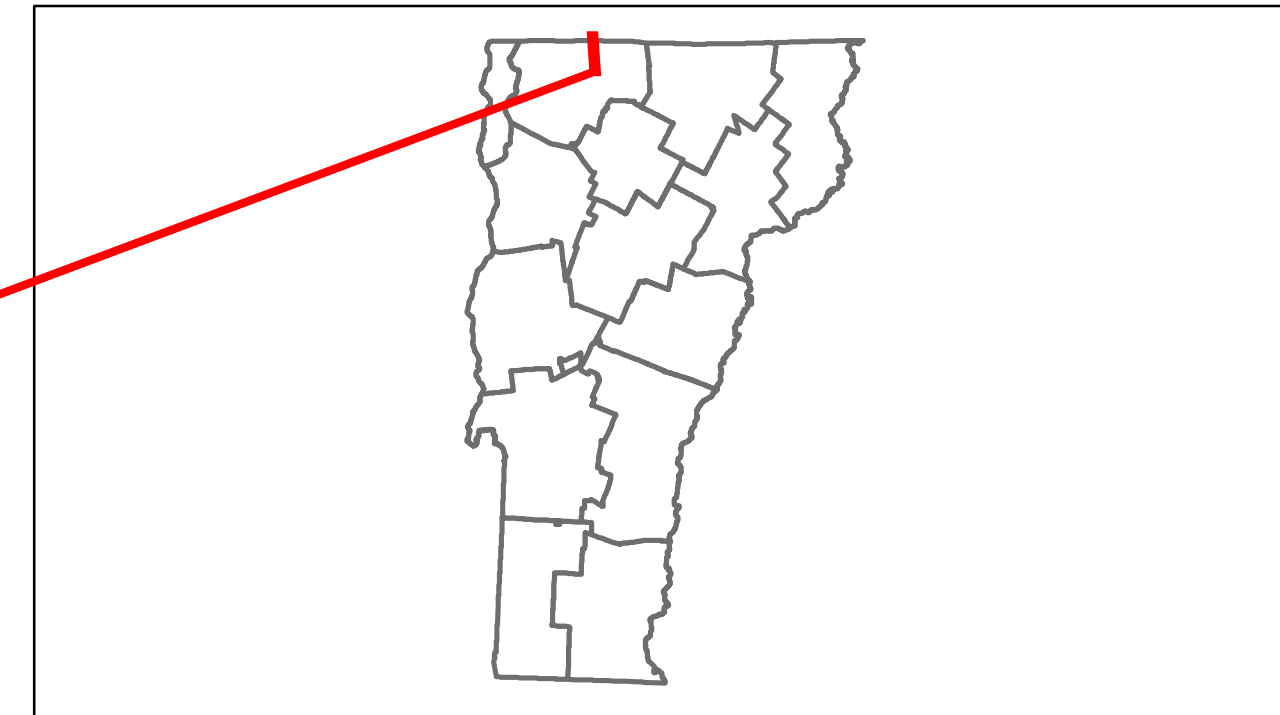

DESCRIPTION BLOCK	
Culvert 52: Culvert - 1949 Structure No. 300305005206021 Length: 6' Under Clearance: 3.5' Facility Carried: VT108 Bridge Type: ACCGMPA Features Intersected: BROOK Maintenance: State	Bridge 57: Stringer/multi-beam or girder - 1954 Structure No. 200305005706022 Length: 79' Width: 27.0' Facility Carried: VT 00108 ML Bridge Type: ROLLED BEAM Features Intersected: PIKE RIVER Maintenance/Ownership: State

	0	1	2	3	4	5	6
Road Widths Travellane Roadway Lane Count Base Subbase		22 24		2		18	18"
Curves			7 5	3	4 4 4 3 4 6 3	8 6 8 6 4 4	4
Grades		+5.0 -4.0 +4.0 +7.0 -9.0 -8.0 +6.0 +9.0 +12.0 +6.0		-5.0 -6.0 -4.0 -7.0 -6.0	-6.0	+5.0 -5.0 +4.0 -7.0 +9.0 +10.6 +6.7	-4.8 -6.7
Historic Projects		1948: SA, 1950: SA, 1952: S 243(1)	1954: S 243(2)	1956: S 99(1), 1970: Unknown	1972: Unknown, 1973: Unknown, 1974: Unknown, 1975: Unknown, 1976: Unknown, 1977: Unknown, 1978: Unknown	1979: Unknown, 1982: Unknown, 1985: RS 0303(2), 1989: 14A 2065	1992: STP 8338(1)S, 1999: S 0303(1)
Maintenance Garage		District 8 - Enosburg Garage					
Traffic Counters			367390		367090		367134
Functional Class		7					
Speed Zone					40 35 40		
ADT Counts	2012	980		590		780	310
	2011	1200		580		780	310
	2010	1400		560		780	310
	2009	1400		560		790	320
	2008	1400		560		800	320
Crash Locations	2012						
	2011						
	2010						
	2009						
	2008						

Historic Projects Retreatment, Resurface, Unknown, Bituminous Mix, Skimny Mix, Bituminous Seal, Bituminous Concrete, Surface Treated Gravel, Plant Mix, Reclaimed Base and Bituminous Concrete, Concrete	Functional Class 1, 2, 3, 4, 5, 6, 7, 8, 9, 10, 11, 12, 13, 14, 15, 16, 17, 18, 19	Curves Left, Right	Road Widths (ft)	Traffic Counters (counter ID)	Crash Locations Fatal, Injury, Property Damage Only, Unknown Crash Type	Mileage by Functional Class By Sheet 0305 7 - Rural - Major collector 6.905	Mileage by Town By Sheet BERKSHIRE - V108-0602 6.905 of 6.905	DISTRICT 8	TOWN BERKSHIRE	Date: 05/22/14	ROUTE VT-108 ETE mileage: 38.041 to 44.946
						Total Mileage: 6.905 mi	Total Mileage: 6.905 mi	1 of 1 TWN mileage: 0.0 to 6.905			