













Route Log Progress Chart

DRAFT

Please Note: Errors and Omissions May Exist.
Contact the VTrans Mapping Unit with questions or concerns.

DISTRICT	TOWN	ROUTE
8	FLETCHER	VT-108

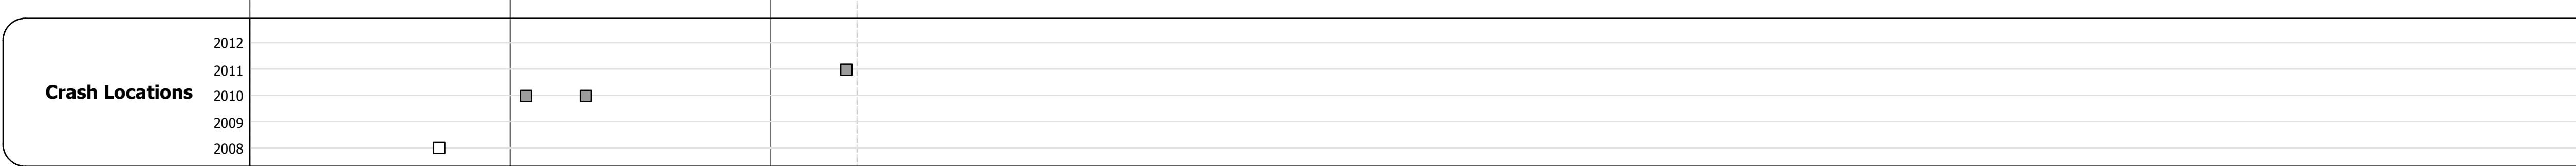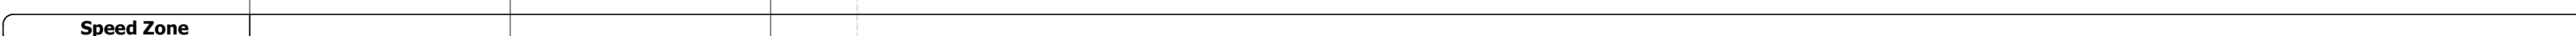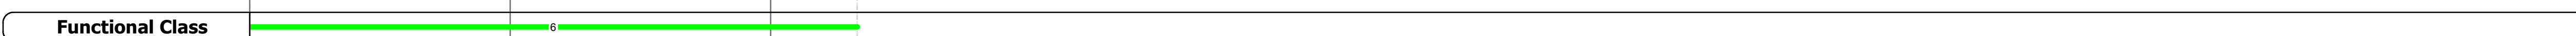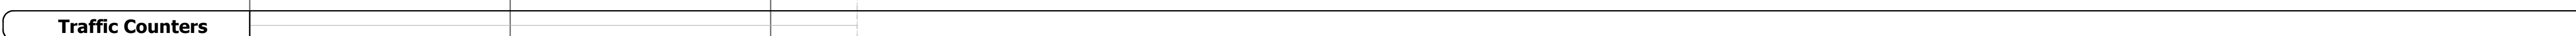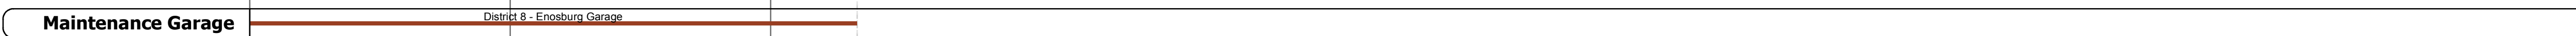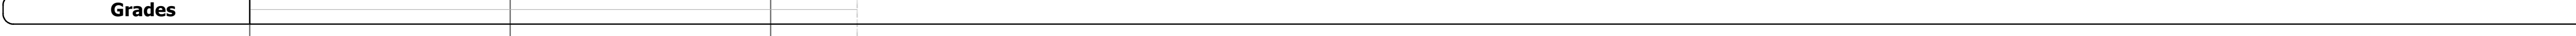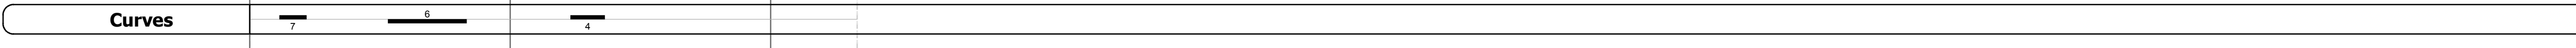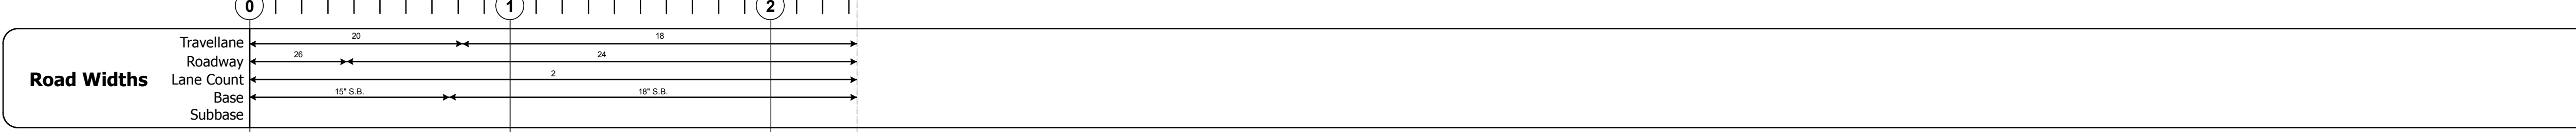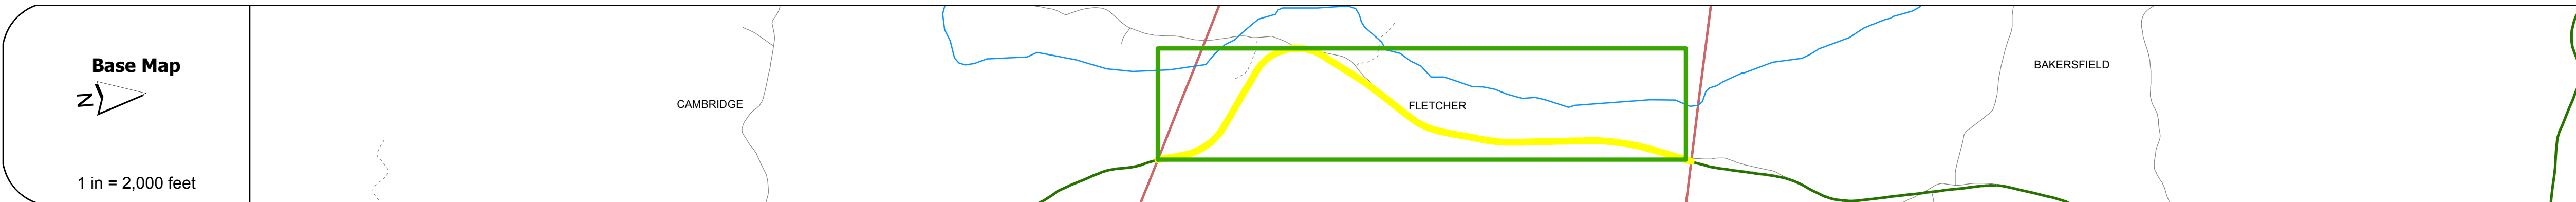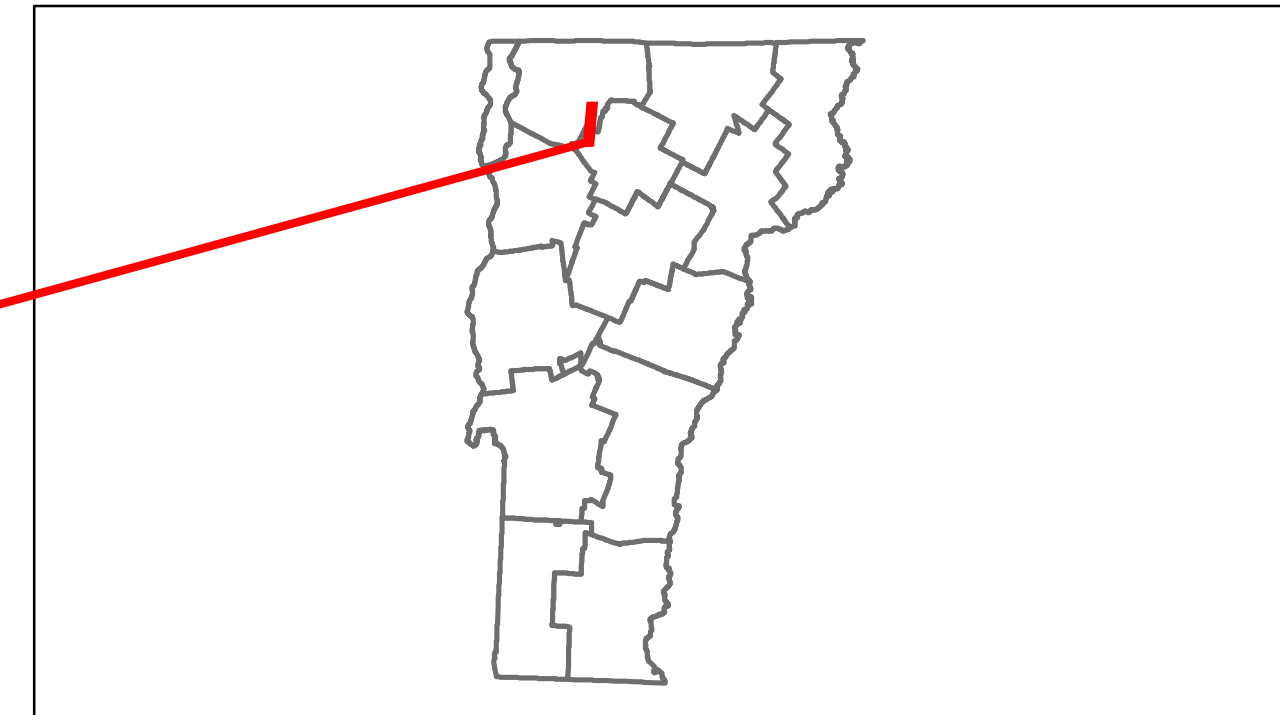

DESCRIPTION BLOCK
<p>Culvert 24: Culvert - 1984 Structure No. 300271002406061 Length: 16' Under Clearance: 5.0' Facility Carried: VT108 Bridge Type: MULTIPLATE PIPE ARCH Features Intersected: BLACK CREEK Maintenance: State</p> <p>Bridge 25: Slab - 1927 Structure No. 300271002506061 Length: 15' Width: 31.3' Under Clearance: 2.0' Facility Carried: VT108 Bridge Type: CONCRETE SLAB Features Intersected: BLACK CREEK Surface: Bituminous Maintenance: State</p> <p>Culvert 26: Culvert - 1938 Structure No. 300271002606061 Length: 12' Under Clearance: 3.0' Facility Carried: VT108 Bridge Type: CONCRETE RIGID FRAME Features Intersected: BLACK CREEK Maintenance: State</p> <p>Culvert 29: Culvert - 1954 Structure No. 300271002906061 Length: 7' Under Clearance: 5.0' Facility Carried: VT108 Bridge Type: MULTIPLATE PIPE ARCH Features Intersected: BROOK Maintenance: State</p>

Historic Projects	Functional Class	Curves	Road Widths	AADT	Mileage by Functional Class By Sheet	Mileage by Town By Sheet	DISTRICT	TOWN	Date: 05/22/14	ROUTE
<ul style="list-style-type: none"> Retreatment Resurface Unknown Bituminous Mix Skimny Mix Bituminous Seal Gravel Surface Treated Gravel Plant Mix Reclaimed Base and Bituminous Concrete Concrete 	<ul style="list-style-type: none"> 1 2 6 7 8 11 12 14 16 17 19 	<ul style="list-style-type: none"> Left Right grade up grade down 	<ul style="list-style-type: none"> (ft) Traffic Counters (counter ID) 	<ul style="list-style-type: none"> Crash Locations: Fatal, Injury, Property Damage Only, Unknown Crash Type 	027-1 6 - Rural - Minor Arterial 2.332 Total Mileage: 2.332 mi	FLETCHER - V108-0606 2.332 of 2.332 Total Mileage: 2.332 mi	8	FLETCHER	1 of 1 TWN mileage: 0.0 to 2.332	VT-108 ETE mileage: 21.775 to 24.107