






Route Log Progress Chart

DRAFT

Please Note: Errors and Omissions May Exist.
Contact the VTrans Mapping Unit with questions or concerns.

DISTRICT	TOWN	ROUTE
6	WASHINGTON	VT-110

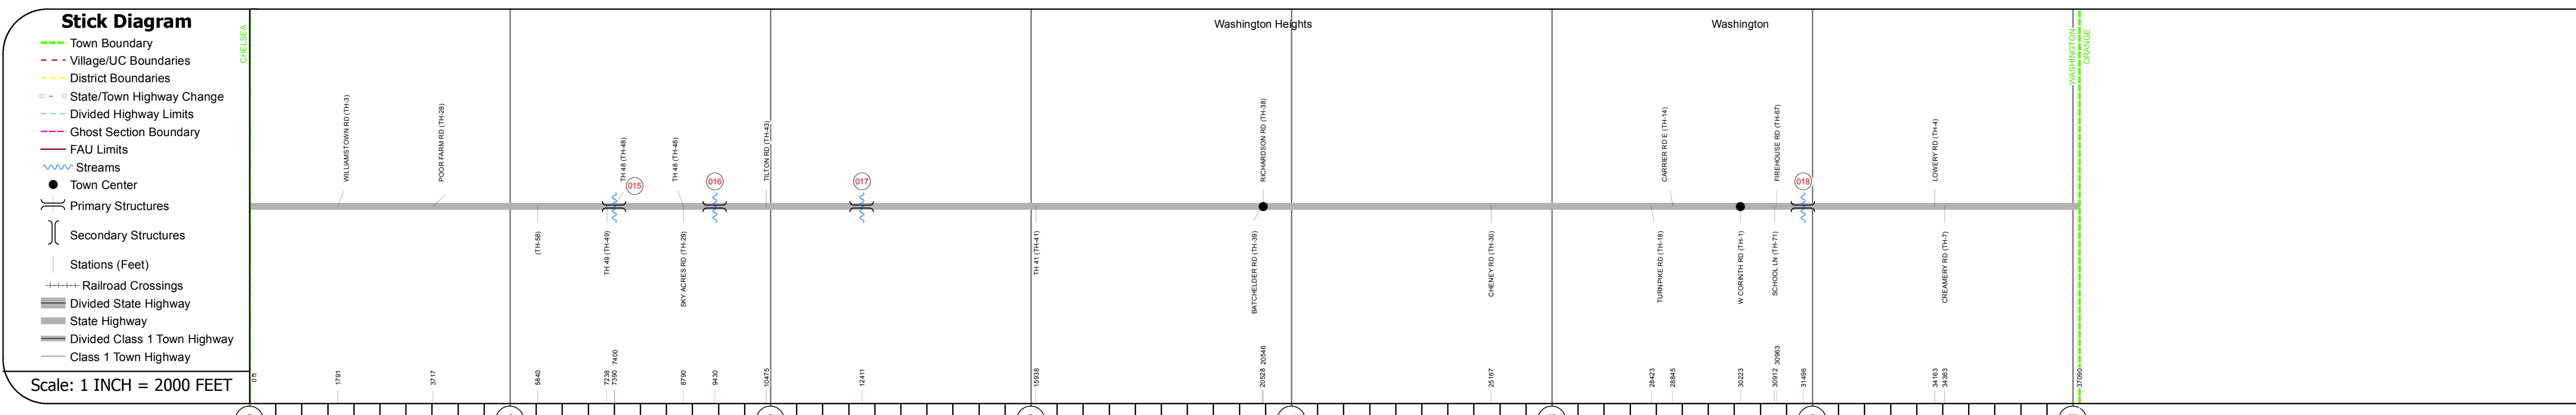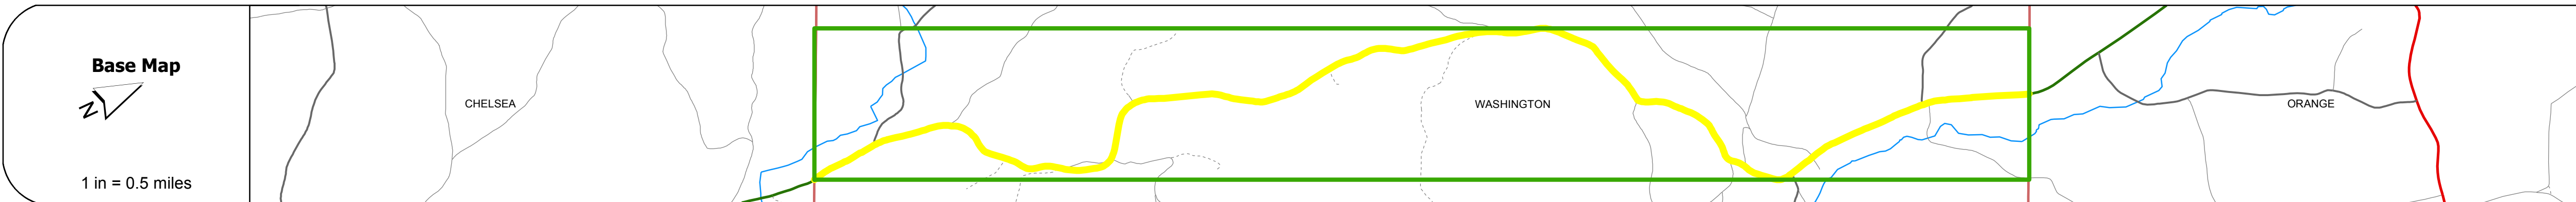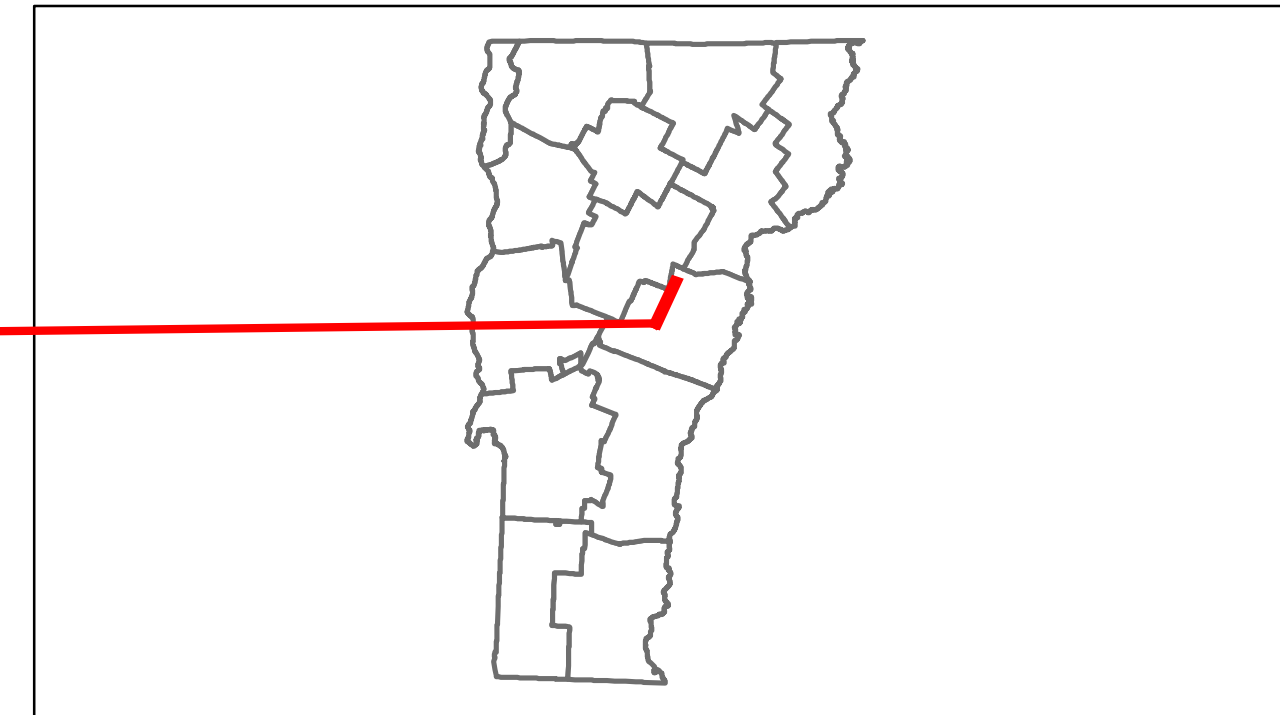









DESCRIPTION BLOCK

Bridge 15:
Slab - 1921
Structure No. 300169001509151
Length: 15'
Width: 28.5'
Under Clearance: 7.0'
Facility Carried: VT 110
Bridge Type: CONCRETE SLAB
Features Intersected: BROOK
Surface: Bituminous
Maintenance: State


Bridge 16:
Slab - 1919
Structure No. 300169001609151
Length: 18'
Width: 28.0'
Under Clearance: 6.0'
Facility Carried: VT110
Bridge Type: CONCRETE SLAB
Features Intersected: BROOK
Surface: Bituminous
Maintenance: State

Bridge 17:
Slab - 1941
Structure No. 300169001709151
Length: 14'
Width: 28.4'
Under Clearance: 5.0'
Facility Carried: VT110
Bridge Type: CONCRETE SLAB
Features Intersected: BROOK
Surface: Bituminous
Maintenance: State

Bridge 18:
Tie Beam - 1916
Structure No. 300169001809151
Length: 15'
Width: 22.7'
Under Clearance: 7.0'
Facility Carried: VT110
Bridge Type: CONCRETE T-BEAM
Features Intersected: JAIL BRANCH WIN R
Surface: Bituminous
Maintenance: State

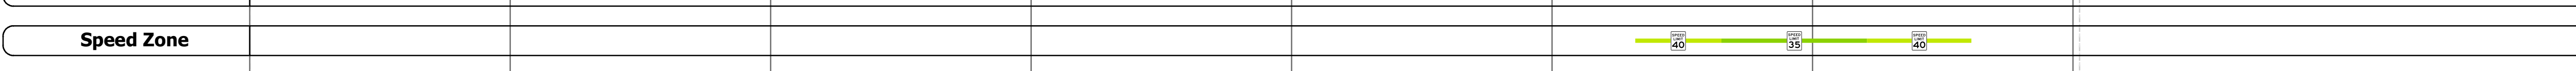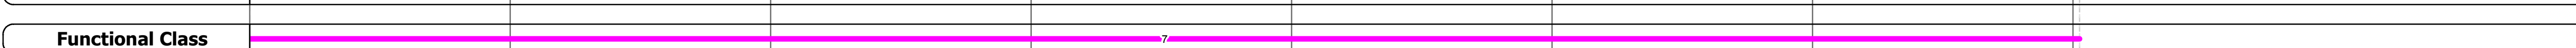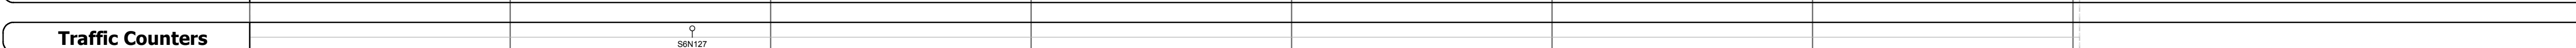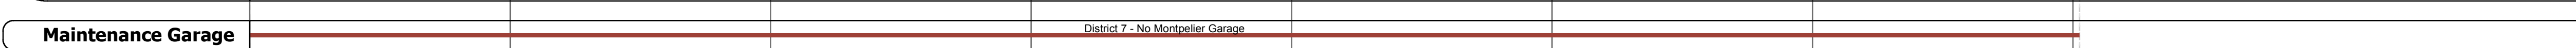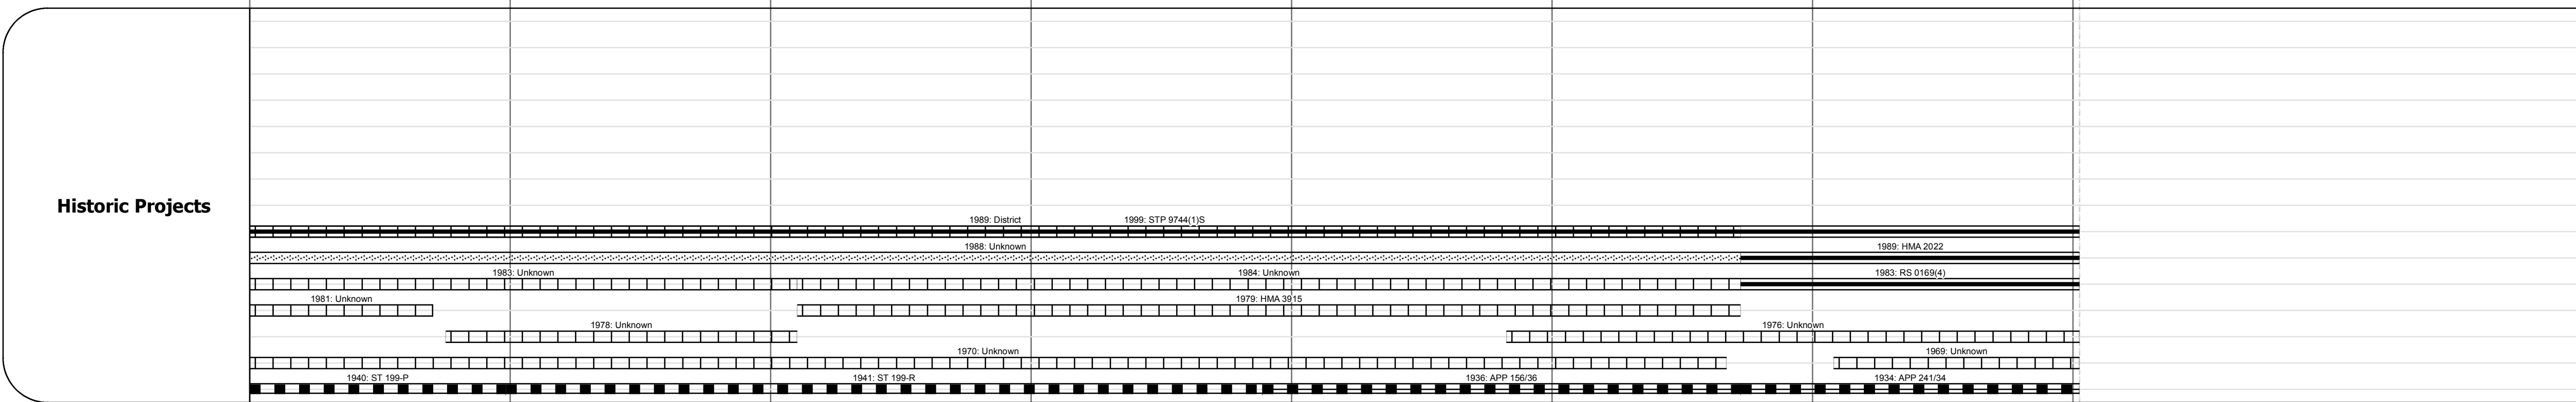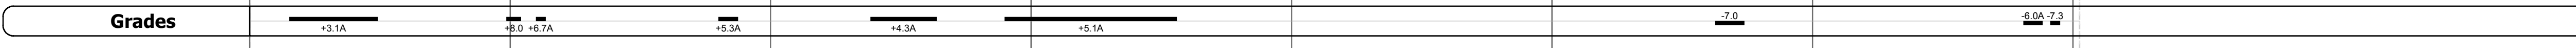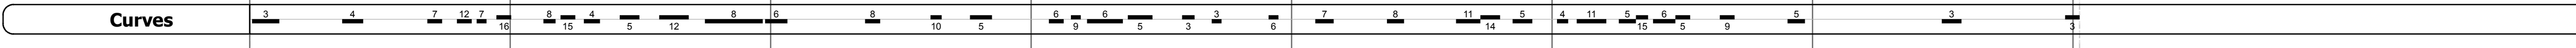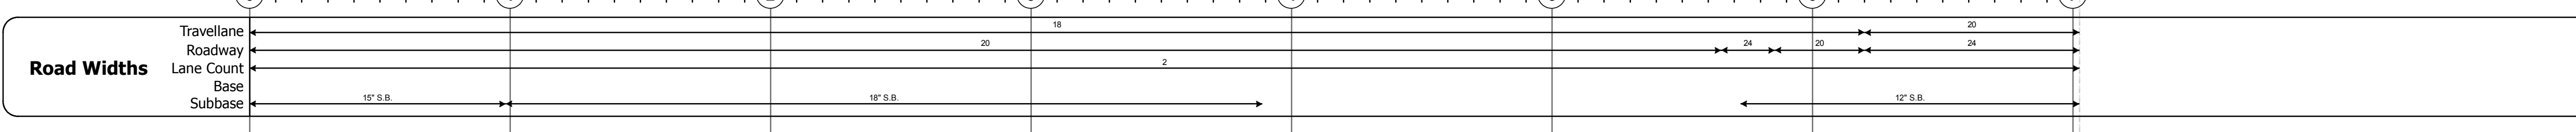

Year	2012	2011	2010	2009	2008
1100	1100	1100	1100	1100	1100
850	850	840	850	850	850
2100	2100	2100	2100	2100	2100

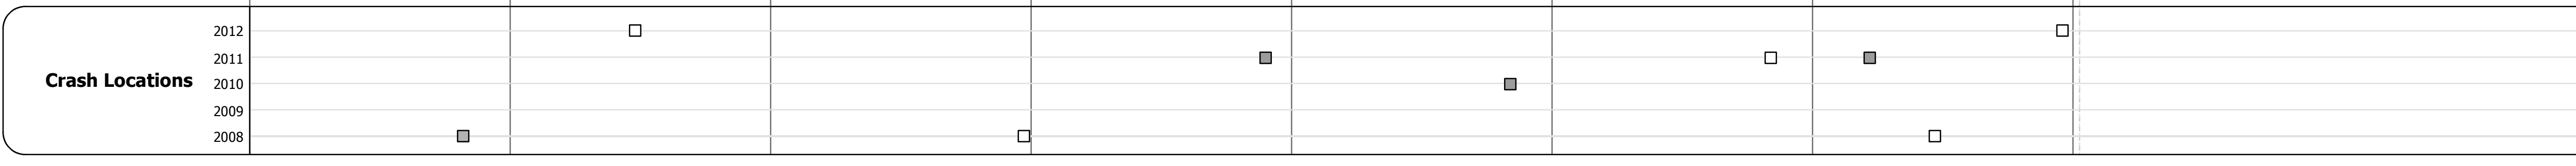

Historic Projects Retreatment, Resurface, Unknown, Bituminous Mix, Skimny Mix, Bituminous Seal, Bituminous Concrete, Surface Treated Gravel, Plant Mix, Reclaimed Base and Bituminous Concrete, Concrete, Gravel, Cold Pipe and Concrete, Concrete	Functional Class 1, 2, 6, 7, 8, 11, 12, 14, 17, 19	Curves Left, Right	Road Widths (ft)	Traffic Counters (counter ID)	Grades grade up, grade down	AAADT (count)	Crash Locations Fatal, Injury, Property Damage Only, Unknown Crash Type	Mileage by Functional Class By Sheet 0169 7 - Rural - Major collector 7.025	Mileage by Town By Sheet WASHINGTON - V110-0915 7.025 of 7.025	DISTRICT 6	TOWN WASHINGTON	Date: 05/22/14	ROUTE VT-110 ETE mileage: 17.214 to 24.239
Total Mileage: 7.025 mi								Total Mileage: 7.025 mi					