





Route Log Progress Chart

DRAFT

Please Note: Errors and Omissions May Exist.
Contact the VTrans Mapping Unit with questions or concerns.


DISTRICT	TOWN	ROUTE
9	MORGAN	VT-111

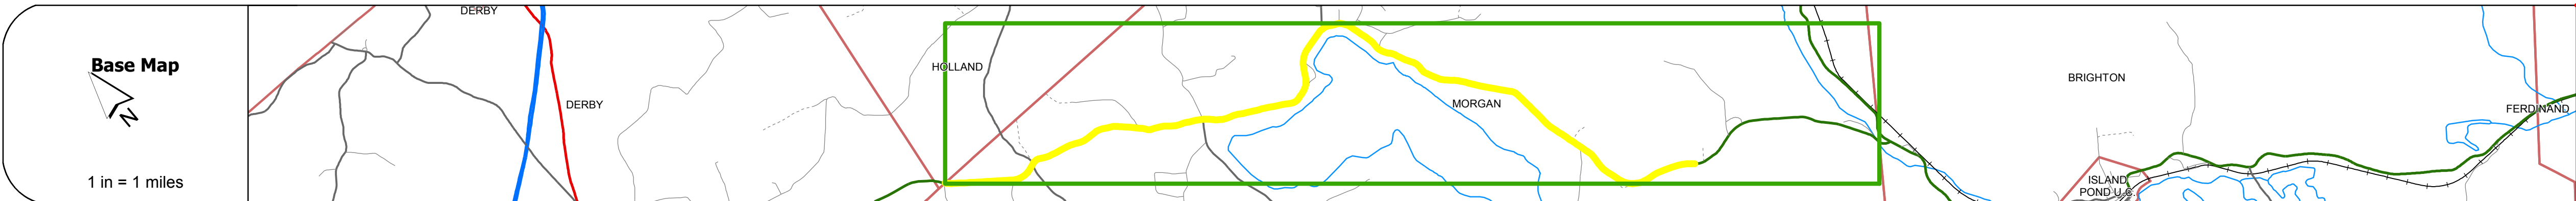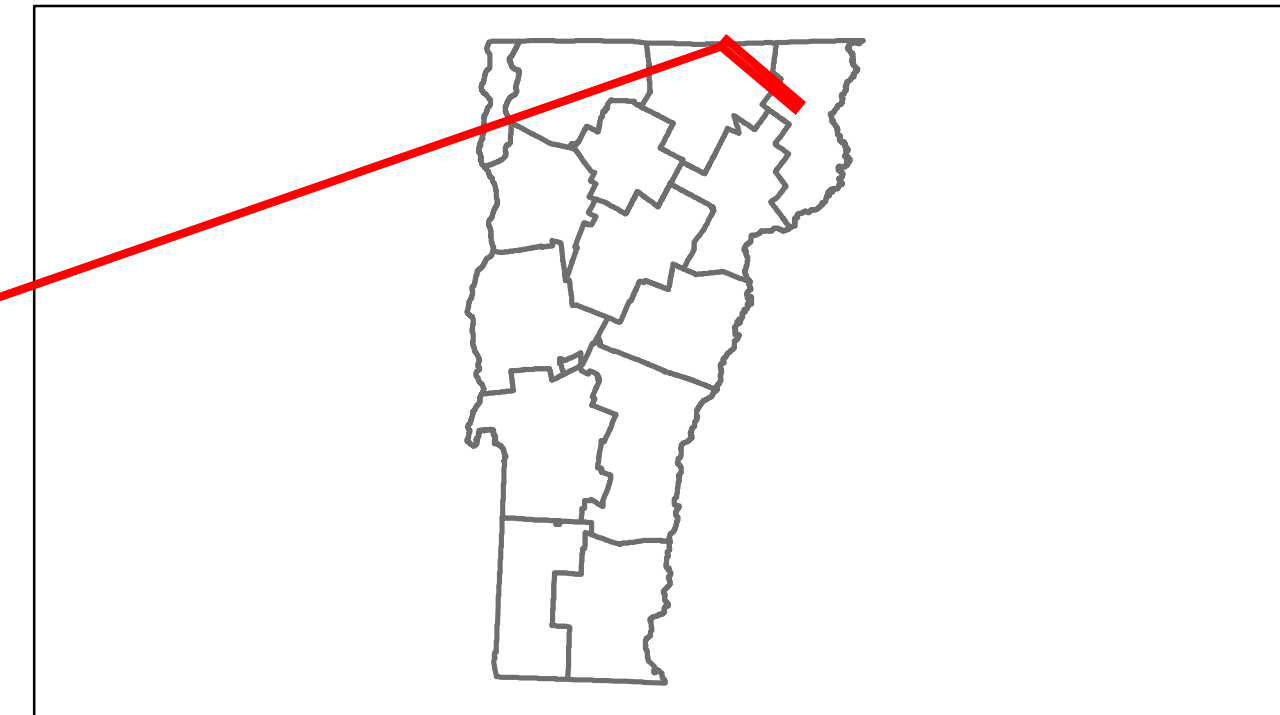

Stick Diagram

- Town Boundary
- Village/UC Boundaries
- District Boundaries
- State/Town Highway Change
- Divided Highway Limits
- Ghost Section Boundary
- FAU Limits
- Streams
- Town Center
- Primary Structures
- Secondary Structures
- Stations (Feet)
- Railroad Crossings
- Divided State Highway
- State Highway
- Divided Class 1 Town Highway
- Class 1 Town Highway

Scale: 1 INCH = 2000 FEET








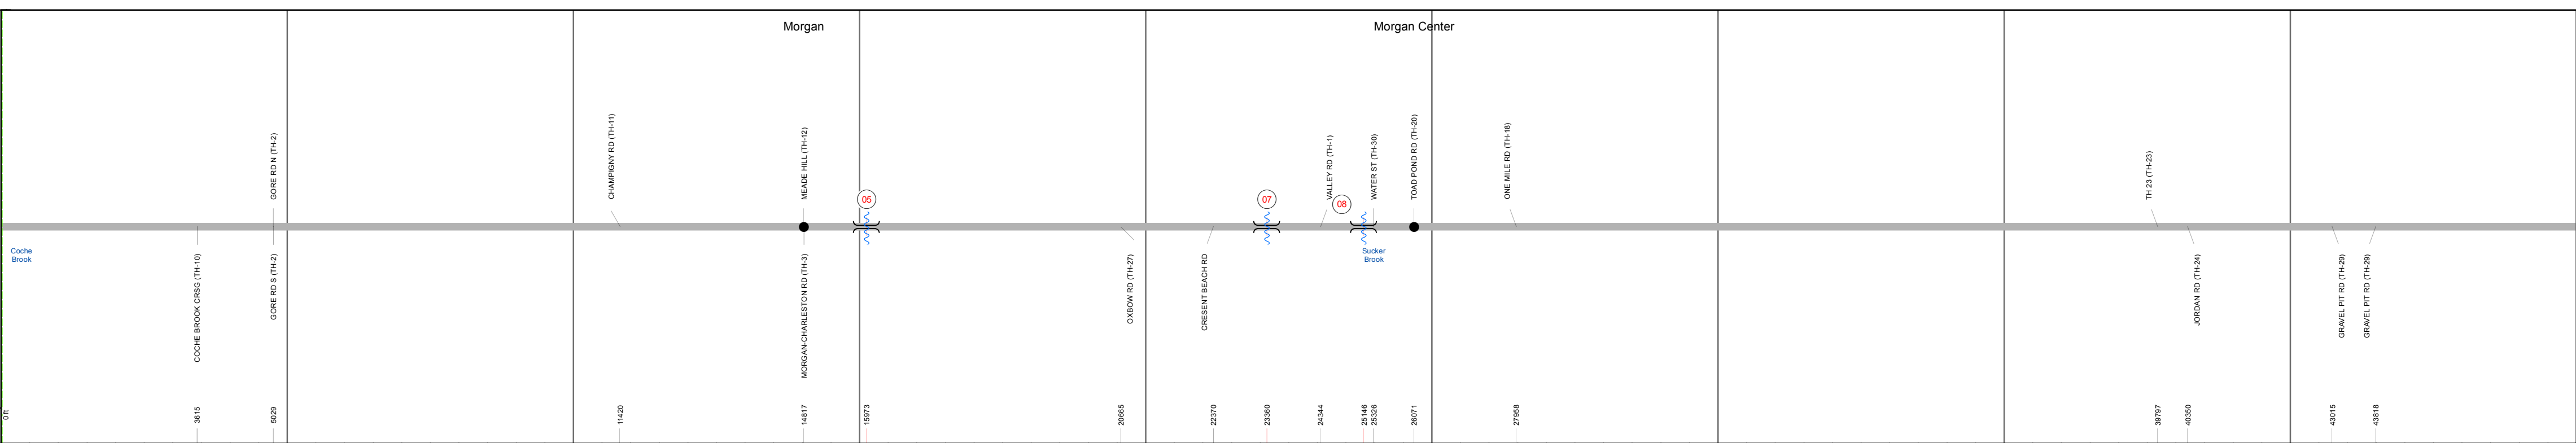


DESCRIPTION BLOCK

Bridge 5:
Slab - 1951
Structure No. 300316000510141
Length: 15'
Width: 23.7'
Under Clearance: 8.0'
Facility Carried: VT 111
Bridge Type: CONCRETE SLAB
Features Intersected: BROOK
Surface: Bituminous
Maintenance: State

Culvert 7:
Culvert - 1919
Structure No. 300316000710141
Length: 14'
Under Clearance: 3.5'
Facility Carried: VT 111
Bridge Type: TWIN ACCGMPA
Features Intersected: SEYMOUR LAKE INLET
Maintenance: State

Bridge 8:
Tee Beam - 1928
Structure No. 200316000810142
Length: 34'
Width: 27.9'
Facility Carried: VT 00111 ML
Bridge Type: CONCRETE T-BEAM
Features Intersected: SUCKER BROOK
Surface: Bituminous
Maintenance/Ownership: State

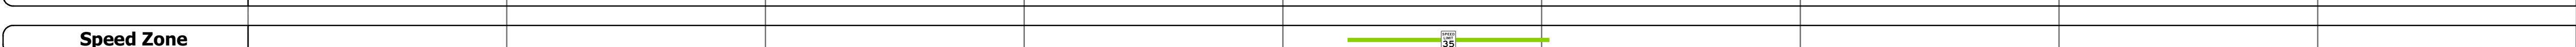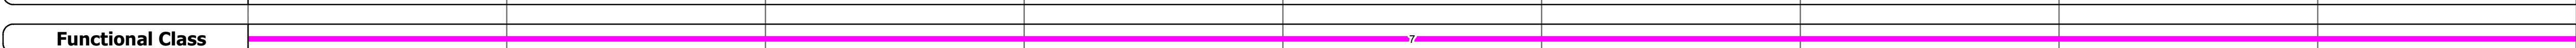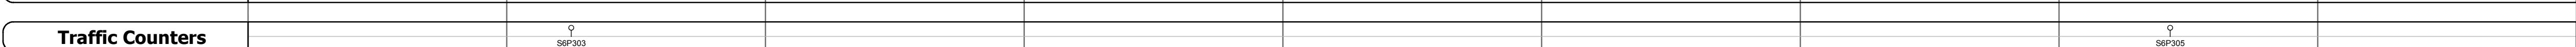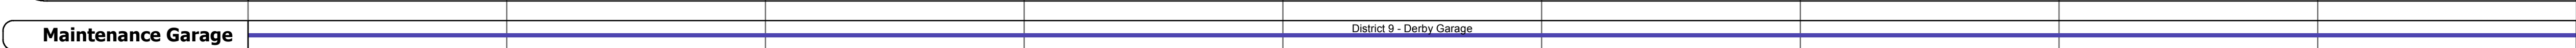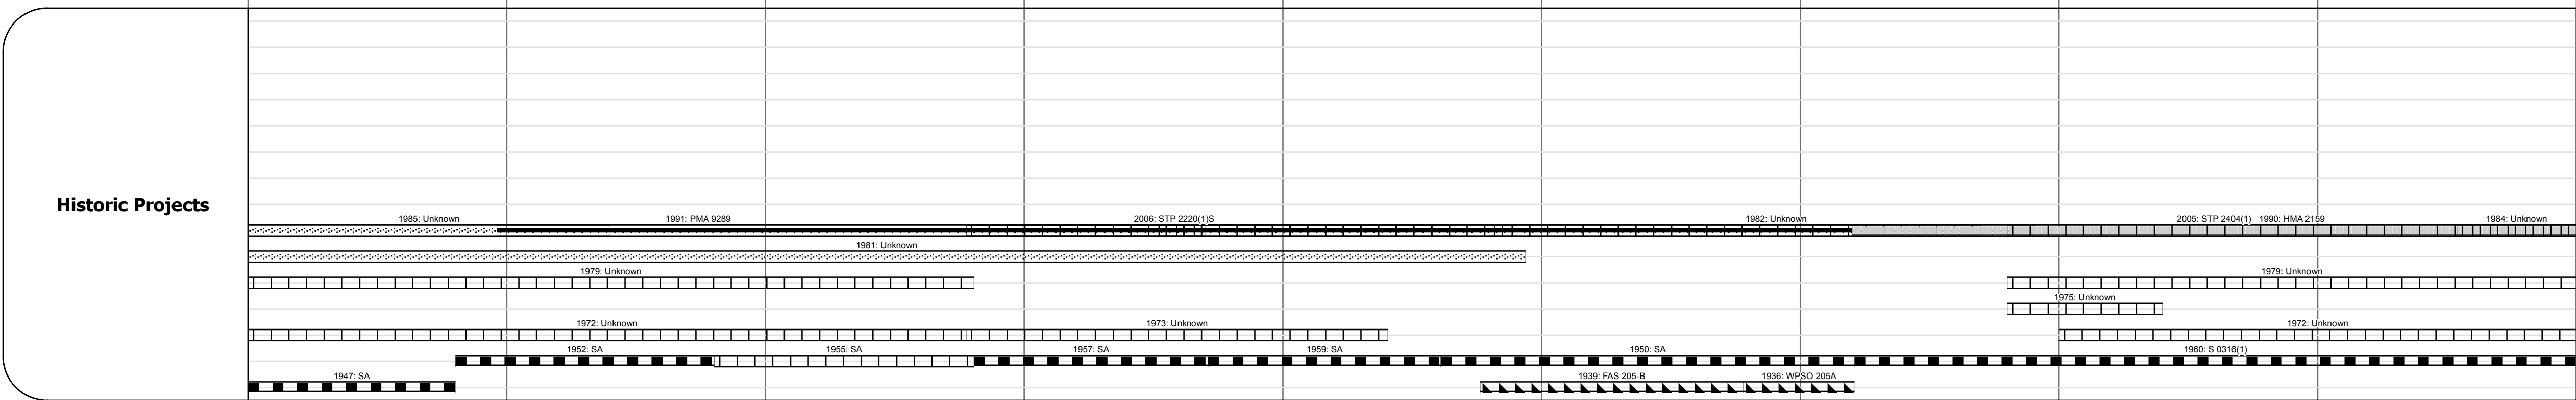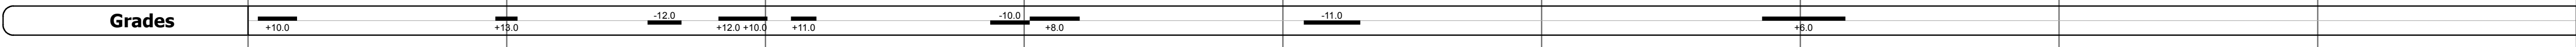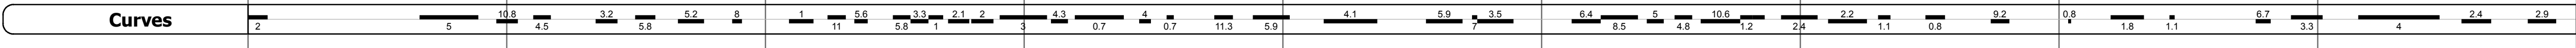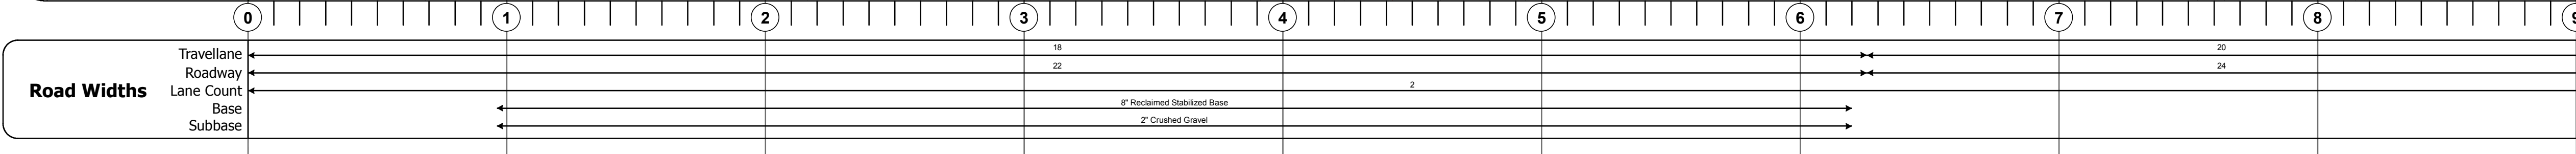

Year	Station 0-1	Station 1-2	Station 2-3	Station 3-4	Station 4-5	Station 5-6	Station 6-7	Station 7-8	Station 8-9
2012	1600	1600	1600	1300	1000	1000	1000	890	770
2011	1700	1600	1600	1500	1000	1000	1000	890	770
2010	1700	1600	1600	1600	1000	1000	1000	890	770
2009	1600	1500	1500	1500	890	890	890	890	770
2008	1400	1300	1300	1300	770	770	770	770	770

Year	Station 0-1	Station 1-2	Station 2-3	Station 3-4	Station 4-5	Station 5-6	Station 6-7	Station 7-8	Station 8-9
2012	0	0	0	0	0	0	0	0	0
2011	0	0	0	0	0	0	0	0	0
2010	0	0	0	0	0	0	0	0	0
2009	0	0	0	0	0	0	0	0	0
2008	0	0	0	0	0	0	0	0	0

<p>Historic Projects</p> <ul style="list-style-type: none"> Retreatment Resurface Unknown Bituminous Mix Skimny Mix Bituminous Seal Gravel Surface Treated Gravel Plant Mix Reclaimed Base and Bituminous Concrete Concrete 	<p>Functional Class</p> <ul style="list-style-type: none"> 1 (Blue) 2 (Red) 3 (Green) 4 (Yellow) 5 (Cyan) 6 (Magenta) 7 (Pink) 8 (Light Blue) 9 (Light Green) 10 (Light Yellow) 11 (Light Cyan) 12 (Light Magenta) 13 (Light Blue) 14 (Light Green) 15 (Light Yellow) 16 (Light Cyan) 17 (Light Magenta) 18 (Light Blue) 19 (Light Green) <p>Speed Zones</p> <ul style="list-style-type: none"> 25 30 35 40 45 50 55 60 65 	<p>Curves</p> <ul style="list-style-type: none"> Left Right <p>Grades</p> <ul style="list-style-type: none"> grade up grade down 	<p>Road Widths</p> <p>(ft)</p>	<p>Traffic Counters</p> <p>(counter ID)</p>	<p>AADT</p> <p>(count)</p>	<p>Crash Locations</p> <ul style="list-style-type: none"> Fatal Injury Property Damage Only Unknown Crash Type 	<p>Mileage by Functional Class By Sheet</p> <p>0316 7 - Rural - Major collector 9.000</p>	<p>Mileage by Town By Sheet</p> <p>MORGAN - V111-1014 9.0 of 11.087</p>	<p>DISTRICT</p> <p>9</p>	<p>TOWN</p> <p>MORGAN</p>	<p>Date: 05/22/14</p>	<p>ROUTE</p> <p>VT-111</p> <p>ETE mileage: 3.913 to 12.913</p>
---	--	--	---------------------------------------	--	-----------------------------------	---	--	--	---------------------------------	----------------------------------	------------------------------	---