





Route Log Progress Chart

DRAFT

Please Note: Errors and Omissions May Exist.
Contact the VTrans Mapping Unit with questions or concerns.

DISTRICT	TOWN	ROUTE
1	WHITINGHAM	VT-112

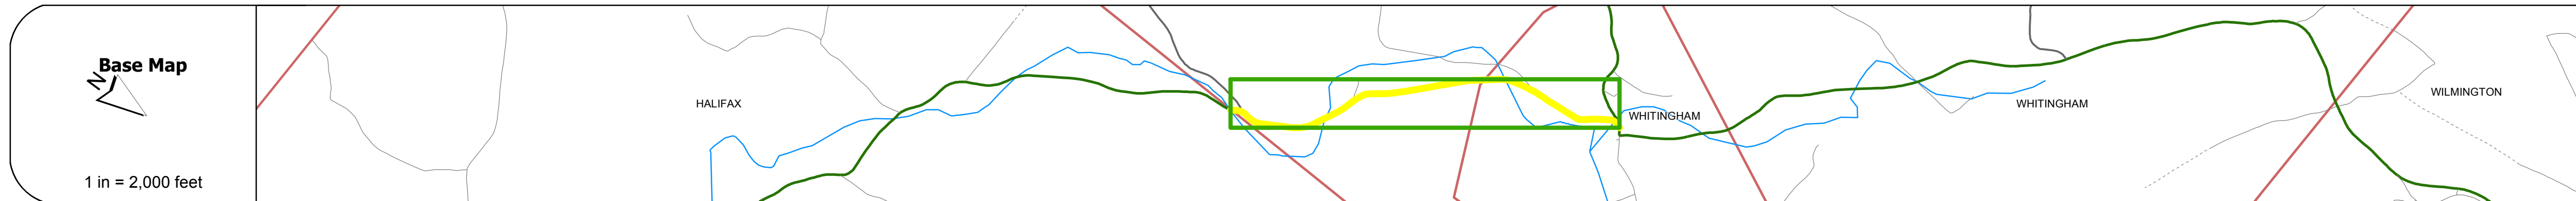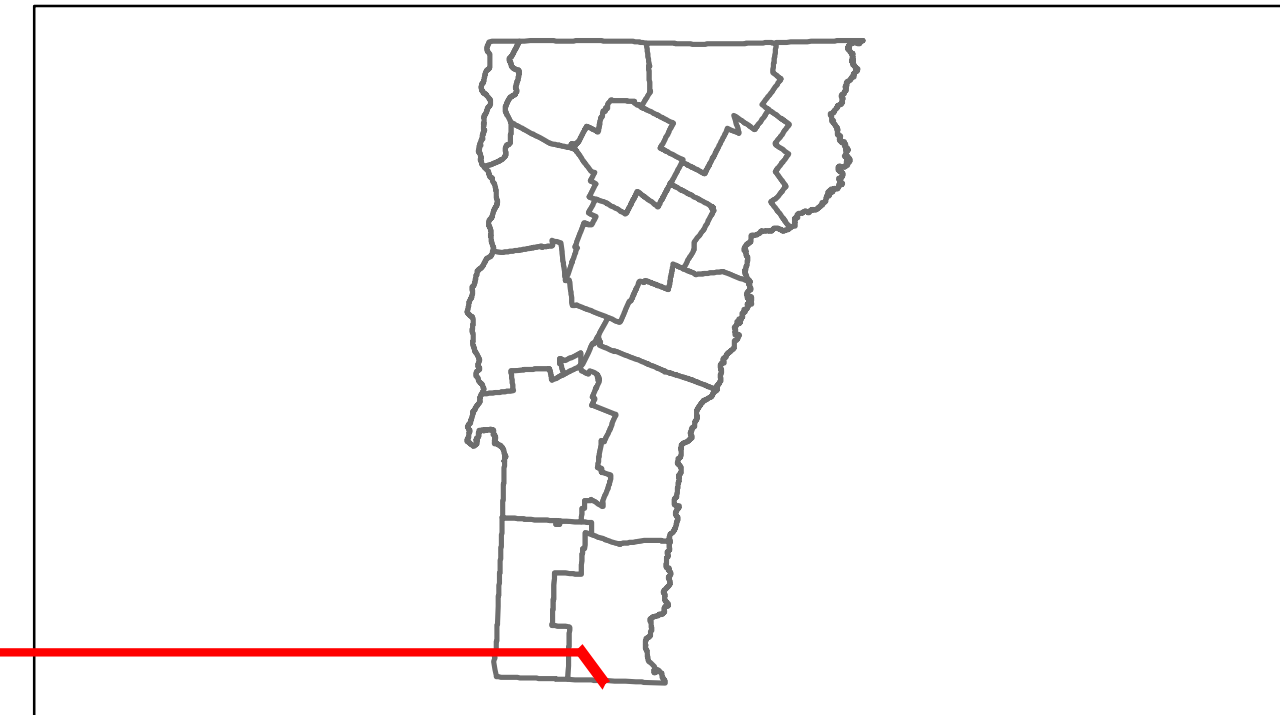

Road Widths	Travellane	Roadway	Lane Count	Base	Subbase
	16	21	2		

Curves	22, 13.5, 5, 8, 7, 8, 18, 35
--------	------------------------------

Grades	
--------	--



Maintenance Garage	District 1 - Wilmington Garage
--------------------	--------------------------------

Traffic Counters	364138
------------------	--------

Functional Class	6
------------------	---

Speed Zone	40, 30
------------	--------

AADT Counts	2012: 200, 1600; 2011: 200, 1700; 2010: 200, 1700; 2009: 200, 1600; 2008: 200, 1500
-------------	---

Crash Locations	2012: 1; 2011: 1; 2010: 2; 2009: 1; 2008: 1
-----------------	---

DESCRIPTION BLOCK

Bridge 11:
Stringer/multi-beam or girder - 1934
Structure No. 20001300113212
Length: 75'
Width: 24.3'
Facility Carried: VT 00112 ML
Bridge Type: ROLLED BEAM
Features Intersected: E. BR. OF NORTH RIVER
Surface: Bituminous
Maintenance/Ownership: State

Culvert 12:
Culvert - 1965
Structure No. 300013001213211
Length: 15'
Under Clearance: 9.0'
Facility Carried: VT 112
Bridge Type: CGMPA
Features Intersected: SPRAGUE BROOK
Maintenance: State

Bridge 13:
Stringer/multi-beam or girder - 1939
Structure No. 200013001313212
Length: 84'
Width: 26.8'
Facility Carried: VT 00112 ML
Bridge Type: ROLLED BEAM
Features Intersected: E. BR. OF NORTH RIVER
Surface: Bituminous
Maintenance/Ownership: State

Bridge 14:
Stringer/multi-beam or girder - 1939
Structure No. 200013001413212
Length: 88'
Width: 29.3'
Facility Carried: VT 00112 ML
Bridge Type: ROLLED BEAM
Features Intersected: E. BR. OF NORTH RIVER
Surface: Bituminous
Maintenance/Ownership: State

Bridge 15:
Slab - 1933
Structure No. 300013001513211
Length: 17'
Width: 29.0'
Under Clearance: 4.0'
Facility Carried: VT 112
Bridge Type: CONCRETE SLAB
Features Intersected: BROOK
Surface: Bituminous
Maintenance: State

Historic Projects	Functional Class	Curves	Road Widths	AADT	Mileage by Functional Class By Sheet	Mileage by Town By Sheet	DISTRICT	TOWN	Date: 05/22/14	ROUTE
<ul style="list-style-type: none"> Retreatment Resurface Unknown Bituminous Mix Skimny Mix Bituminous Seal Gravel Surface Treated Gravel Plant Mix Reclaimed Base and Bituminous Concrete Concrete 	<ul style="list-style-type: none"> 1 2 6 11 12 14 16 17 19 	<ul style="list-style-type: none"> Left Right grade up grade down 	<ul style="list-style-type: none"> (ft) Traffic Counters (counter ID) 	<ul style="list-style-type: none"> Crash Locations: Fatal, Injury, Property Damage Only, Unknown Crash Type 	013-1 6 - Rural - Minor Arterial 1.604	WHITTINGHAM - V112-1321 1.604 of 1.604	1	WHITTINGHAM	1 of 1 TWN mileage: 0.0 to 1.604	VT-112 ETE mileage: 5.846 to 7.45
Total Mileage: 1.604 mi						Total Mileage: 1.604 mi				

For More Information Contact - Vermont Agency of Transportation, Policy, Planning and Intermodal Development Division - Mapping Unit, 1 National Life Drive, Montpelier, VT 05633-5001 Telephone: 802-828-2600.