















# Route Log Progress Chart

**DRAFT**

Please Note: Errors and Omissions May Exist.  
Contact the VTrans Mapping Unit with questions or concerns.

DISTRICT	TOWN	ROUTE
7	NEWARK	VT-114

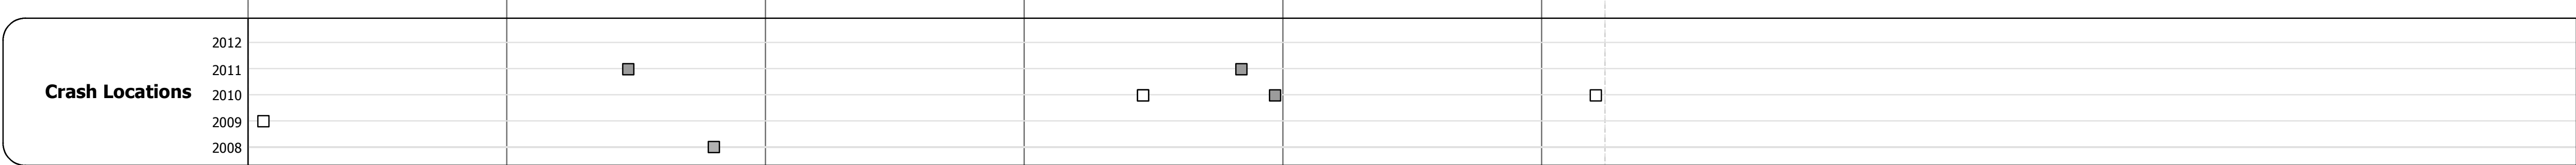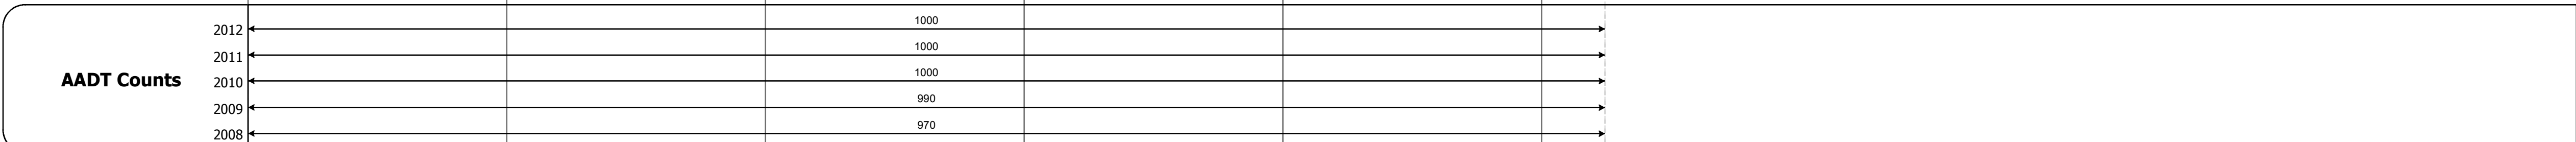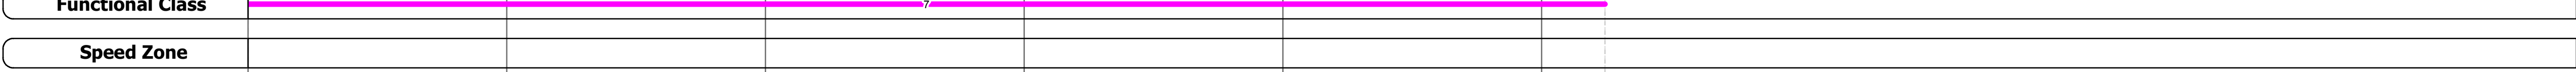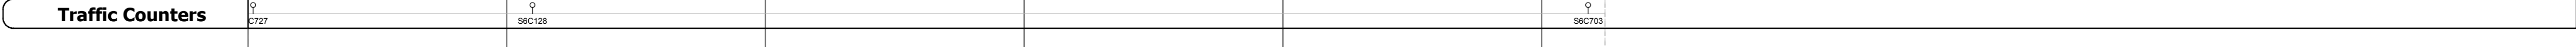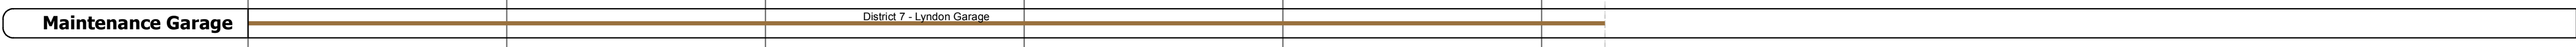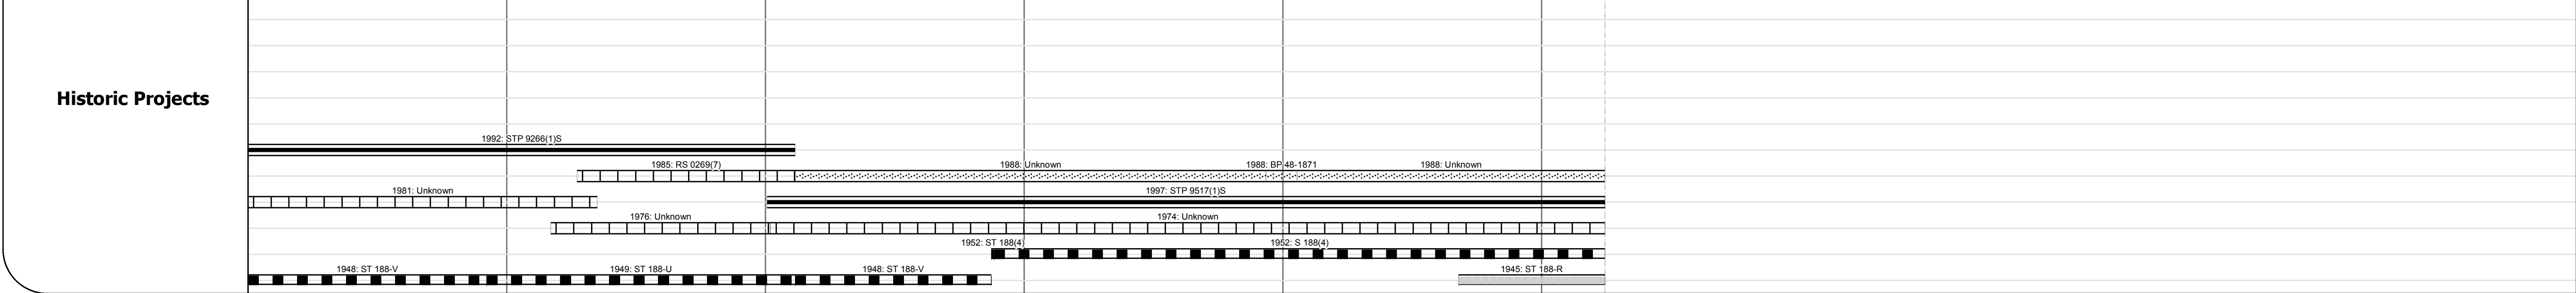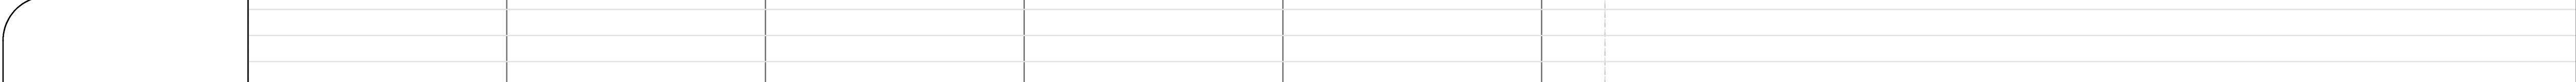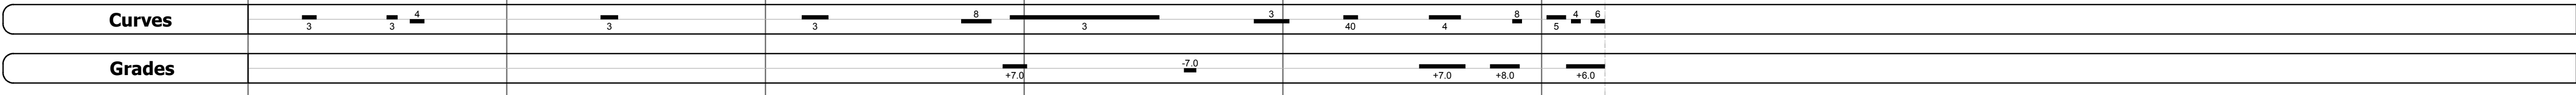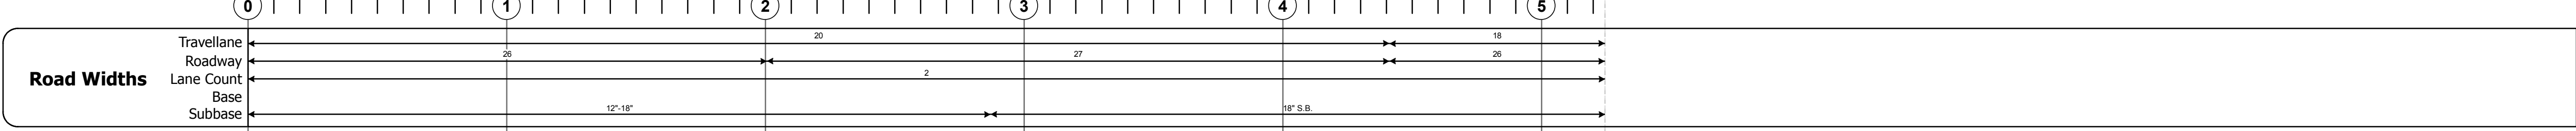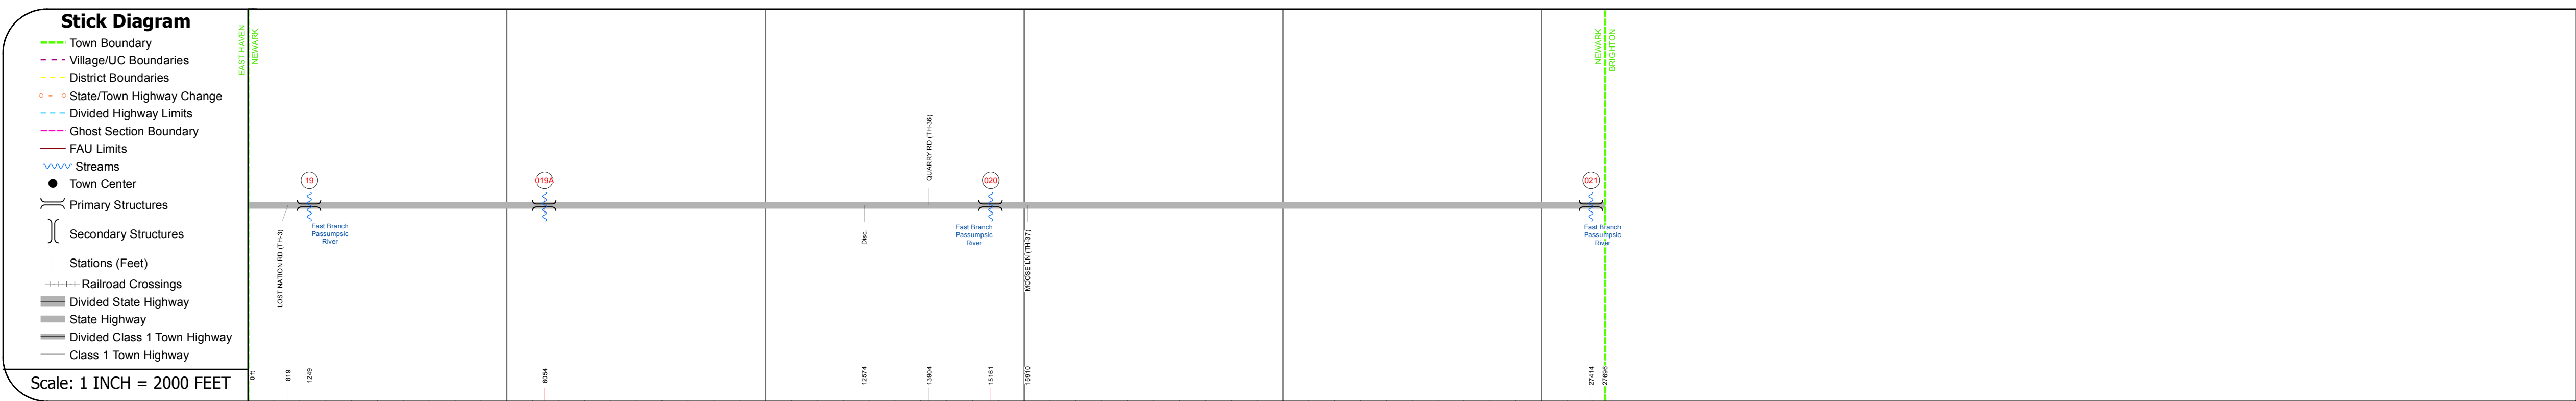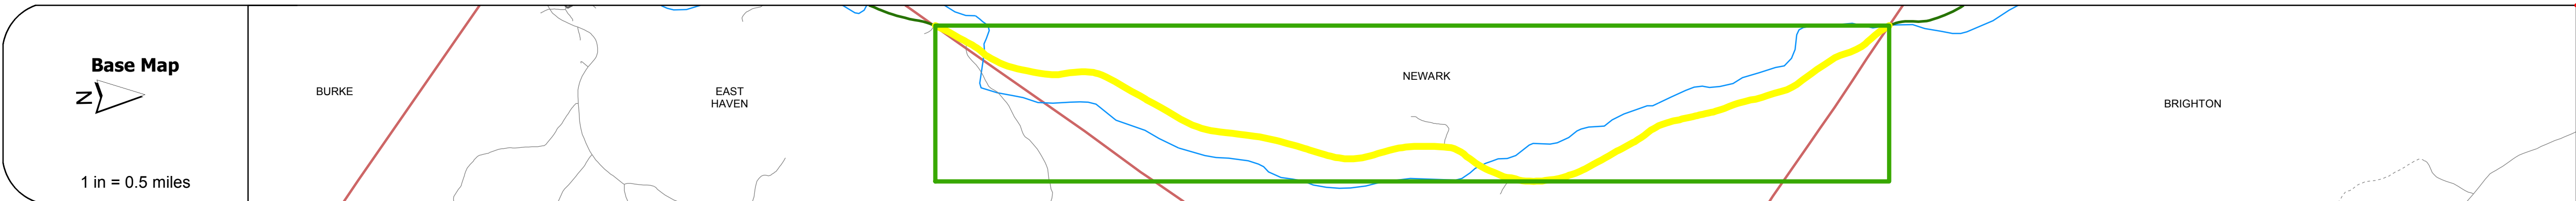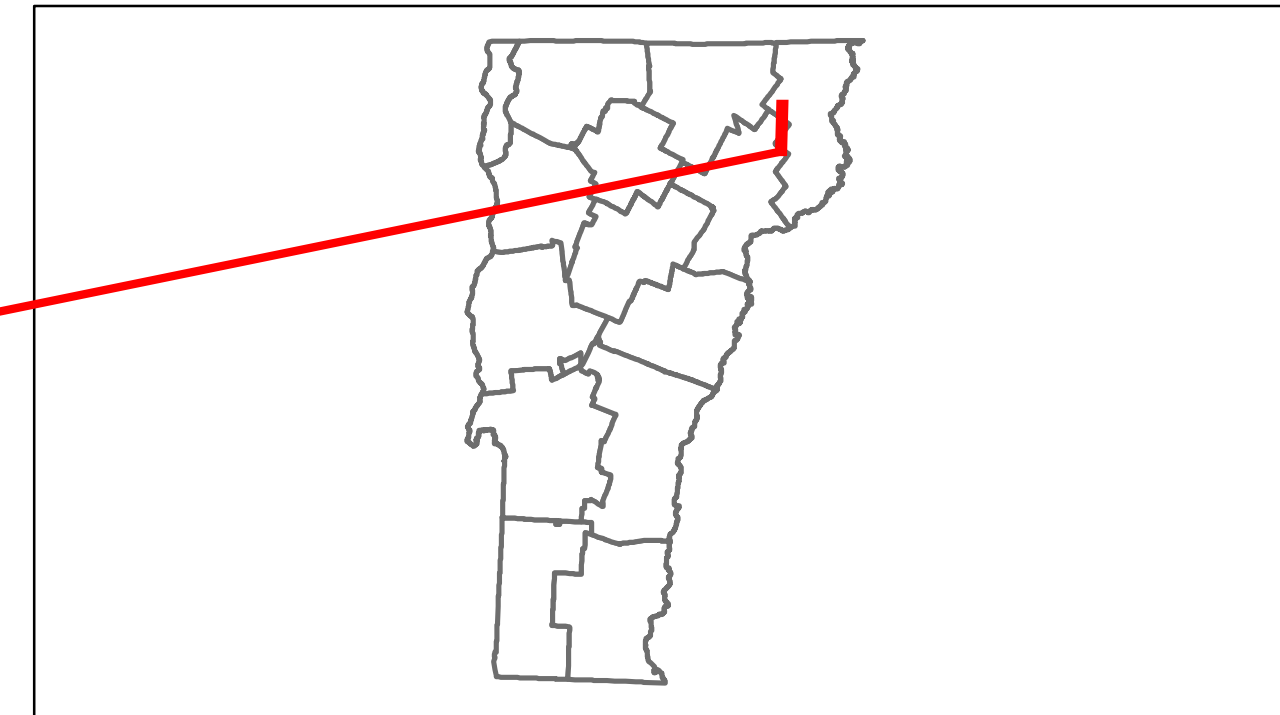

## DESCRIPTION BLOCK

**Bridge 19:**  
Stringer/multi-beam or girder - 1929  
Structure No. 200269001903082  
Length: 54'  
Width: 24.9'  
Facility Carried: VT 00114 ML  
Bridge Type: ROLLED BEAM  
Features Intersected: EAST BR PASSUMPSIC RIVER  
Maintenance/Ownership: State

**Culvert 19A:**  
Culvert - 1949  
Structure No. 300269019A03081  
Length: 6'  
Under Clearance: 6.0'  
Facility Carried: VT114  
Bridge Type: ACCOMP  
Features Intersected: BROOK  
Maintenance: State

**Bridge 20:**  
Slab - 1931  
Structure No. 300269002003081  
Length: 22'  
Width: 24.4'  
Under Clearance: 6.0'  
Facility Carried: VT114  
Bridge Type: CONCRETE SLAB  
Features Intersected: PASSUMPSIC RIVER  
Surface: Bituminous  
Maintenance: State

**Culvert 21:**  
Culvert - 1945  
Structure No. 300269002103081  
Length: 10'  
Under Clearance: 8.0'  
Facility Carried: VT114  
Bridge Type: RC BOX  
Features Intersected: KINGS BROOK  
Maintenance: State

<b>Historic Projects</b> Retreatment, Resurface, Unknown, Bituminous Mix, Skimmy Mix, Bituminous Seal, Bituminous, Concrete, Gravel, Surface Treated Gravel, Plant Mix, Reclaimed Base and Bituminous Concrete, Concrete	<b>Functional Class</b> 1, 2, 3, 4, 5, 6, 7, 8, 9, 10, 11, 12, 13, 14, 15, 16, 17, 18, 19	<b>Curves</b> Left, Right	<b>Road Widths</b> (ft)	<b>Traffic Counters</b> (counter ID)	<b>AADT</b> (count)	<b>Crash Locations</b> Fatal, Injury, Property Damage Only, Unknown Crash Type	<b>Mileage by Functional Class By Sheet</b> 0269 7 - Rural - Major collector 5.245	<b>Mileage by Town By Sheet</b> NEWARK - V114-0308 5.245 of 5.245	<b>DISTRICT</b> 7	<b>TOWN</b> NEWARK	<b>Date:</b> 05/22/14	<b>ROUTE</b> VT-114 ETE mileage: 11.263 to 16.508
							<b>Total Mileage:</b> 5.245 mi	<b>Total Mileage:</b> 5.245 mi	<b>1 of 1</b> TWN mileage: 0.0 to 5.245			