
VITANS Working to Get You There Vermont Agency of Transportation

Route Log Progress Chart


Please Note: Errors and Omissions May Exist.
Contact the VTrans Mapping Unit with questions or concerns.

DISTRICT TOWN ROUTE

9 NORTON VT-114

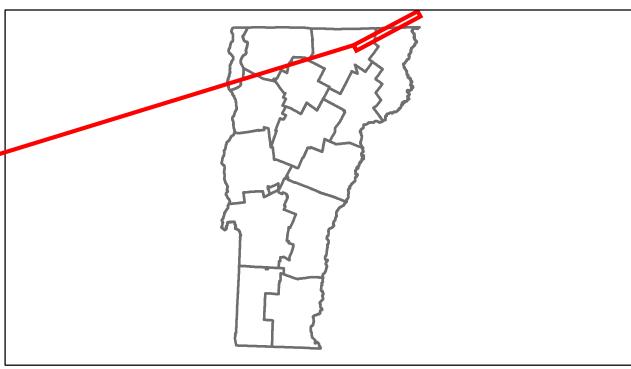

DESCRIPTION BLOCK

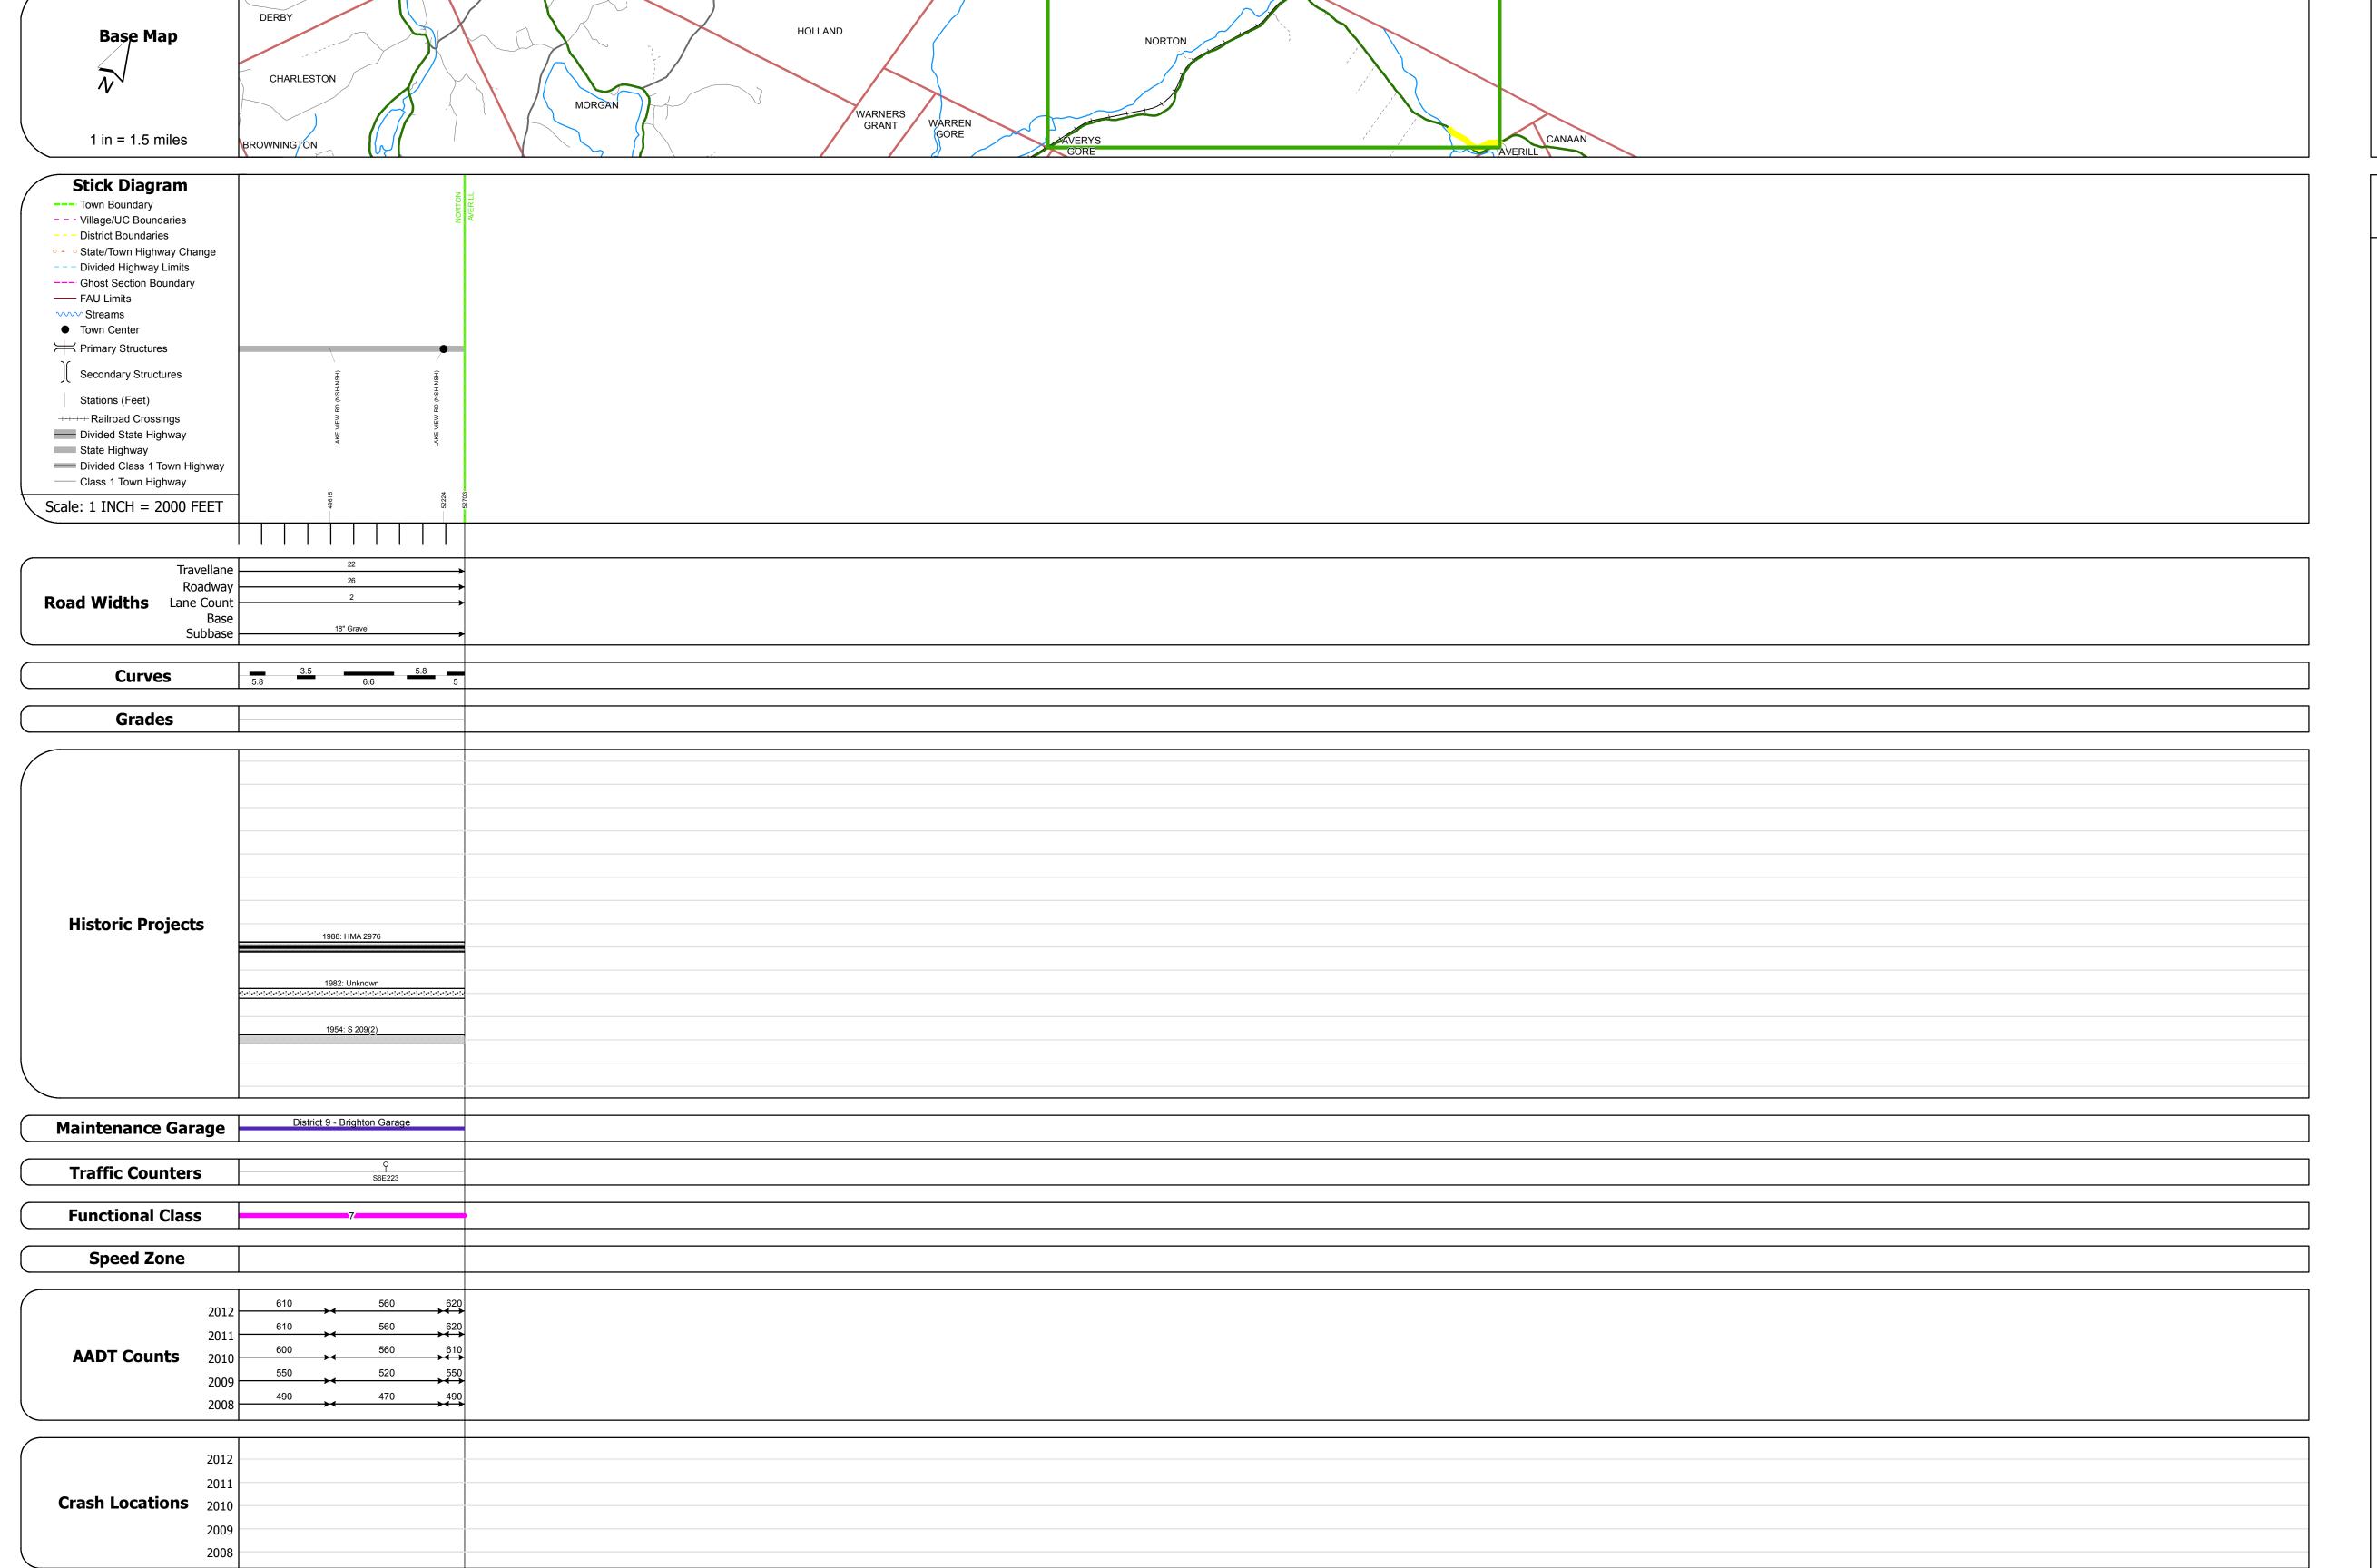

Historic Projects	Functional Class	Curves	Road Widths	AADT	Mileage by Functional Class By Sh	neet	Mileage by Town By Sheet					
Retreatment Concrete Surface Treated	→ 1 1 7 — 12 — 17 — 2 8 — 14 — 19	Left Right	← (ft)	(count)	0320 7 - Rural - Major Collector	0.982	NORTON - V114-0516	0.982 of 9.982	DISTRICT	TOWN	Date: 05/22/14	ROUTE
Unknown Bituminous Macadam Plant Mix Cold Plane and Pagained Rese	6 — 11 — 16	Grades	Traffic Counters	Crash Locations							2 of 2	VT-114
Skinny Mix Bituminous Concrete Rectainled Base and Bituminous Concrete	Speed Zones SPEED	grade up	(counter ID)	Fatal Property Damage Only Injury Unknown Crash Type					9	NORTON	TWN mileage:	ETE mileage: 40.774 to 41.756
Concrete	25 30 35 40 45 50 55 60 65					Total Mileage: 0.982 mi		Total Mileage: 0.982 mi			9.0 to 9.982	