





Route Log Progress Chart

DRAFT

Please Note: Errors and Omissions May Exist.
Contact the VTrans Mapping Unit with questions or concerns.

DISTRICT	TOWN	ROUTE
5	BRISTOL	VT-116

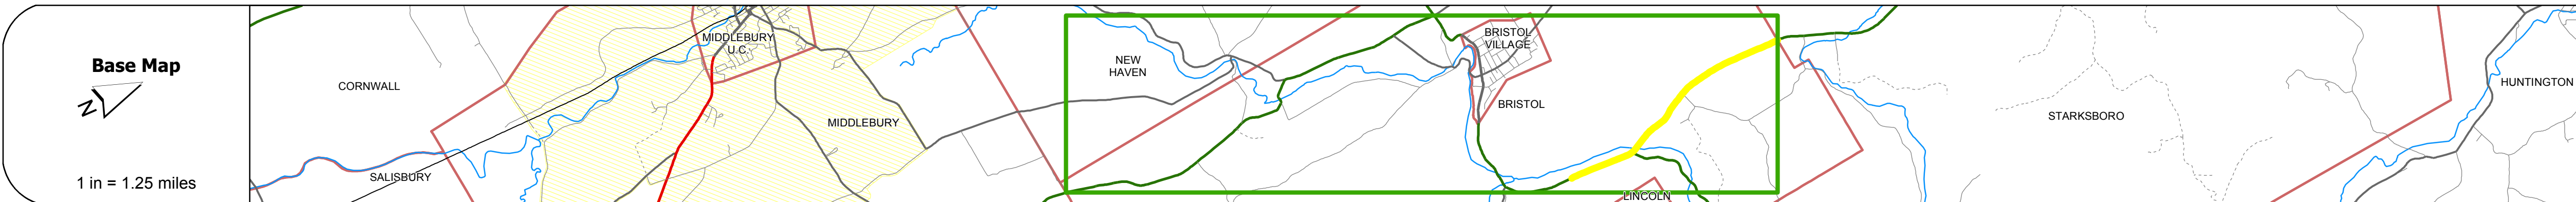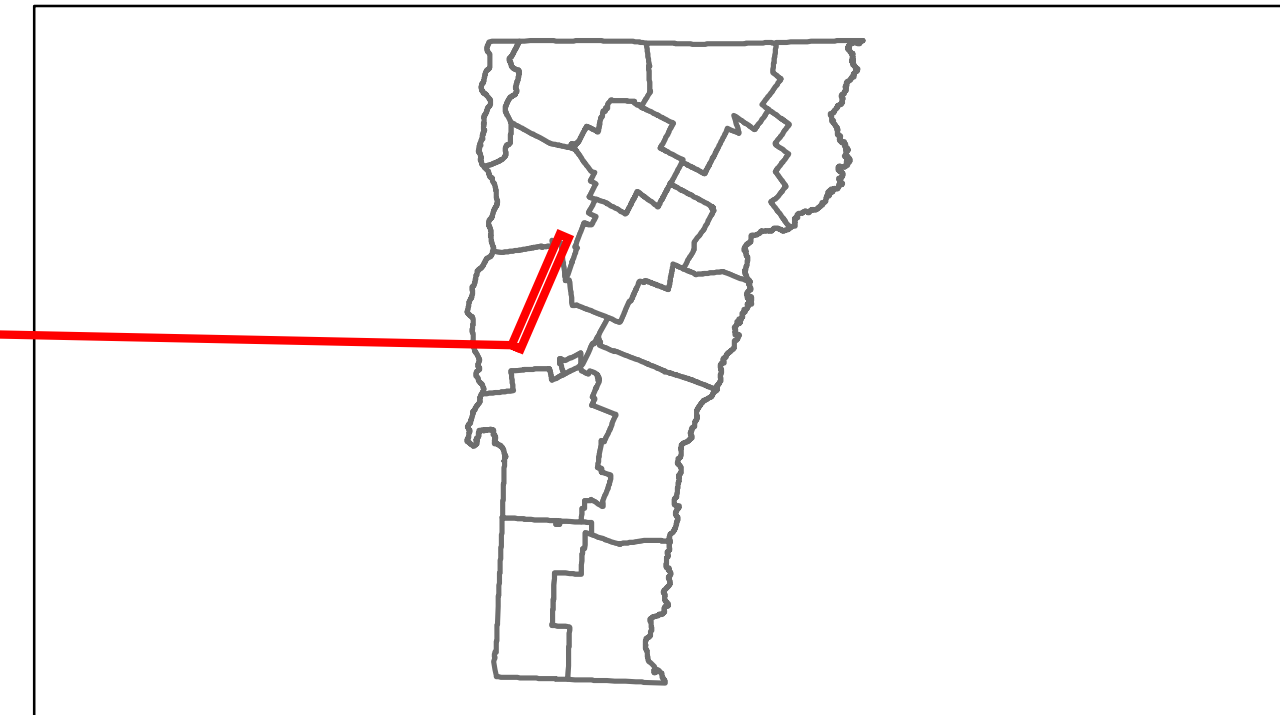

Stick Diagram

- Town Boundary
- Village/UC Boundaries
- District Boundaries
- State/Town Highway Change
- Divided Highway Limits
- Ghost Section Boundary
- FAU Limits
- Streams
- Town Center
- Primary Structures
- Secondary Structures
- Stations (Feet)
- Railroad Crossings
- Divided State Highway
- State Highway
- Divided Class 1 Town Highway
- Class 1 Town Highway

Scale: 1 INCH = 2000 FEET



Road Widths	Travellane	20
	Roadway	26
	Lane Count	2
	Base	19' S.B.
	Subbase	

Curves	4	4	6	3
---------------	---	---	---	---

Grades	
---------------	--

Historic Projects	1887: F DECK(10)S	1902: STP 9355(1)S
	1883: F 021-1(11)S	1982: FR 021-1(19)S
	1974: Unknown	
	1948: F 171(2)	1955: F 171(6)
	1946: ST 171-N	

Maintenance Garage	District 5 - New Haven Garage
---------------------------	-------------------------------

Traffic Counters	PA128
-------------------------	-------

Functional Class	6
-------------------------	---

Speed Zone	
-------------------	--

AADT Counts	2012	4000	3200
	2011	4000	3300
	2010	4000	3300
	2009	3700	3000
	2008	3300	2600

Crash Locations	2012	
	2011	
	2010	
	2009	
	2008	

DESCRIPTION BLOCK

Bridge 12:
 Stringer/multi-beam or girder - 1955
 Structure No. 200021001201032
 Length: 89'
 Width: 30.0'
 Facility Carried: VT 00116 ML
 Bridge Type: STEEL BEAM
 Features Intersected: BALDWIN CREEK
 Surface: Bituminous
 Maintenance/Ownership: State

Historic Projects Retreatment, Resurface, Unknown, Bituminous Mix, Skimmy Mix, Bituminous Seal, Bituminous Concrete, Concrete, Gravel, Surface Treated Gravel, Plant Mix, Reclaimed Base and Bituminous Concrete, Concrete	Functional Class 1, 2, 3, 4, 5, 6, 7, 8, 9, 10, 11, 12, 13, 14, 15, 16, 17, 18, 19	Curves Left, Right	Road Widths (ft)	Traffic Counters (counter ID)	AADT (count)	Crash Locations Fatal, Injury, Property Damage Only, Unknown Crash Type	Mileage by Functional Class By Sheet 021-1 6 - Rural - Minor Arterial 3.265	Mileage by Town By Sheet BRISTOL - V116-0103 3.265 of 12.265	DISTRICT 5	TOWN BRISTOL	Date: 05/22/14	ROUTE VT-116 ETE mileage: 15.587 to 18.852
							Total Mileage: 3.265 mi	Total Mileage: 3.265 mi	2 of 2 TWN mileage: 9.0 to 12.265			