
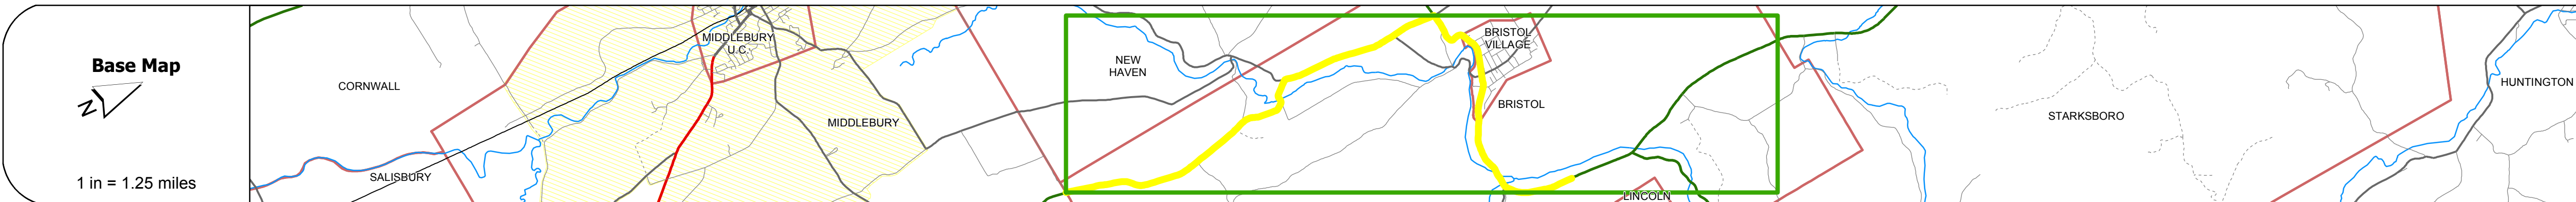


DISTRICT	TOWN	ROUTE
5	BRISTOL	VT-116

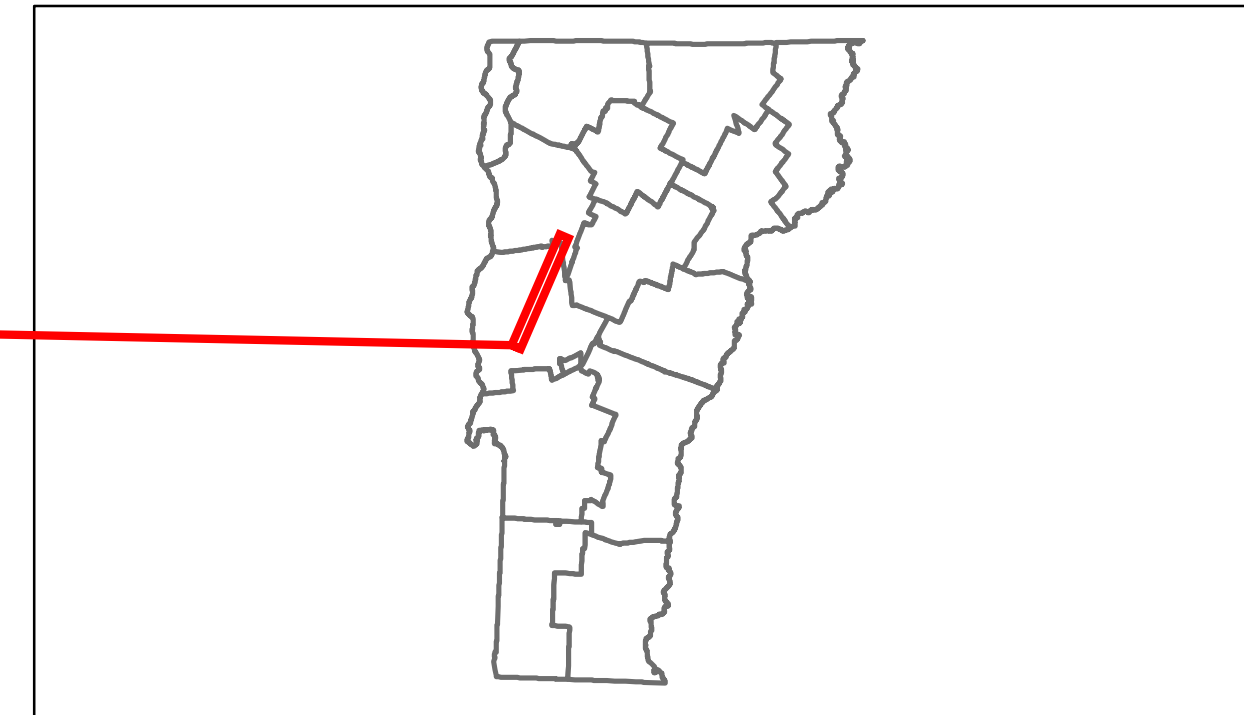

Scale: 1 INCH = 2000 FEET	0	1	2	3	4	5	6	7	8	9	
Road Widths	Travellane, Roadway, Lane Count, Base, Subbase										
Curves	Curve data including radius and length										
Grades	Grade data										
Historic Projects	Timeline of historic projects from 1902 to 1992										
Maintenance Garage	District 5 - New Haven Garage										
Traffic Counters	Counter locations and IDs (e.g., 56A129, 56A127)										
Functional Class	Class 6										
Speed Zone	40 mph										
ADT Counts	Annual Daily Traffic counts from 2008 to 2012										
Crash Locations	Crash data from 2008 to 2012										

DESCRIPTION BLOCK

Culvert 5A:
Culvert - 1968
Structure No. 300185005A01031
Length: 7'
Under Clearance: 6.5'
Facility Carried: VT116
Bridge Type: CGMPPA
Features Intersected: CATTLE PASS
Maintenance: State

Bridge 6:
Slab - 1931
Structure No. 200021000601032
Length: 24'
Width: 27.3'
Facility Carried: VT 00116 ML
Bridge Type: CONCRETE SLAB
Features Intersected: NOTCH BROOK
Surface: Bituminous
Maintenance/Ownership: State

Bridge 7:
Slab - 1927
Structure No. 300185000701031
Length: 20'
Width: 30.5'
Under Clearance: 4.0'
Facility Carried: VT116
Bridge Type: CONCRETE SLAB
Features Intersected: RELIEF STRUCTURE
Surface: Bituminous
Maintenance: State

Bridge 8:
Truss - thru - 1925
Structure No. 200021000801032
Length: 107'
Width: 18.8'
Facility Carried: VT 00116 ML
Bridge Type: MABEY/PONY TRUSS
Features Intersected: NEW HAVEN RIVER 3
Surface: Bituminous
Maintenance/Ownership: State

Culvert 9:
Culvert - 2007
Structure No. 300185000901031
Length: 16'
Under Clearance: 8.0'
Facility Carried: VT116
Bridge Type: PRECAST CONCRETE BOX
Features Intersected: BROOK
Maintenance: State

Bridge 10:
Stringer/multi-beam or girder - 2000
Structure No. 200021001001032
Length: 148'
Width: 31.5'
Facility Carried: VT 00116 ML
Bridge Type: WELDED PLATE GIRDER
Features Intersected: NEW HAVEN RIVER
Surface: Bituminous
Maintenance/Ownership: State

Bridge 11:
Stringer/multi-beam or girder - 2002
Structure No. 200021001101032
Length: 160'
Width: 31.5'
Facility Carried: VT 00116 ML
Bridge Type: CURVED WD PLT GIRDER
Features Intersected: NEW HAVEN RIVER
Surface: Bituminous
Maintenance/Ownership: State

Historic Projects	Functional Class	Curves	Road Widths	ADT	Mileage by Functional Class By Sheet	Mileage by Town By Sheet	DISTRICT	TOWN	Date: 05/22/14	ROUTE
Retreatment, Resurface, Unknown, Bituminous Mix, Skimny Mix, Bituminous Seal	1-19	Left, Right	(ft)	(count)	021-1 6 - Rural - Minor Arterial 9.000	BRISTOL - V116-0103 9.0 of 12.265	5	BRISTOL	1 of 2 TWN mileage: 0.0 to 9.0	VT-116 ETE mileage: 6.587 to 15.587
					Total Mileage: 9.000 mi	Total Mileage: 9.0 mi				