





# Route Log Progress Chart

**DRAFT**

Please Note: Errors and Omissions May Exist.  
Contact the VTrans Mapping Unit with questions or concerns.

DISTRICT	TOWN	ROUTE
5	MIDDLEBURY	VT-116

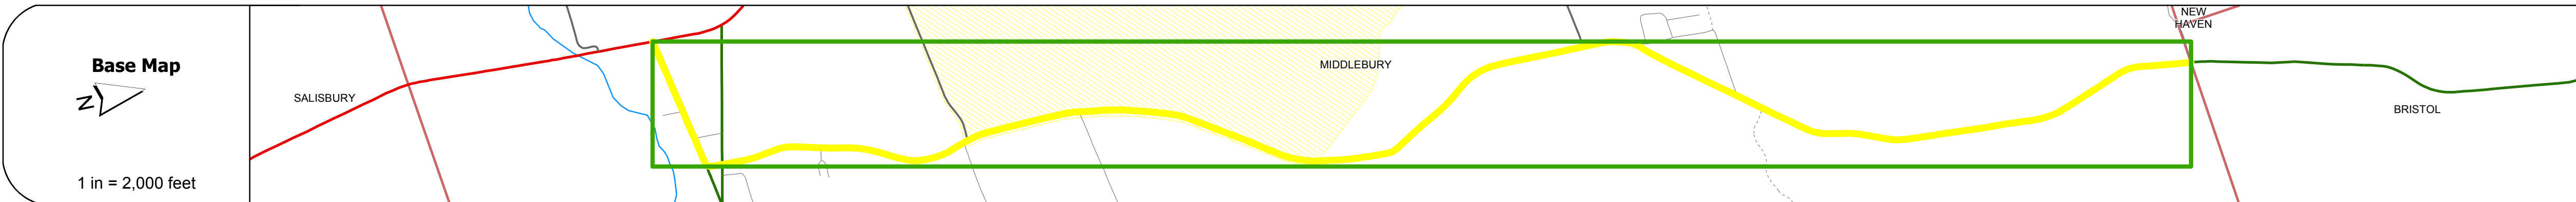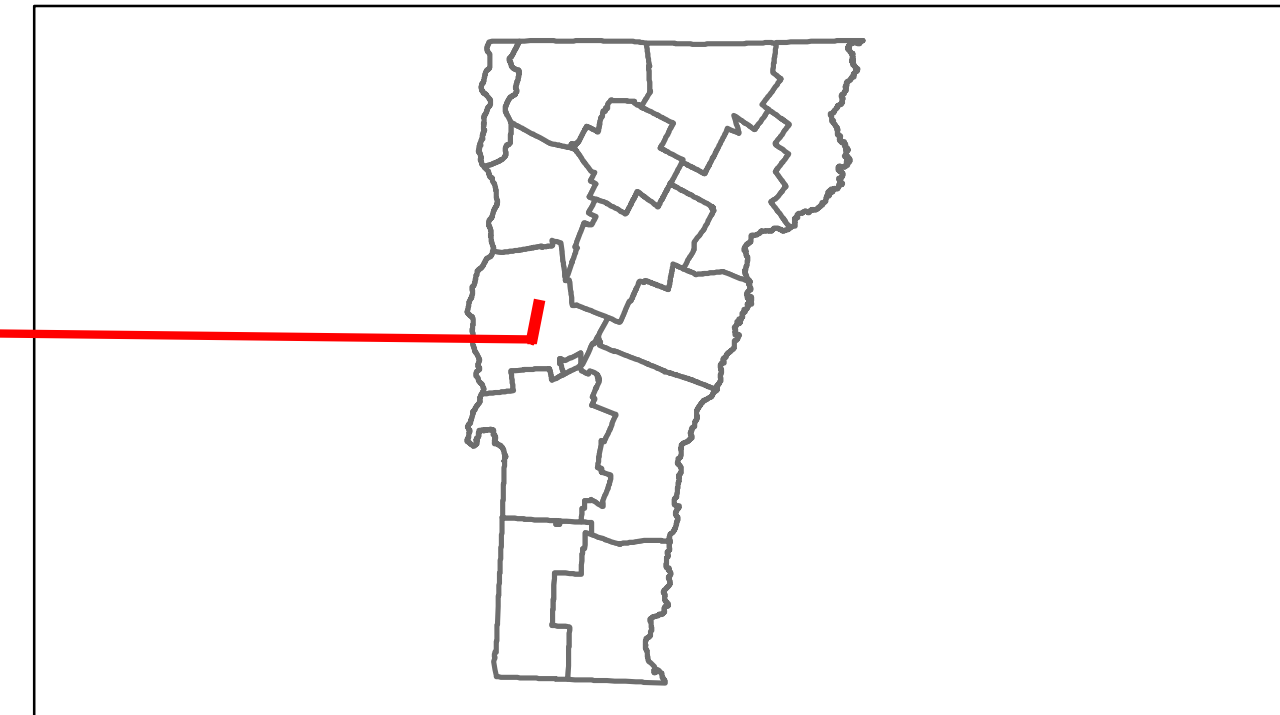

## DESCRIPTION BLOCK

**Culvert 1:**  
Culvert - 2000  
Structure No. 300185000101111  
Length: 8'  
Facility Carried: VT116  
Bridge Type: PRECAST CONC. BOX  
Features Intersected: BEAVER BROOK  
Surface: Bituminous  
Maintenance: State

**Culvert 2:**  
Culvert - 1984  
Structure No. 300185000201111  
Length: 7'  
Under Clearance: 4.0'  
Facility Carried: VT116  
Bridge Type: COMPPA  
Features Intersected: PALMER SPRING BROOK  
Maintenance: State

**Bridge 4:**  
Slab - 1919  
Structure No. 300185000401111  
Length: 12'  
Under Clearance: 8.0'  
Facility Carried: VT116  
Bridge Type: CONCRETE SLAB  
Features Intersected: BROOK  
Maintenance: State

<b>Road Widths</b>	Travellane Roadway Lane Count Base Subbase	20 22	18 20 24	2	24	
<b>Curves</b>		11 4 5 12 4	2.8 12 4	8 7	7 8 4 7	
<b>Grades</b>					+8.0 +9.5	
<b>Historic Projects</b>						
<b>Maintenance Garage</b>		District 5 - Middlebury Garage				
<b>Traffic Counters</b>		56A132	56A131		56A130	
<b>Functional Class</b>		6				
<b>Speed Zone</b>		40 35 40				
<b>AADT Counts</b>	2012 2011 2010 2009 2008	1200 1700 2100 2100 2000	2200 2600 3000 3000 2900	2500 2400 2300 2500 2600		2200 2200 2100 2300 2400
<b>Crash Locations</b>	2012 2011 2010 2009 2008					

<b>Historic Projects</b>	<b>Functional Class</b>	<b>Curves</b>	<b>Road Widths</b>	<b>AADT</b>	<b>Mileage by Functional Class By Sheet</b>	<b>Mileage by Town By Sheet</b>	<b>DISTRICT</b>	<b>TOWN</b>	<b>Date: 05/22/14</b>	<b>ROUTE</b>
<ul style="list-style-type: none"> <li>Retreatment</li> <li>Resurface</li> <li>Unknown</li> <li>Bituminous Mix</li> <li>Skimny Mix</li> <li>Bituminous Seal</li> <li>Gravel</li> <li>Surface Treated Gravel</li> <li>Plant Mix</li> <li>Reclaimed Base and Bituminous Concrete</li> <li>Concrete</li> </ul>	<ul style="list-style-type: none"> <li>1</li> <li>2</li> <li>6</li> <li>7</li> <li>8</li> <li>11</li> <li>12</li> <li>14</li> <li>17</li> <li>19</li> </ul>	<ul style="list-style-type: none"> <li>Left</li> <li>Right</li> <li>grade up</li> <li>grade down</li> </ul>	<ul style="list-style-type: none"> <li>(ft)</li> <li>(counter ID)</li> </ul>	<ul style="list-style-type: none"> <li>Fatal</li> <li>Injury</li> <li>Property Damage Only</li> <li>Unknown Crash Type</li> </ul>	021-1 6 - Rural - Minor Arterial 6.587	MIDDLEBURY - V116-0111 6.587 of 6.587	5	MIDDLEBURY	1 of 1 TWN mileage: 0.0 to 6.587	VT-116 ETE mileage: 0.0 to 6.587
Total Mileage: 6.587 mi						Total Mileage: 6.587 mi				

For More Information Contact - Vermont Agency of Transportation, Policy, Planning and Intermodal Development Division - Mapping Unit, 1 National Life Drive, Montpelier, VT 05633-5001 Telephone: 802-828-2600.