





Route Log Progress Chart

DRAFT

Please Note: Errors and Omissions May Exist.
Contact the VTrans Mapping Unit with questions or concerns.

DISTRICT	TOWN	ROUTE
8	ENOSBURG	VT-118

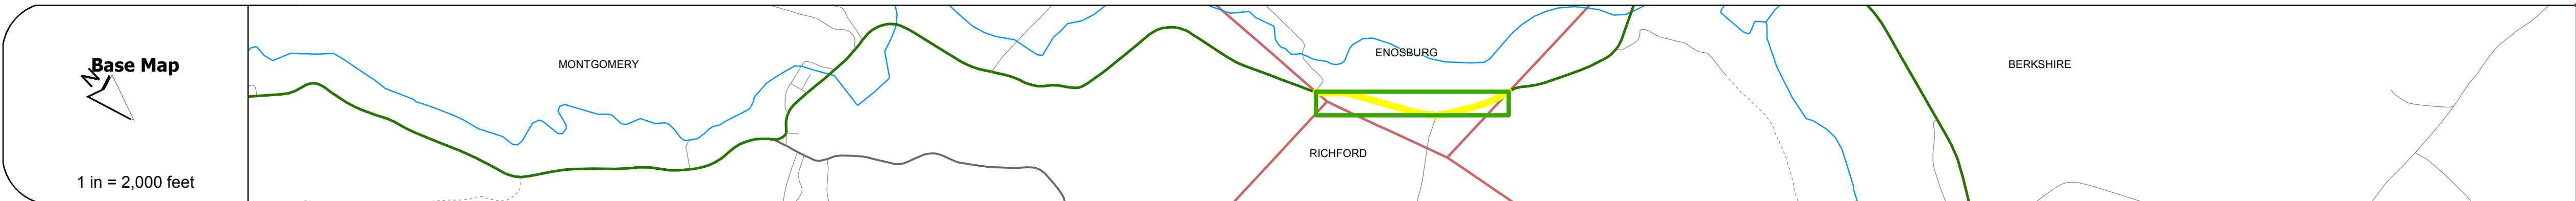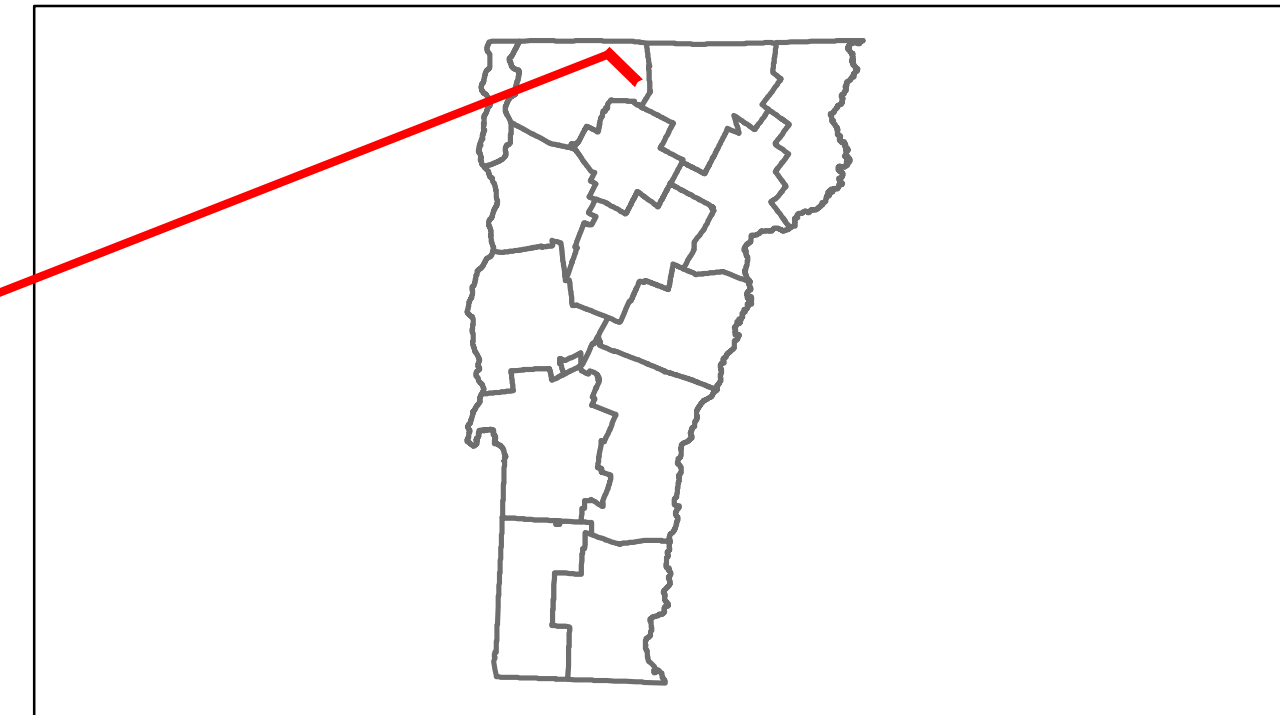

- Stick Diagram**
- Town Boundary
 - Village/UC Boundaries
 - District Boundaries
 - State/Town Highway Change
 - Divided Highway Limits
 - Ghost Section Boundary
 - FAU Limits
 - Streams
 - Town Center
 - Primary Structures
 - Secondary Structures
 - Stations (Feet)
 - Railroad Crossings
 - Divided State Highway
 - State Highway
 - Divided Class 1 Town Highway
 - Class 1 Town Highway
- Scale: 1 INCH = 2000 FEET



Road Widths

Travellane	22
Roadway	32
Lane Count	2
Base	
Subbase	

Curves

4.6	4.1	2.3
-----	-----	-----

Grades

--	--

Historic Projects

2007: STP 2125(1)	
1982: HMA 2308	
1974: Unknown	
1972: Unknown	
1971: Unknown	
1949: S 33(1)	

Maintenance Garage

District 8 - Cambridge Garage

Traffic Counters

--

Functional Class

7

Speed Zone

--

AADT Counts

2012	1600	2000
2011	1600	2000
2010	1600	2000
2009	1700	1800
2008	1800	1600

Crash Locations

2012	
2011	
2010	
2009	
2008	

DESCRIPTION BLOCK

Bridge 24:
 Slab - 1921
 Structure No. 300283002406031
 Length: 20'
 Width: 30.0'
 Under Clearance: 4.0'
 Facility Carried: VT 118
 Bridge Type: CONCRETE SLAB
 Features Intersected: BROOK
 Surface: Bituminous
 Maintenance: State

<p>Historic Projects</p> <ul style="list-style-type: none"> Retreatment Resurface Unknown Bituminous Mix Skimny Mix Bituminous Seal Gravel Surface Treated Gravel Plant Mix Reclaimed Base and Bituminous Concrete Concrete 	<p>Functional Class</p> <ul style="list-style-type: none"> 1 2 3 4 5 6 7 8 9 10 11 12 13 14 15 16 17 18 19 	<p>Curves</p> <ul style="list-style-type: none"> Left Right 	<p>Road Widths</p> <p>(ft)</p>	<p>AADT</p> <p>(count)</p>	<p>Mileage by Functional Class By Sheet</p> <p>0283 7 - Rural - Major collector 0.750</p>	<p>Mileage by Town By Sheet</p> <p>ENOSBURG - v118-0603 0.75 of 0.75</p>	<p>DISTRICT</p> <p>8</p>	<p>TOWN</p> <p>ENOSBURG</p>	<p>Date: 05/22/14</p>	<p>ROUTE</p> <p>VT-118</p> <p>ETE mileage: 19.484 to 20.234</p>
<p>Crash Locations</p> <ul style="list-style-type: none"> Fatal Injury Property Damage Only Unknown Crash Type 						<p>Total Mileage: 0.750 mi</p>		<p>1 of 1</p> <p>TWN mileage: 0.0 to 0.75</p>		