





Route Log Progress Chart

DRAFT

Please Note: Errors and Omissions May Exist.
Contact the VTrans Mapping Unit with questions or concerns.

DISTRICT	TOWN	ROUTE
8	BELVIDERE	VT-118

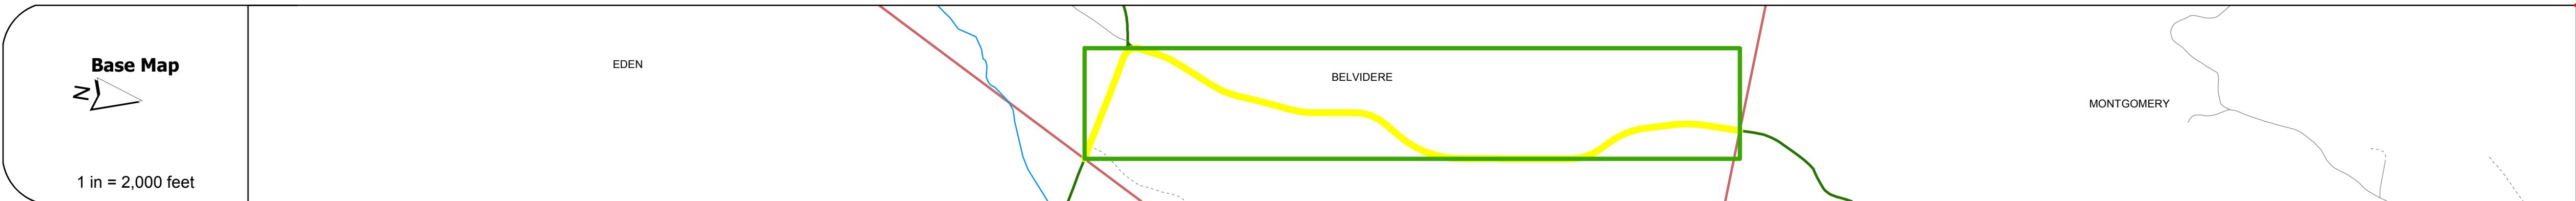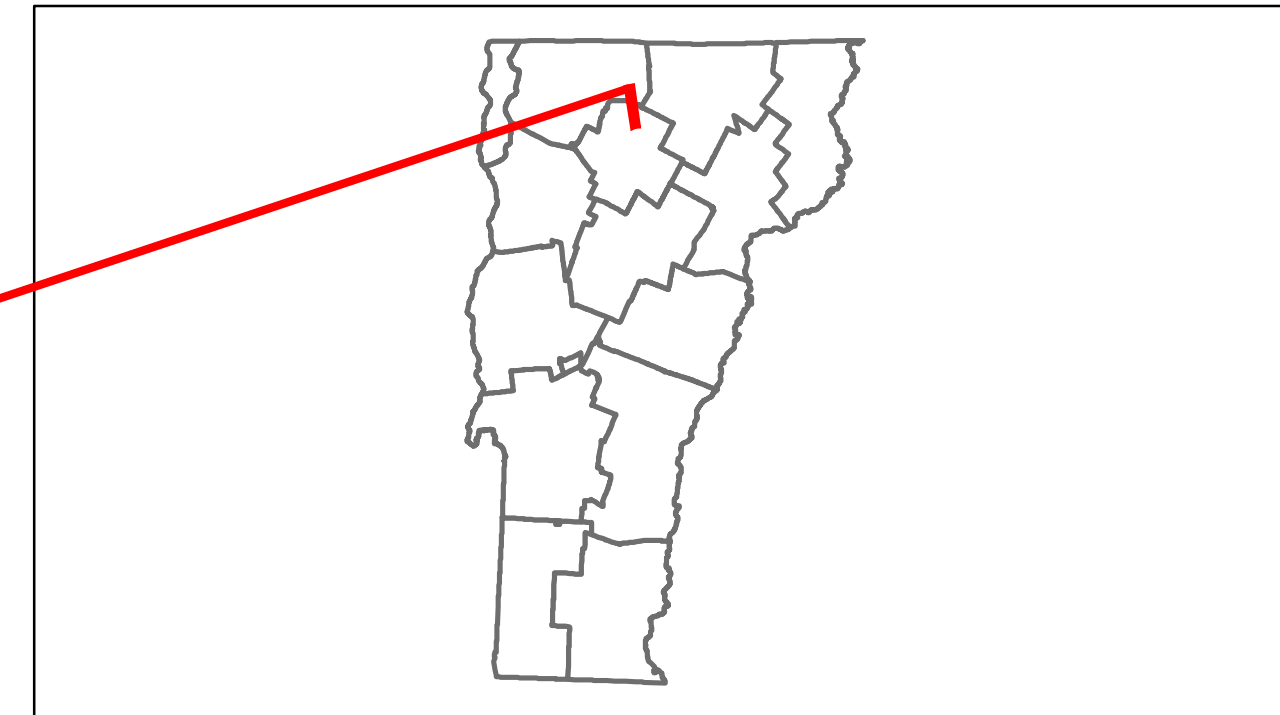

DESCRIPTION BLOCK
<p>Culvert 3: Culvert - 1966 Structure No. 300283000308011 Length: 13' Under Clearance: 8.0' Facility Carried: VT118 Bridge Type: MULTIPLATE PIPE ARCH Features Intersected: CALAVALLE BROOK Maintenance: State</p> <p>Culvert 4: Culvert - 2007 Structure No. 300283000408011 Length: 12' Under Clearance: 5.0' Facility Carried: VT118 Bridge Type: PRECAST CONC. BOX Features Intersected: CALAVALLE BROOK Maintenance: State</p>

Road Widths	Travellane	Roadway	Lane Count	Base	Subbase
	20	28	2	18" Gravel	15" - 18" Gravel

Curves	22.5	2.9	1.1	5.9	2.9	5.2	4.5	2.2
--------	------	-----	-----	-----	-----	-----	-----	-----

Grades	+9.0	-6.0	+8.6	-4.6	-10.4
--------	------	------	------	------	-------

Historic Projects	1999: STP 8739(1)S	2008: STP 2618(1)	1989: HMA 2055	1989: HMA 2067	1983: HMA 2418	1982: Unknown	1966: S 0283(5)	1961: S 0283(1)	1961: S 0283(2)
-------------------	--------------------	-------------------	----------------	----------------	----------------	---------------	-----------------	-----------------	-----------------

Maintenance Garage	District 8 - Cambridge Garage
--------------------	-------------------------------

Traffic Counters	0 566,121
------------------	--------------

Functional Class	7
------------------	---

Speed Zone	
------------	--

ADT Counts	2012	2011	2010	2009	2008
	630	640	650	650	650
	590	590	580	550	520

Crash Locations	2012	2011	2010	2009	2008

Historic Projects Retreatment, Resurface, Unknown, Bituminous Mix, Skimmy Mix, Bituminous Seal, Bituminous Concrete, Surface Treated Gravel, Plant Mix, Reclaimed Base and Bituminous Concrete, Concrete	Functional Class 1, 2, 6, 7, 8, 11, 12, 14, 16, 17, 19	Curves Left, Right	Road Widths (ft)	Grades grade up, grade down	Traffic Counters (counter ID)	Crash Locations Fatal, Injury, Property Damage Only, Unknown Crash Type	Mileage by Functional Class By Sheet 0283 7 - Rural - Major collector 2.921	Mileage by Town By Sheet BELVIDERE - V118-0801 2.921 of 2.921	DISTRICT 8	TOWN BELVIDERE	Date: 05/22/14	ROUTE VT-118 ETE mileage: 6.065 to 8.986
							Total Mileage: 2.921 mi	Total Mileage: 2.921 mi	1 of 1 TOWN mileage: 0.0 to 2.921			