





Route Log Progress Chart

DRAFT

Please Note: Errors and Omissions May Exist.
Contact the VTrans Mapping Unit with questions or concerns.

DISTRICT	TOWN	ROUTE
8	EDEN	VT-118

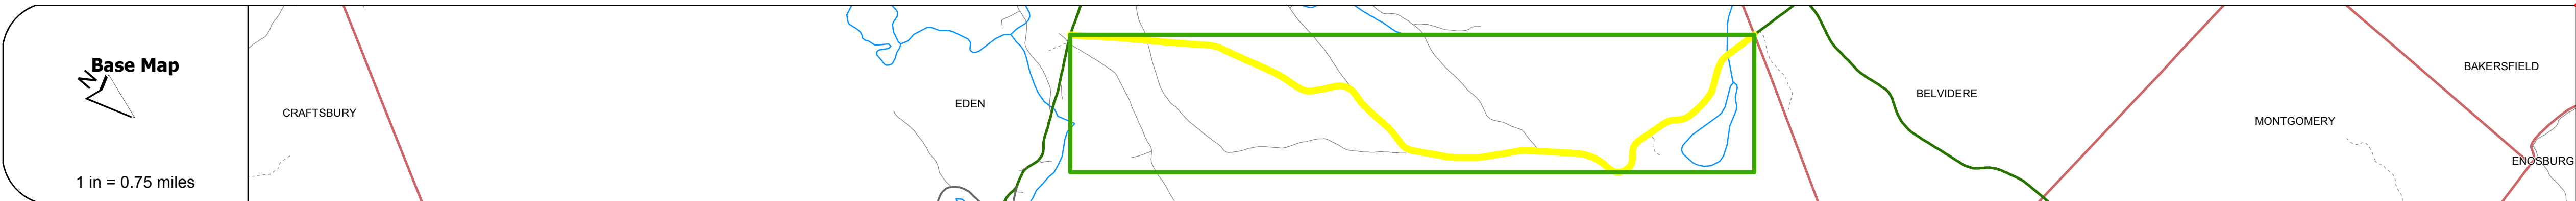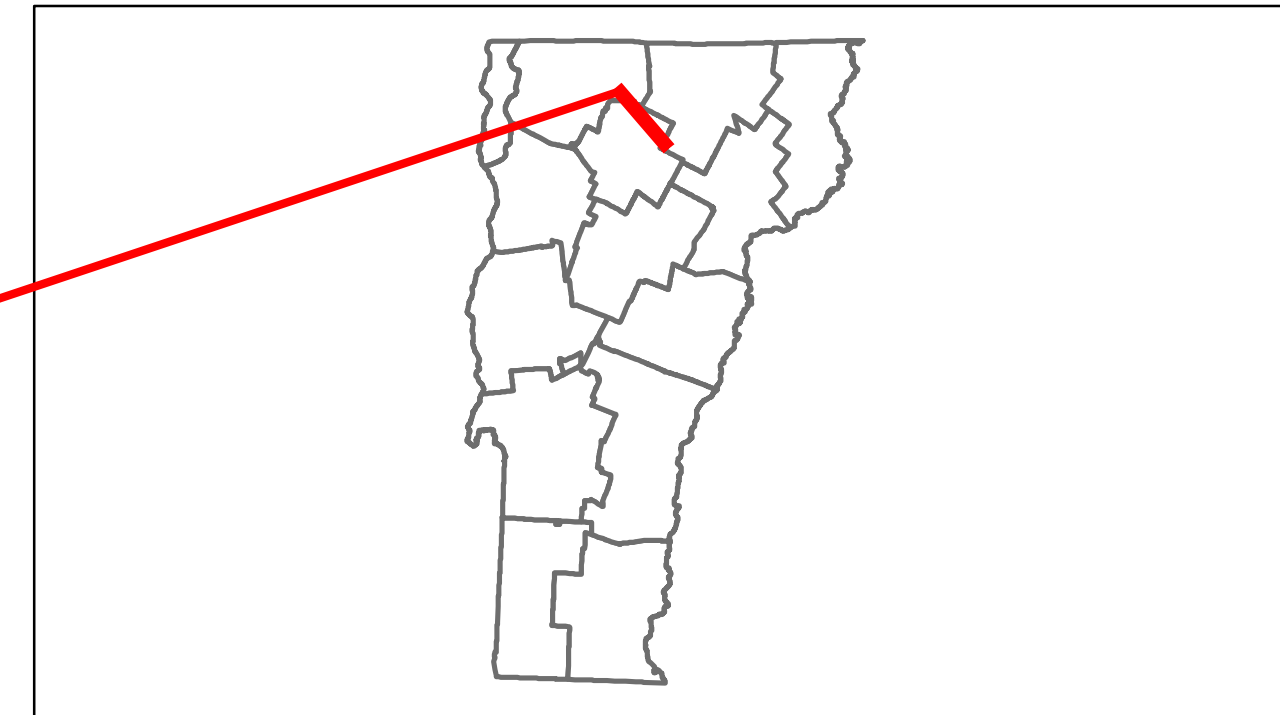

DESCRIPTION BLOCK

Culvert 1B:
Culvert - 1977
Structure No. 300283001B08031
Length: 9'
Under Clearance: 9.0'
Facility Carried: VT118
Bridge Type: MULTI PLATE PIPE
Features Intersected: FRYING PAN RIVER
Maintenance: State

Culvert 2:
Culvert - 1966
Structure No. 300283000208031
Length: 6'
Under Clearance: 3.5'
Facility Carried: VT118
Bridge Type: ACCOMP
Features Intersected: CALVALE BROOK
Maintenance: State

Road Widths	Travellane	26	24
Roadway			
Lane Count			
Base			
Subbase		18" Gravel	
Curves	4	2	7.5
Grades	-4.5	+7.0	-5.2
Historic Projects	<p>1999 STP 9738/18</p> <p>1996: District</p> <p>1989: HMA 2054</p> <p>1987: Unknown</p> <p>1989: HMA 2055</p> <p>1983: HMA 2418</p> <p>1983: HMA 2418</p> <p>1976: S 0283/4</p> <p>1974: S 0283/3</p> <p>1975: Unknown</p> <p>1986: S 0283/5</p>		
Maintenance Garage	District 8 - Cambridge Garage		
Traffic Counters	96L123		96L122
Functional Class	7		
Speed Zone			
AADT Counts	2012: 950	2011: 950	2010: 940
	2009: 960	2008: 970	
Crash Locations	2012: 1	2011: 0	2010: 0
	2009: 0	2008: 0	

Historic Projects Retreatment, Resurface, Unknown, Bituminous Mix, Skimmy Mix, Bituminous Seal, Bituminous, Concrete, Surface Treated Gravel, Plant Mix, Reclaimed Base and Bituminous Concrete, Concrete	Functional Class 1 (Blue), 2 (Red), 3 (Green), 4 (Yellow), 5 (Cyan), 6 (Magenta), 7 (Black), 8 (Orange), 9 (Light Blue), 10 (Light Green), 11 (Light Yellow), 12 (Light Cyan), 13 (Light Magenta), 14 (Light Orange), 15 (Light Red), 16 (Light Blue), 17 (Light Green), 18 (Light Yellow), 19 (Light Cyan)	Curves Left, Right	Road Widths (ft)	AADT (count)	Mileage by Functional Class By Sheet 0283 7 - Rural - Major collector 6.065	Mileage by Town By Sheet EDEN - V118-0803 6.065 of 6.065	DISTRICT 8	TOWN EDEN	Date: 05/22/14	ROUTE VT-118
Speed Zones 25, 30, 35, 40, 45, 50, 55, 60, 65	Grades grade up, grade down	Traffic Counters (counter ID)	Crash Locations Fatal, Injury, Property Damage Only, Unknown Crash Type	Total Mileage: 6.065 mi	Total Mileage: 6.065 mi	1 of 1 TWN mileage: 0.0 to 6.065	ETE mileage: 0.0 to 6.065			