


## **Route Log Progress Chart**


Please Note: Errors and Omissions May Exist.
Contact the VTrans Mapping Unit with questions or concerns.

**DRAFT** 

DISTRICT TOWN ROUTE

2 WEATHERSFIELD VT-131

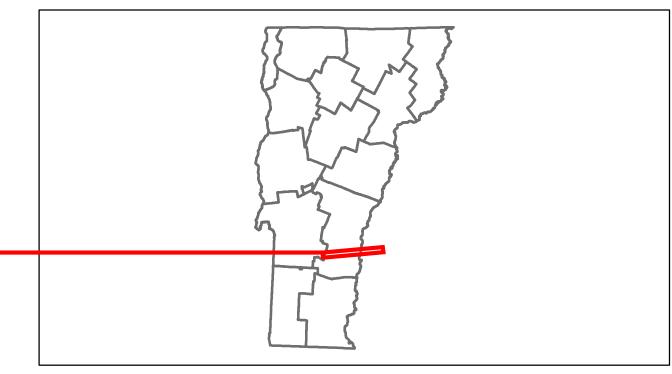

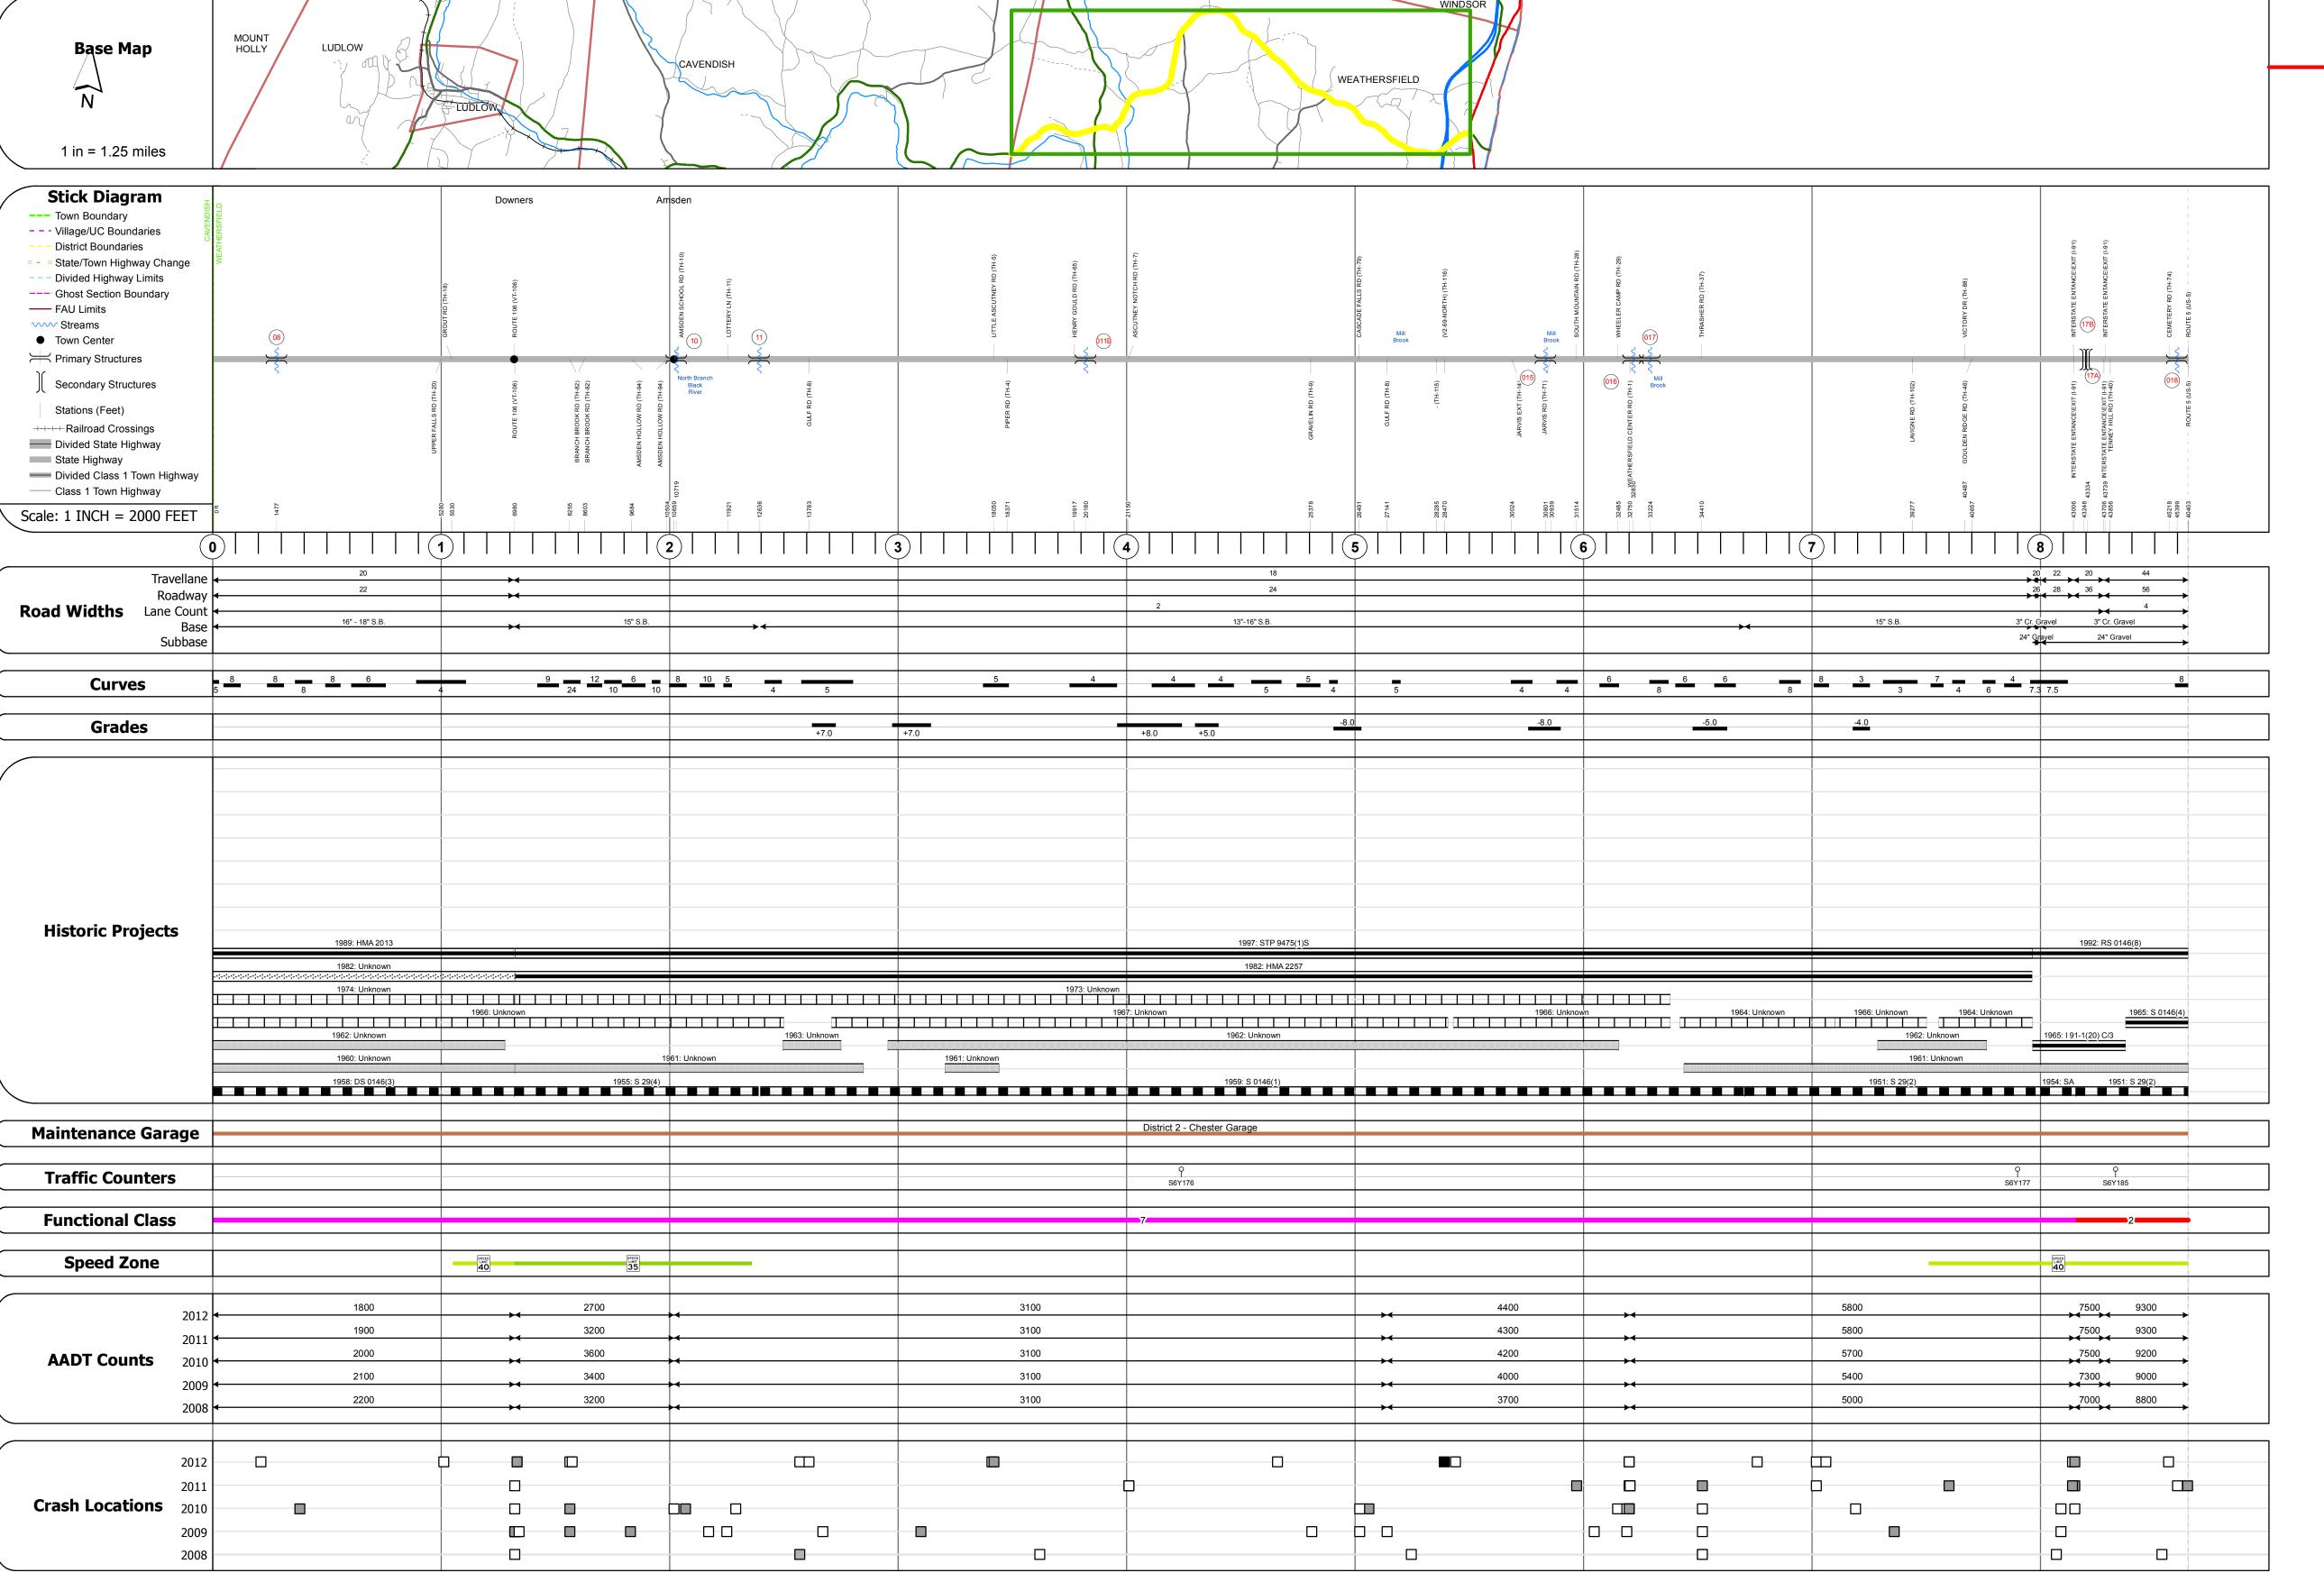

ulvert 8: ulvert - 1958 rructure No. 300146000814201 ength: 6' nder Clearance: 6.0' acility Carried: VT131 ridge Type: ACCGMP eatures Intersected: BROOK	
aintenance: State	

Bridge 10:
Stringer/multi-beam or girder - 1933
Structure No. 200146001014202
Length: 76'
Width: 31.0'
Facility Carried: VT 00131 ML
Bridge Type: ROLLED BEAM
Features Intersected: N. BR. BLACK RIVER
Surface: Bituminous
Maintenance/Ownership: State

Bridge 11:
Tee Beam - 1938
Structure No. 200146001114202
Length: 43'
Width: 30.0'
Facility Carried: VT 00131 ML
Bridge Type: TBEAM WIDE W/ STLBM
Features Intersected: BROOK
Surface: Bituminous
Maintenance/Ownership: State

Culvert 11B:
Culvert - 1959
Structure No. 300146011B14201
Length: 7'
Under Clearance: 6.0'
Facility Carried: VT131
Bridge Type: RC PIPE
Features Intersected: BROOK
Maintenance: State

Culvert 15:
Culvert - 1959
Structure No. 300146001514201
Length: 11'
Under Clearance: 12.0'
Facility Carried: VT131
Bridge Type: MULTI PLATE PIPE
Features Intersected: MILL BROOK
Maintenance: State

Culvert 16: Culvert - 1959 Structure No. 300146001614201 Length: 8' Under Clearance: 5.0' Facility Carried: VT131 Bridge Type: MULTIPLATE PIPE ARCH Features Intersected: BROOK Maintenance: State Culvert 17: Culvert - 1959 Structure No. 300146001714201 Length: 12' Under Clearance: 12.0' Facility Carried: VT131 Bridge Type: MULTI PLATE PIPE Features Intersected: MILL BROOK Maintenance: State

Bridge 17A:
Stringer/multi-beam or girder - 1965
Structure No. 200091030S14202
Length: 219'
Height: 0.0'
Weight Limit: 0
Facility Carried: I 00091 ML
Bridge Type: 3 SP CONT ROLLED BM
Features Intersected: I 91 OVER VT 131
Bridge 17B:

Stringer/multi-beam or girder - 1965 Structure No. 200091030N14202 Length: 219' Height: 0.0' Weight Limit: 0 Facility Carried: I 00091 ML Bridge Type: 3 SP CONT ROLLED BM Features Intersected: I 91 OVER VT 131 Culvert 18: Culvert - 1965

Culvert 18:
Culvert - 1965
Structure No. 300146001814201
Length: 8'
Under Clearance: 8.0'
Facility Carried: VT131
Bridge Type: MULTI PLATE PIPE
Features Intersected: BROOK
Maintenance: State