





Route Log Progress Chart



DRAFT

Please Note: Errors and Omissions May Exist.
Contact the VTrans Mapping Unit with questions or concerns.

DISTRICT	TOWN	ROUTE
3	IRA	VT-133

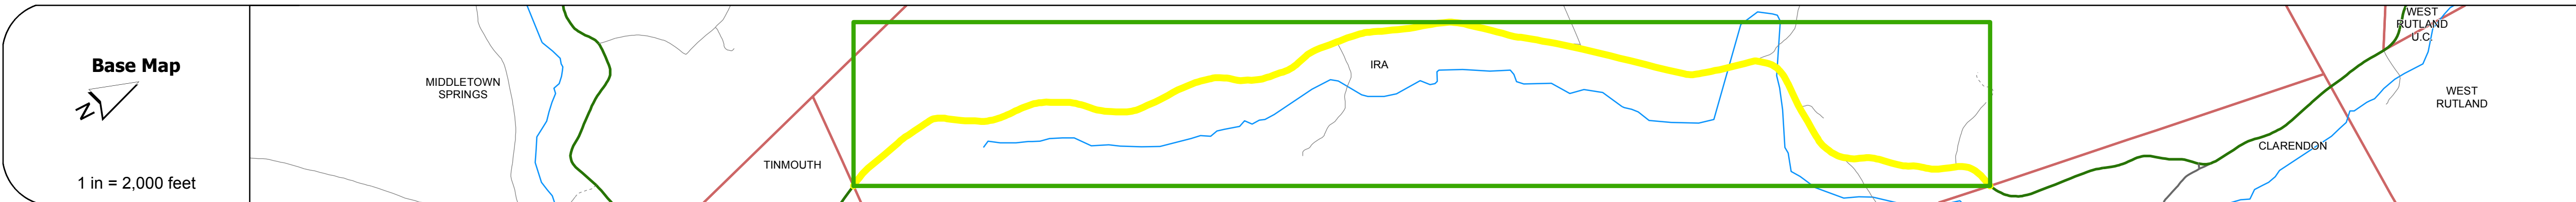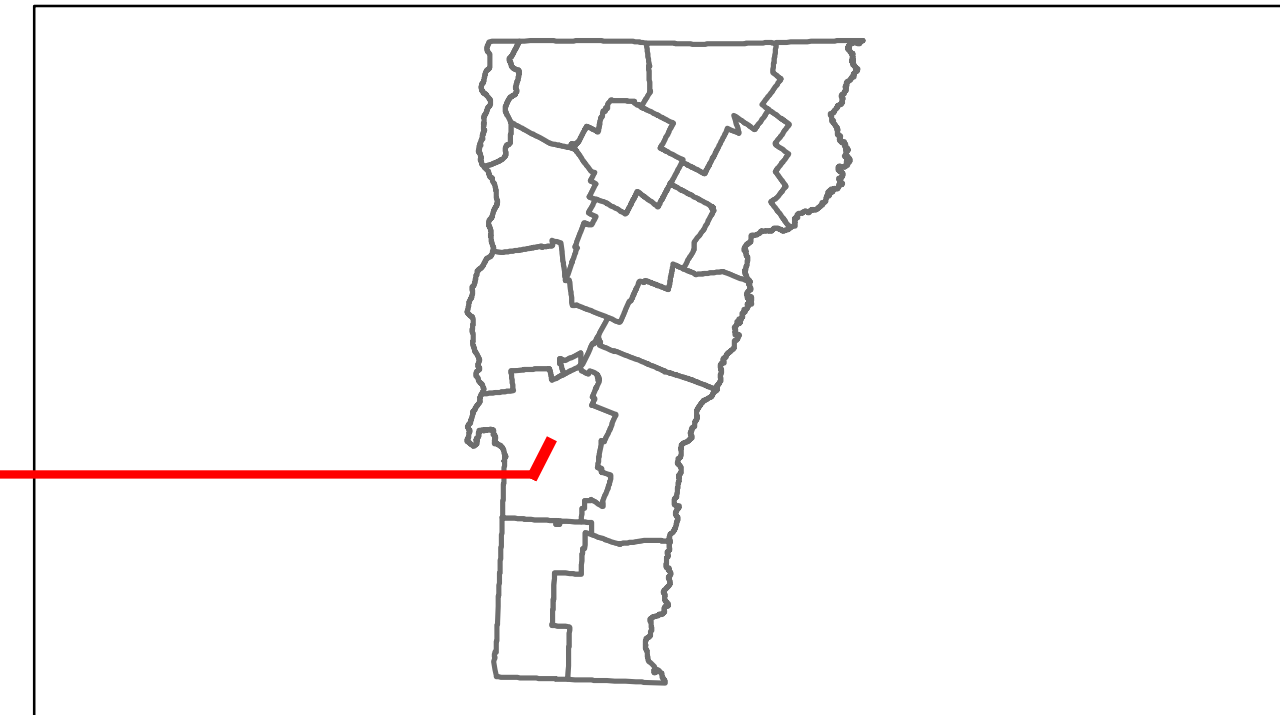

Road Widths	Travellane	Roadway	Lane Count	Base	Subbase
	18	20	2		

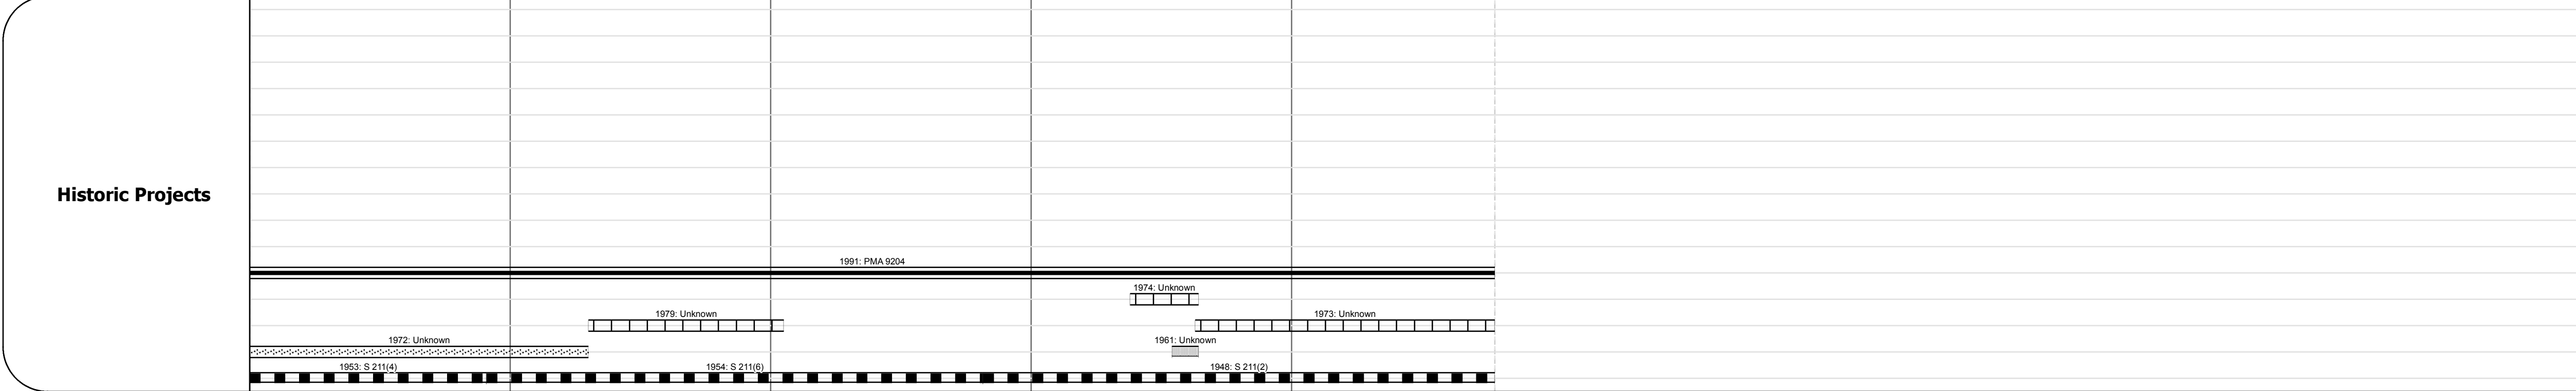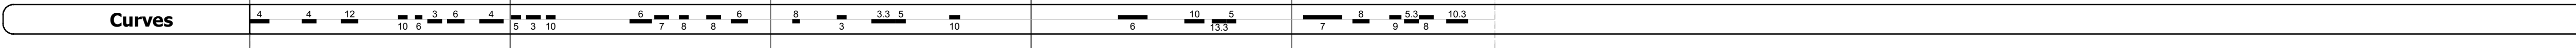


Maintenance Garage: District 3 - Castleton Garage

Traffic Counters: 60935

Functional Class: 7

Speed Zone: 45

Year	1500	1600	2500
2012	1500	1600	2500
2011	1500	1600	2500
2010	1400	1500	2400
2009	1400	1500	2400
2008	1400	1500	2400

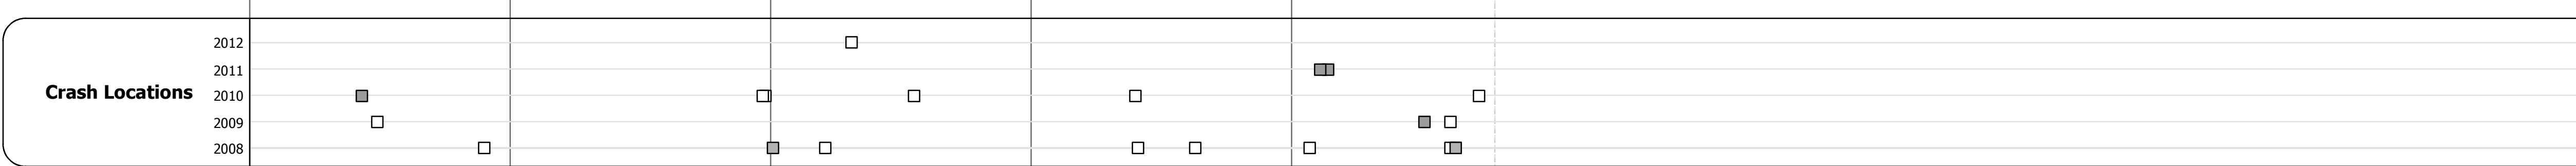

DESCRIPTION BLOCK

Bridge 12:
Slab - 1919
Structure No. 300141001211091
Length: 16'
Width: 27.9'
Under Clearance: 4.33'
Facility Carried: VT 133
Bridge Type: CONCRETE SLAB
Features Intersected: BROOK
Surface: Bituminous
Maintenance: State

Bridge 13:
Slab - 1948
Structure No. 200141001311092
Length: 28'
Width: 29.5'
Facility Carried: VT 00133 ML
Bridge Type: CONCRETE SLAB
Features Intersected: BROOK
Surface: Bituminous
Maintenance/Ownership: State

Bridge 14:
Slab - 1948
Structure No. 300141001411091
Length: 13'
Width: 28.2'
Under Clearance: 2.92'
Facility Carried: VT 133
Bridge Type: CONCRETE SLAB
Features Intersected: BROOK
Surface: Bituminous
Maintenance: State

Culvert 15:
Culvert - 1964
Structure No. 200141001511092
Length: 27'
Facility Carried: VT 00133 ML
Bridge Type: MULTI PLATE ARCH
Features Intersected: IRA BROOK
Maintenance/Ownership: State

Bridge 16:
Stringer/multi-beam or girder - 1933
Structure No. 200141001611092
Length: 64'
Width: 25.3'
Facility Carried: VT 00133 ML
Bridge Type: ROLLED BEAM
Features Intersected: IRA BROOK
Surface: Bituminous
Maintenance/Ownership: State

Historic Projects	Functional Class	Curves	Road Widths	AAADT	Mileage by Functional Class By Sheet	Mileage by Town By Sheet	DISTRICT	TOWN	Date: 05/22/14	ROUTE
Retreatment, Resurface, Unknown, Bituminous Mix, Skimny Mix, Bituminous Seal	1-19	Left, Right	(ft)	(count)	0141 7 - Rural - Major collector 4.780	IRA - V133-1109 4.78 of 4.78	3	IRA	1 of 1 TWN mileage: 0.0 to 4.78	VT-133 ETE mileage: 14.54 to 19.32
					Total Mileage: 4.780 mi	Total Mileage: 4.78 mi				