












Route Log Progress Chart

DRAFT

Please Note: Errors and Omissions May Exist.
Contact the VTrans Mapping Unit with questions or concerns.

DISTRICT	TOWN	ROUTE
1	PAWLET	VT-133

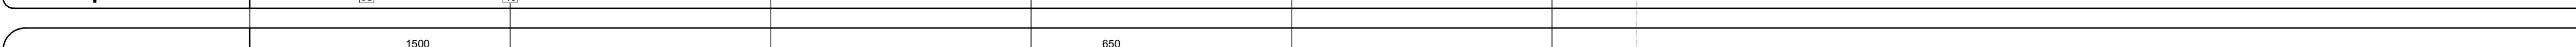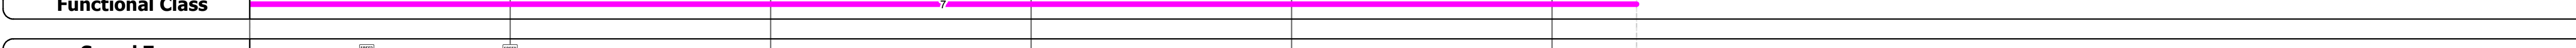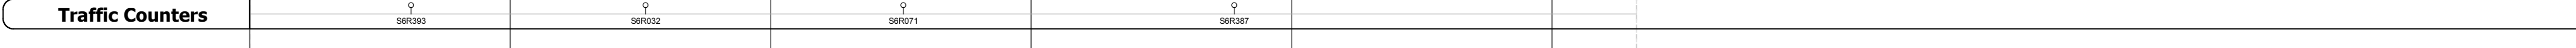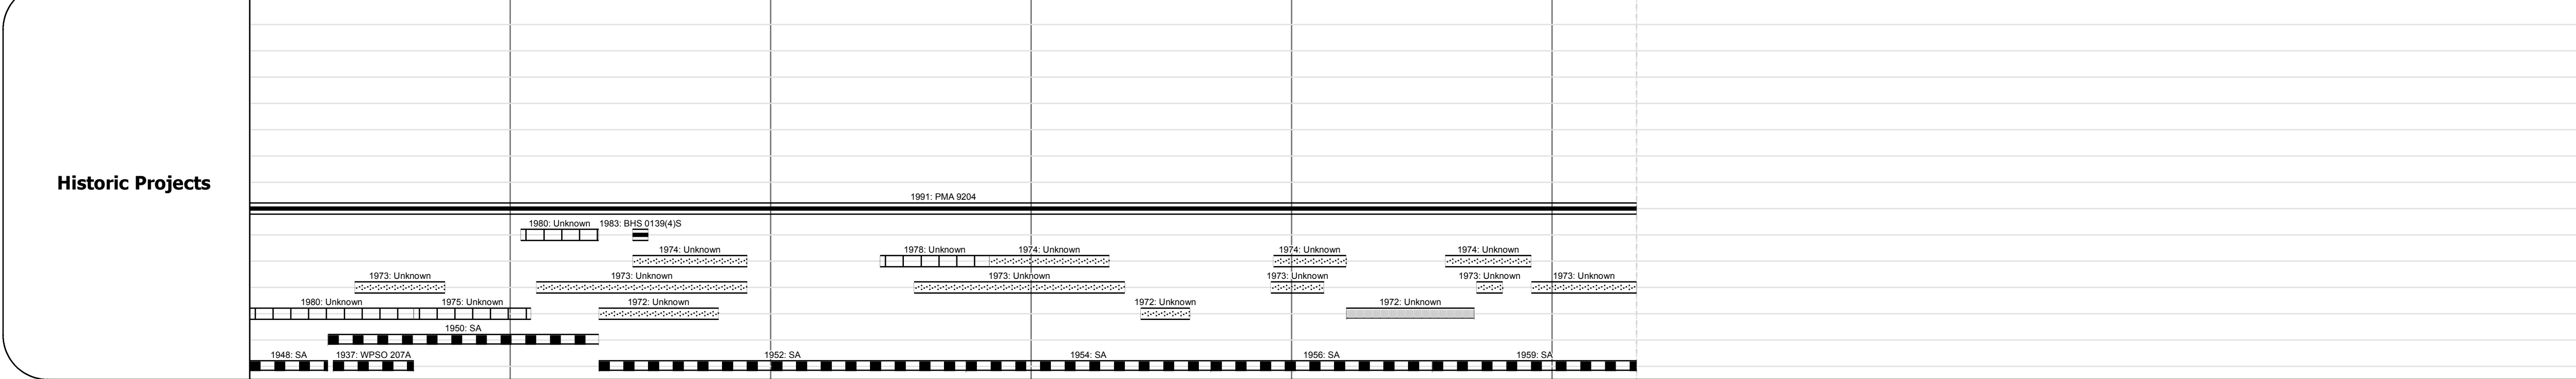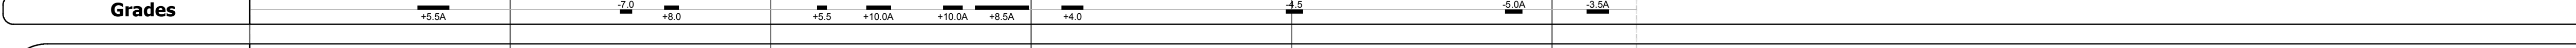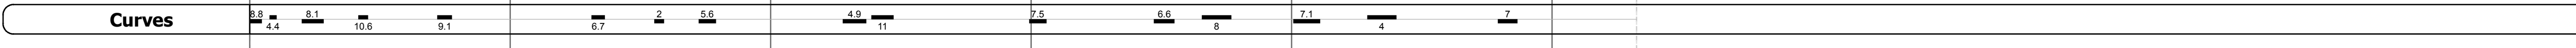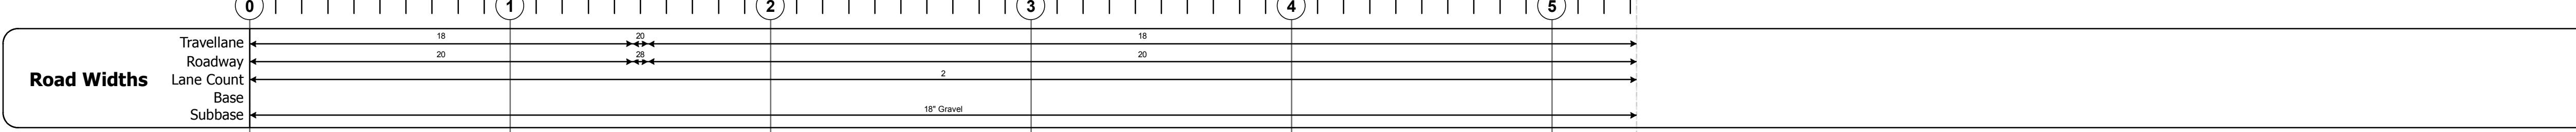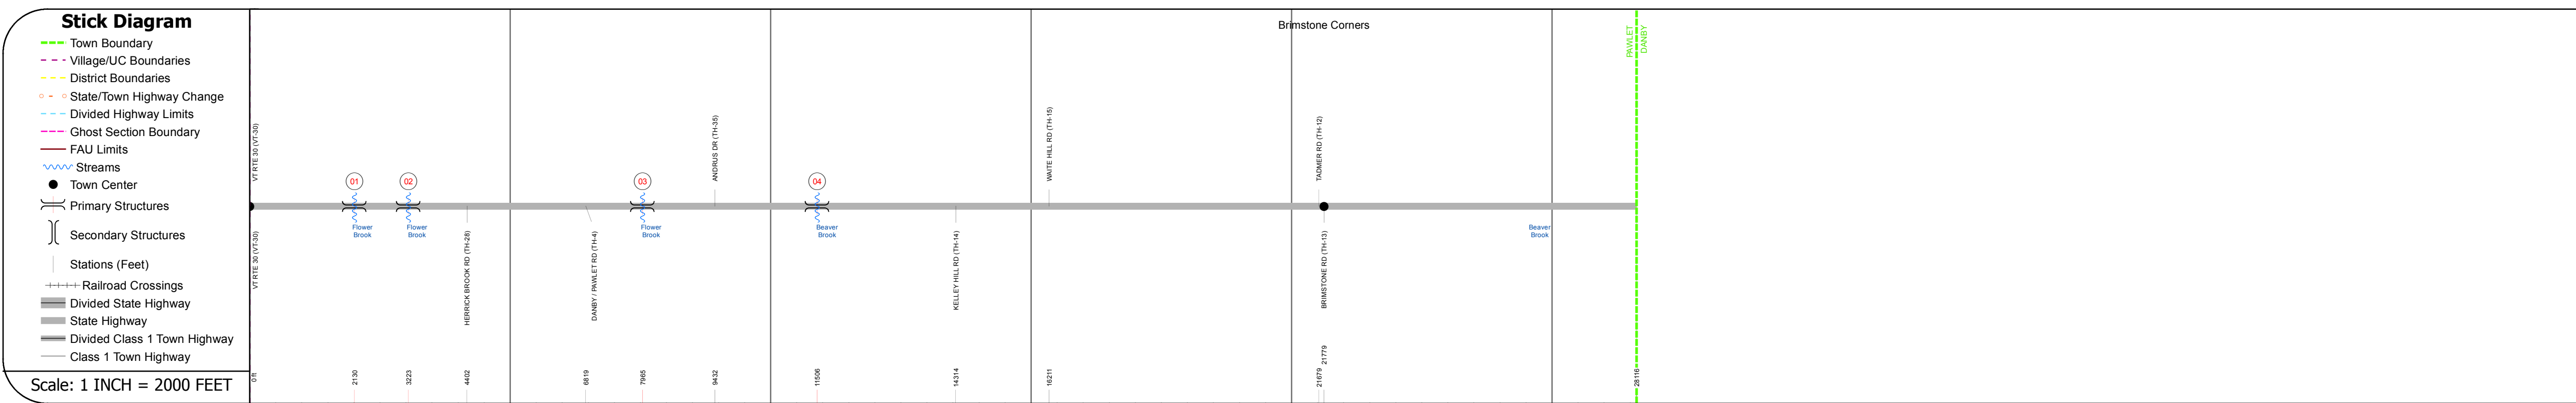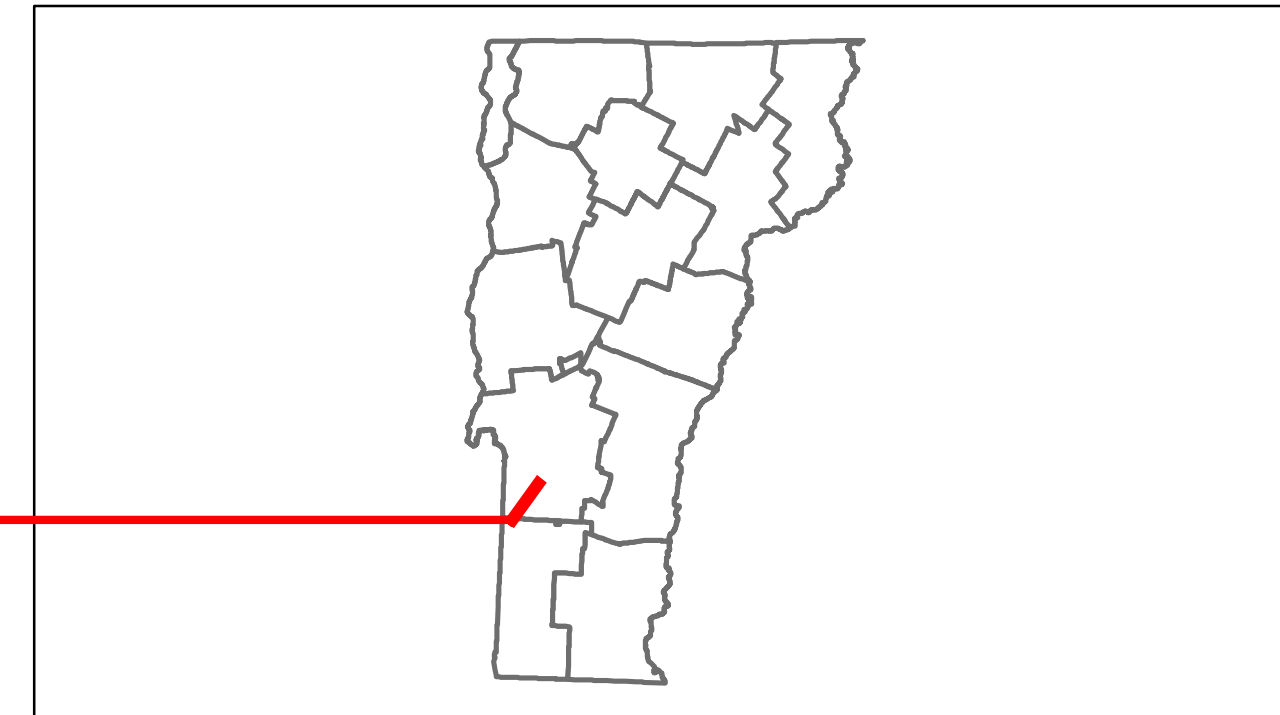

Year	2012	2011	2010	2009	2008
1500	1600	1600	1600	1600	1600
650	700	740	750	750	

Year	2012	2011	2010	2009	2008

DESCRIPTION BLOCK	
<p>Bridge 1: Stringer/multi-beam or girder - 1936 Structure No. 20013900011142 Length: 64' Width: 25.5' Facility Carried: VT 00133 ML Bridge Type: ROLLED BEAM Features Intersected: FLOWER BROOK Surface: Bituminous Maintenance/Ownership: State</p>	
<p>Bridge 2: Tee Beam - 1936 Structure No. 200139000211142 Length: 54' Width: 24.0' Facility Carried: VT 00133 ML Bridge Type: CONCRETE T-BEAM Features Intersected: FLOWER BROOK Surface: Bituminous Maintenance/Ownership: State</p>	
<p>Bridge 3: Tee Beam - 1937 Structure No. 200139000311142 Length: 54' Width: 30.2' Facility Carried: VT 00133 ML Bridge Type: CONCRETE T-BEAM Features Intersected: FLOWER BROOK Surface: Bituminous Maintenance/Ownership: State</p>	
<p>Culvert 4: Culvert - 1946 Structure No. 300139000411141 Length: 16' Width: 24.5' Under Clearance: 4.58' Facility Carried: VT133 Bridge Type: CGMPPA Features Intersected: BROOK Maintenance: State</p>	

Historic Projects Retreatment, Resurface, Unknown, Bituminous Mix, Skimmy Mix, Bituminous Seal, Bituminous, Concrete, Gravel, Surface Treated Gravel, Plant Mix, Reclaimed Base and Bituminous Concrete	Functional Class 1, 2, 3, 4, 5, 6, 7, 8, 9, 10, 11, 12, 13, 14, 15, 16, 17, 18, 19	Curves Left, Right	Road Widths (ft)	Traffic Counters (counter ID)	Crash Locations Fatal, Injury, Property Damage Only, Unknown Crash Type	Mileage by Functional Class By Sheet 0139 7 - Rural - Major collector 5.325	Mileage by Town By Sheet PAWLET - V133-1114 5.325 of 5.325	DISTRICT 1	TOWN PAWLET	Date: 05/22/14	ROUTE VT-133 ETE mileage: 0.0 to 5.325
						Total Mileage: 5.325 mi	Total Mileage: 5.325 mi	1	PAWLET	1 of 1 TWN mileage: 0.0 to 5.325	ROUTE VT-133 ETE mileage: 0.0 to 5.325