





Route Log Progress Chart

DRAFT

Please Note: Errors and Omissions May Exist.
Contact the VTrans Mapping Unit with questions or concerns.

DISTRICT	TOWN	ROUTE
2	WESTON	VT-155

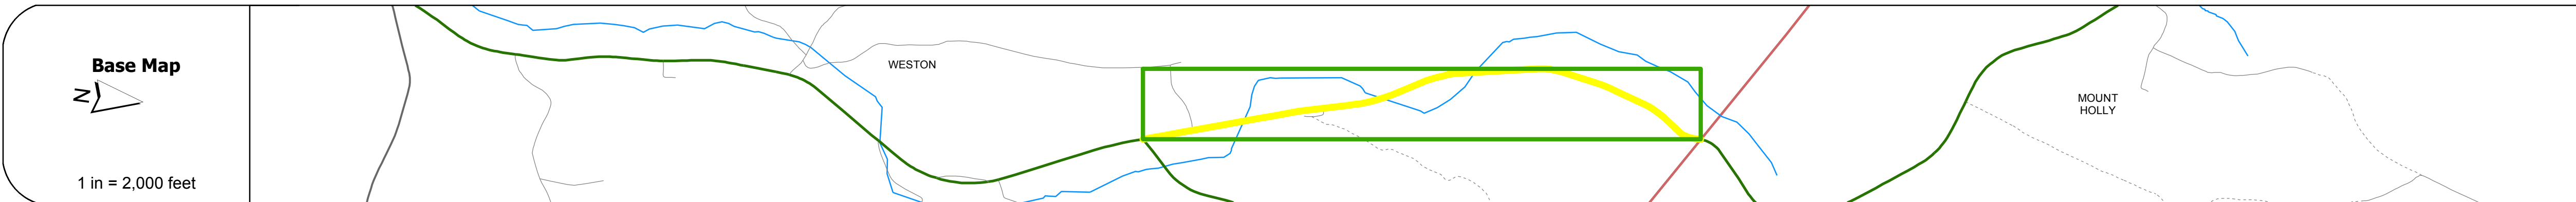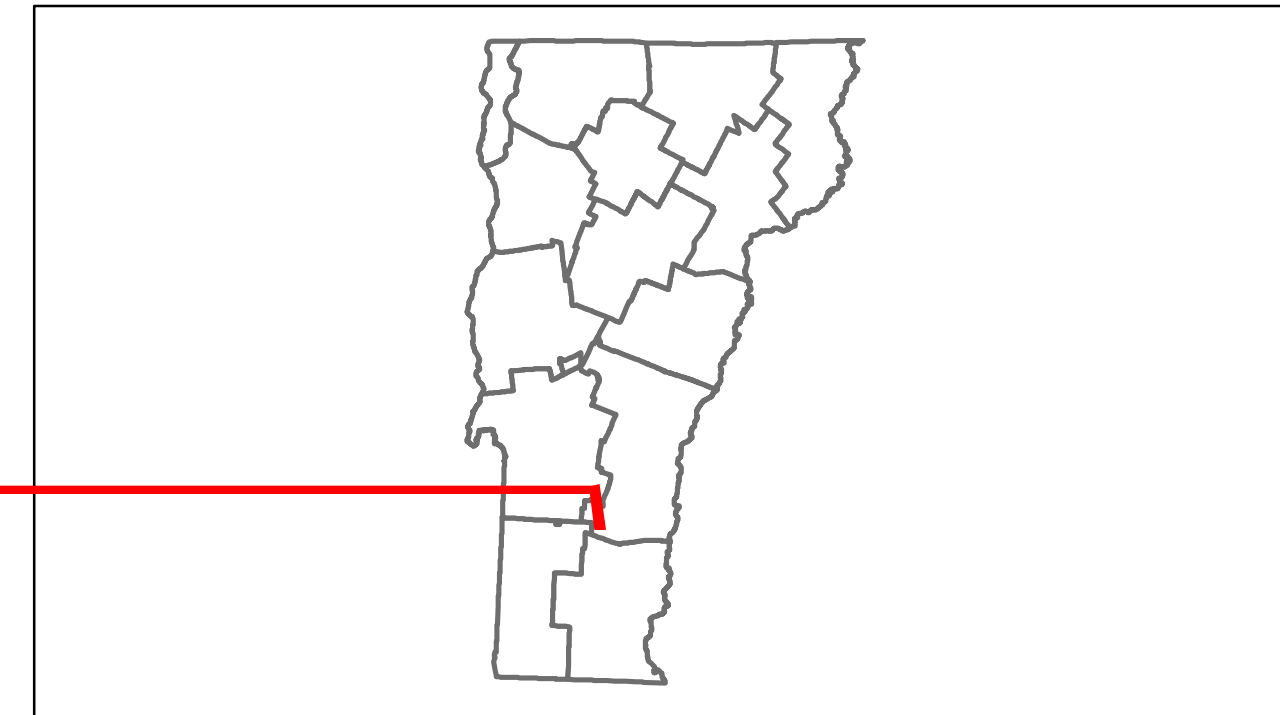

DESCRIPTION BLOCK

Culvert 3:
Culvert - 1961
Structure No. 300133000314211
Length: 12
Under Clearance: 8.0'
Facility Carried: VT155
Bridge Type: MULTIPLATE PIPE ARCH
Features Intersected: WEST RIVER
Maintenance: State

Road Widths	Travellane	18
	Roadway	23
	Lane Count	2
	Base	
	Subbase	15' - 18' Gravel

Curves	5	5	10
---------------	---	---	----

Grades	+6.6	+6.3	+6.7
---------------	------	------	------



Maintenance Garage	District 3 - Clarendon Garage
---------------------------	-------------------------------

Traffic Counters	
-------------------------	--

Functional Class	7
-------------------------	---

Speed Zone	
-------------------	--

AADT Counts	2012	720
	2011	710
	2010	700
	2009	1000
	2008	1300

Crash Locations	2012	
	2011	
	2010	
	2009	□
	2008	

Historic Projects Retreatment, Resurface, Unknown, Bituminous Mix, Skimmy Mix, Bituminous Seal, Bituminous Concrete, Surface Treated Gravel, Plant Mix, Reclaimed Base and Bituminous Concrete, Concrete	Functional Class 1, 2, 3, 4, 5, 6, 7, 8, 9, 10, 11, 12, 13, 14, 15, 16, 17, 18, 19	Curves Left, Right	Road Widths (ft)	AADT (count)	Mileage by Functional Class By Sheet 0133 7 - Rural - Major collector 2.275	Mileage by Town By Sheet WESTON - V155-1421 2.275 of 2.275	DISTRICT 2	TOWN WESTON	Date: 05/22/14	ROUTE VT-155
Crash Locations Fatal, Injury, Property Damage Only, Unknown Crash Type						Total Mileage: 2.275 mi		1 of 1 TWN mileage: 0.0 to 2.275		ETE mileage: 0.0 to 2.275