





# Route Log Progress Chart

**DRAFT**

Please Note: Errors and Omissions May Exist.  
Contact the VTrans Mapping Unit with questions or concerns.

DISTRICT	TOWN	ROUTE
9	DERBY	VT-191

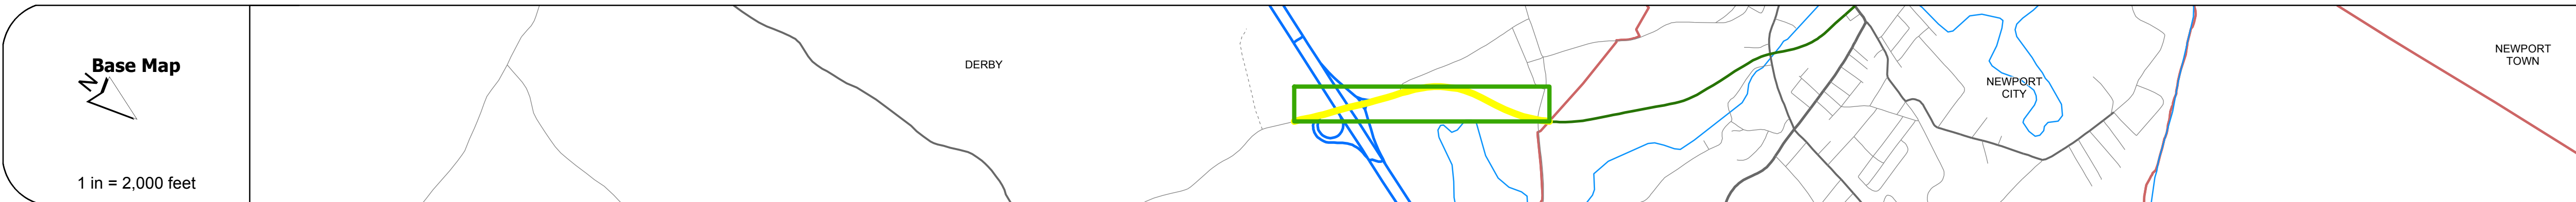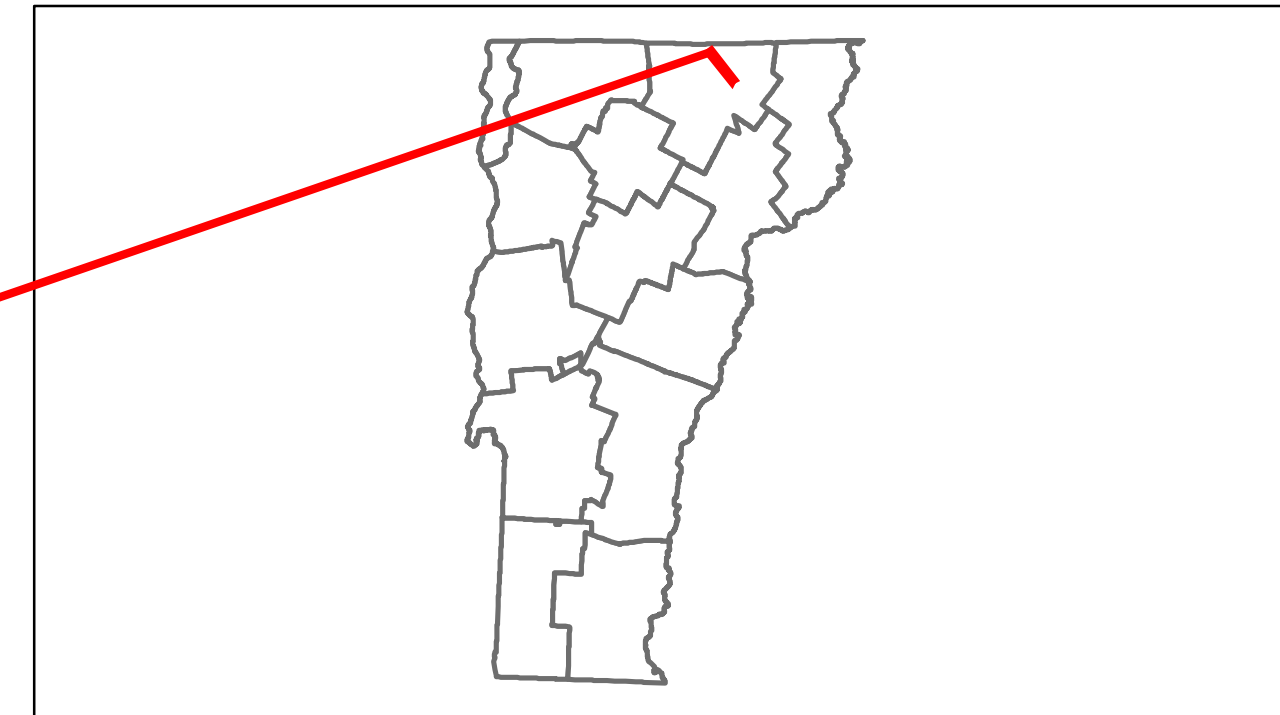

**Stick Diagram**

- Town Boundary
- Village/UC Boundaries
- District Boundaries
- State/Town Highway Change
- Divided Highway Limits
- Ghost Section Boundary
- FAU Limits
- Streams
- Town Center
- Primary Structures
- Secondary Structures
- Stations (Feet)
- Railroad Crossings
- Divided State Highway
- State Highway
- Divided Class 1 Town Highway
- Class 1 Town Highway

Scale: 1 INCH = 2000 FEET



## DESCRIPTION BLOCK

**Bridge 1:**  
Stringer/multi-beam or girder - 1970  
Structure No. 201343000110072  
Length: 375'  
Width: 54.0'  
Under Clearance: 16.0'  
Facility Carried: VT 00191 SPUR  
Bridge Type: SSP CONT. WELDED GIR.  
Features Intersected: 191 UNDER VT 191  
Maintenance/Ownership: State

<b>Road Widths</b>	<table border="1"> <tr><td>Travellane</td><td>28</td><td>22</td></tr> <tr><td>Roadway</td><td>34</td><td>38</td></tr> <tr><td>Lane Count</td><td>2</td><td></td></tr> <tr><td>Base</td><td>3" Crushed Stone</td><td></td></tr> <tr><td>Subbase</td><td>24" Gravel</td><td></td></tr> </table>	Travellane	28	22	Roadway	34	38	Lane Count	2		Base	3" Crushed Stone		Subbase	24" Gravel	
Travellane	28	22														
Roadway	34	38														
Lane Count	2															
Base	3" Crushed Stone															
Subbase	24" Gravel															

<b>Curves</b>	3, 2
---------------	------

<b>Grades</b>	
---------------	--

<b>Historic Projects</b>	<ul style="list-style-type: none"> <li>1992: STP F 134-3(17)C/2</li> <li>1970: F 341-5(3)</li> </ul>
--------------------------	--

<b>Maintenance Garage</b>	District 9 - Derby Garage
---------------------------	---------------------------

<b>Traffic Counters</b>	
-------------------------	--

<b>Functional Class</b>	6
-------------------------	---

<b>Speed Zone</b>	
-------------------	--

<b>AADT Counts</b>	<table border="1"> <tr><td>2012</td><td>700</td><td>2500</td><td>3800</td></tr> <tr><td>2011</td><td>710</td><td>2600</td><td>3900</td></tr> <tr><td>2010</td><td>720</td><td>2600</td><td>3900</td></tr> <tr><td>2009</td><td>510</td><td>2300</td><td>3600</td></tr> <tr><td>2008</td><td>300</td><td>2000</td><td>3200</td></tr> </table>	2012	700	2500	3800	2011	710	2600	3900	2010	720	2600	3900	2009	510	2300	3600	2008	300	2000	3200
2012	700	2500	3800																		
2011	710	2600	3900																		
2010	720	2600	3900																		
2009	510	2300	3600																		
2008	300	2000	3200																		

<b>Crash Locations</b>	<table border="1"> <tr><td>2012</td><td></td><td></td></tr> <tr><td>2011</td><td>□</td><td>□</td></tr> <tr><td>2010</td><td></td><td>■</td></tr> <tr><td>2009</td><td>■</td><td>□</td></tr> <tr><td>2008</td><td></td><td></td></tr> </table>	2012			2011	□	□	2010		■	2009	■	□	2008		
2012																
2011	□	□														
2010		■														
2009	■	□														
2008																

<b>Historic Projects</b> <ul style="list-style-type: none"> <li>Retreatment</li> <li>Resurface</li> <li>Unknown</li> <li>Bituminous Mix</li> <li>Skimny Mix</li> <li>Bituminous Seal</li> <li>Gravel</li> <li>Surface Treated Gravel</li> <li>Plant Mix</li> <li>Reclaimed Base and Bituminous Concrete</li> <li>Concrete</li> </ul>	<b>Functional Class</b> <ul style="list-style-type: none"> <li>1 (Blue)</li> <li>2 (Red)</li> <li>3 (Green)</li> <li>4 (Yellow)</li> <li>5 (Purple)</li> <li>6 (Orange)</li> <li>7 (Light Blue)</li> <li>8 (Light Red)</li> <li>9 (Light Green)</li> <li>10 (Light Yellow)</li> <li>11 (Light Purple)</li> <li>12 (Light Orange)</li> <li>13 (Light Blue)</li> <li>14 (Light Red)</li> <li>15 (Light Green)</li> <li>16 (Light Yellow)</li> <li>17 (Light Purple)</li> <li>18 (Light Orange)</li> <li>19 (Light Blue)</li> </ul>	<b>Curves</b> <ul style="list-style-type: none"> <li>Left</li> <li>Right</li> </ul>	<b>Road Widths</b> (ft)	<b>AADT</b> (count)	<b>Mileage by Functional Class By Sheet</b> 134-3 6 - Rural - Minor Arterial 1.001	<b>Mileage by Town By Sheet</b> DERBY - v191-1007 1.001 of 1.001	<b>DISTRICT</b> 9	<b>TOWN</b> DERBY	<b>Date:</b> 05/22/14	<b>ROUTE</b> VT-191 ETE mileage: 0.0 to 1.001
<b>Crash Locations</b> ■ Fatal □ Property Damage Only ■ Injury □ Unknown Crash Type						<b>Total Mileage: 1.001 mi</b>				